


DATE	
BY	
SURVEYED	
PLOTTED	
TEMPLATE	
AREAS	
CHECKED	
FINAL SURVEY	
NOTE BOOK	
NO.	

DATE	
BY	
SURVEYED	
PLOTTED	
TEMPLATE	
AREAS	
CHECKED	
ORIGINAL SURVEY	
NOTE BOOK	
NO.	

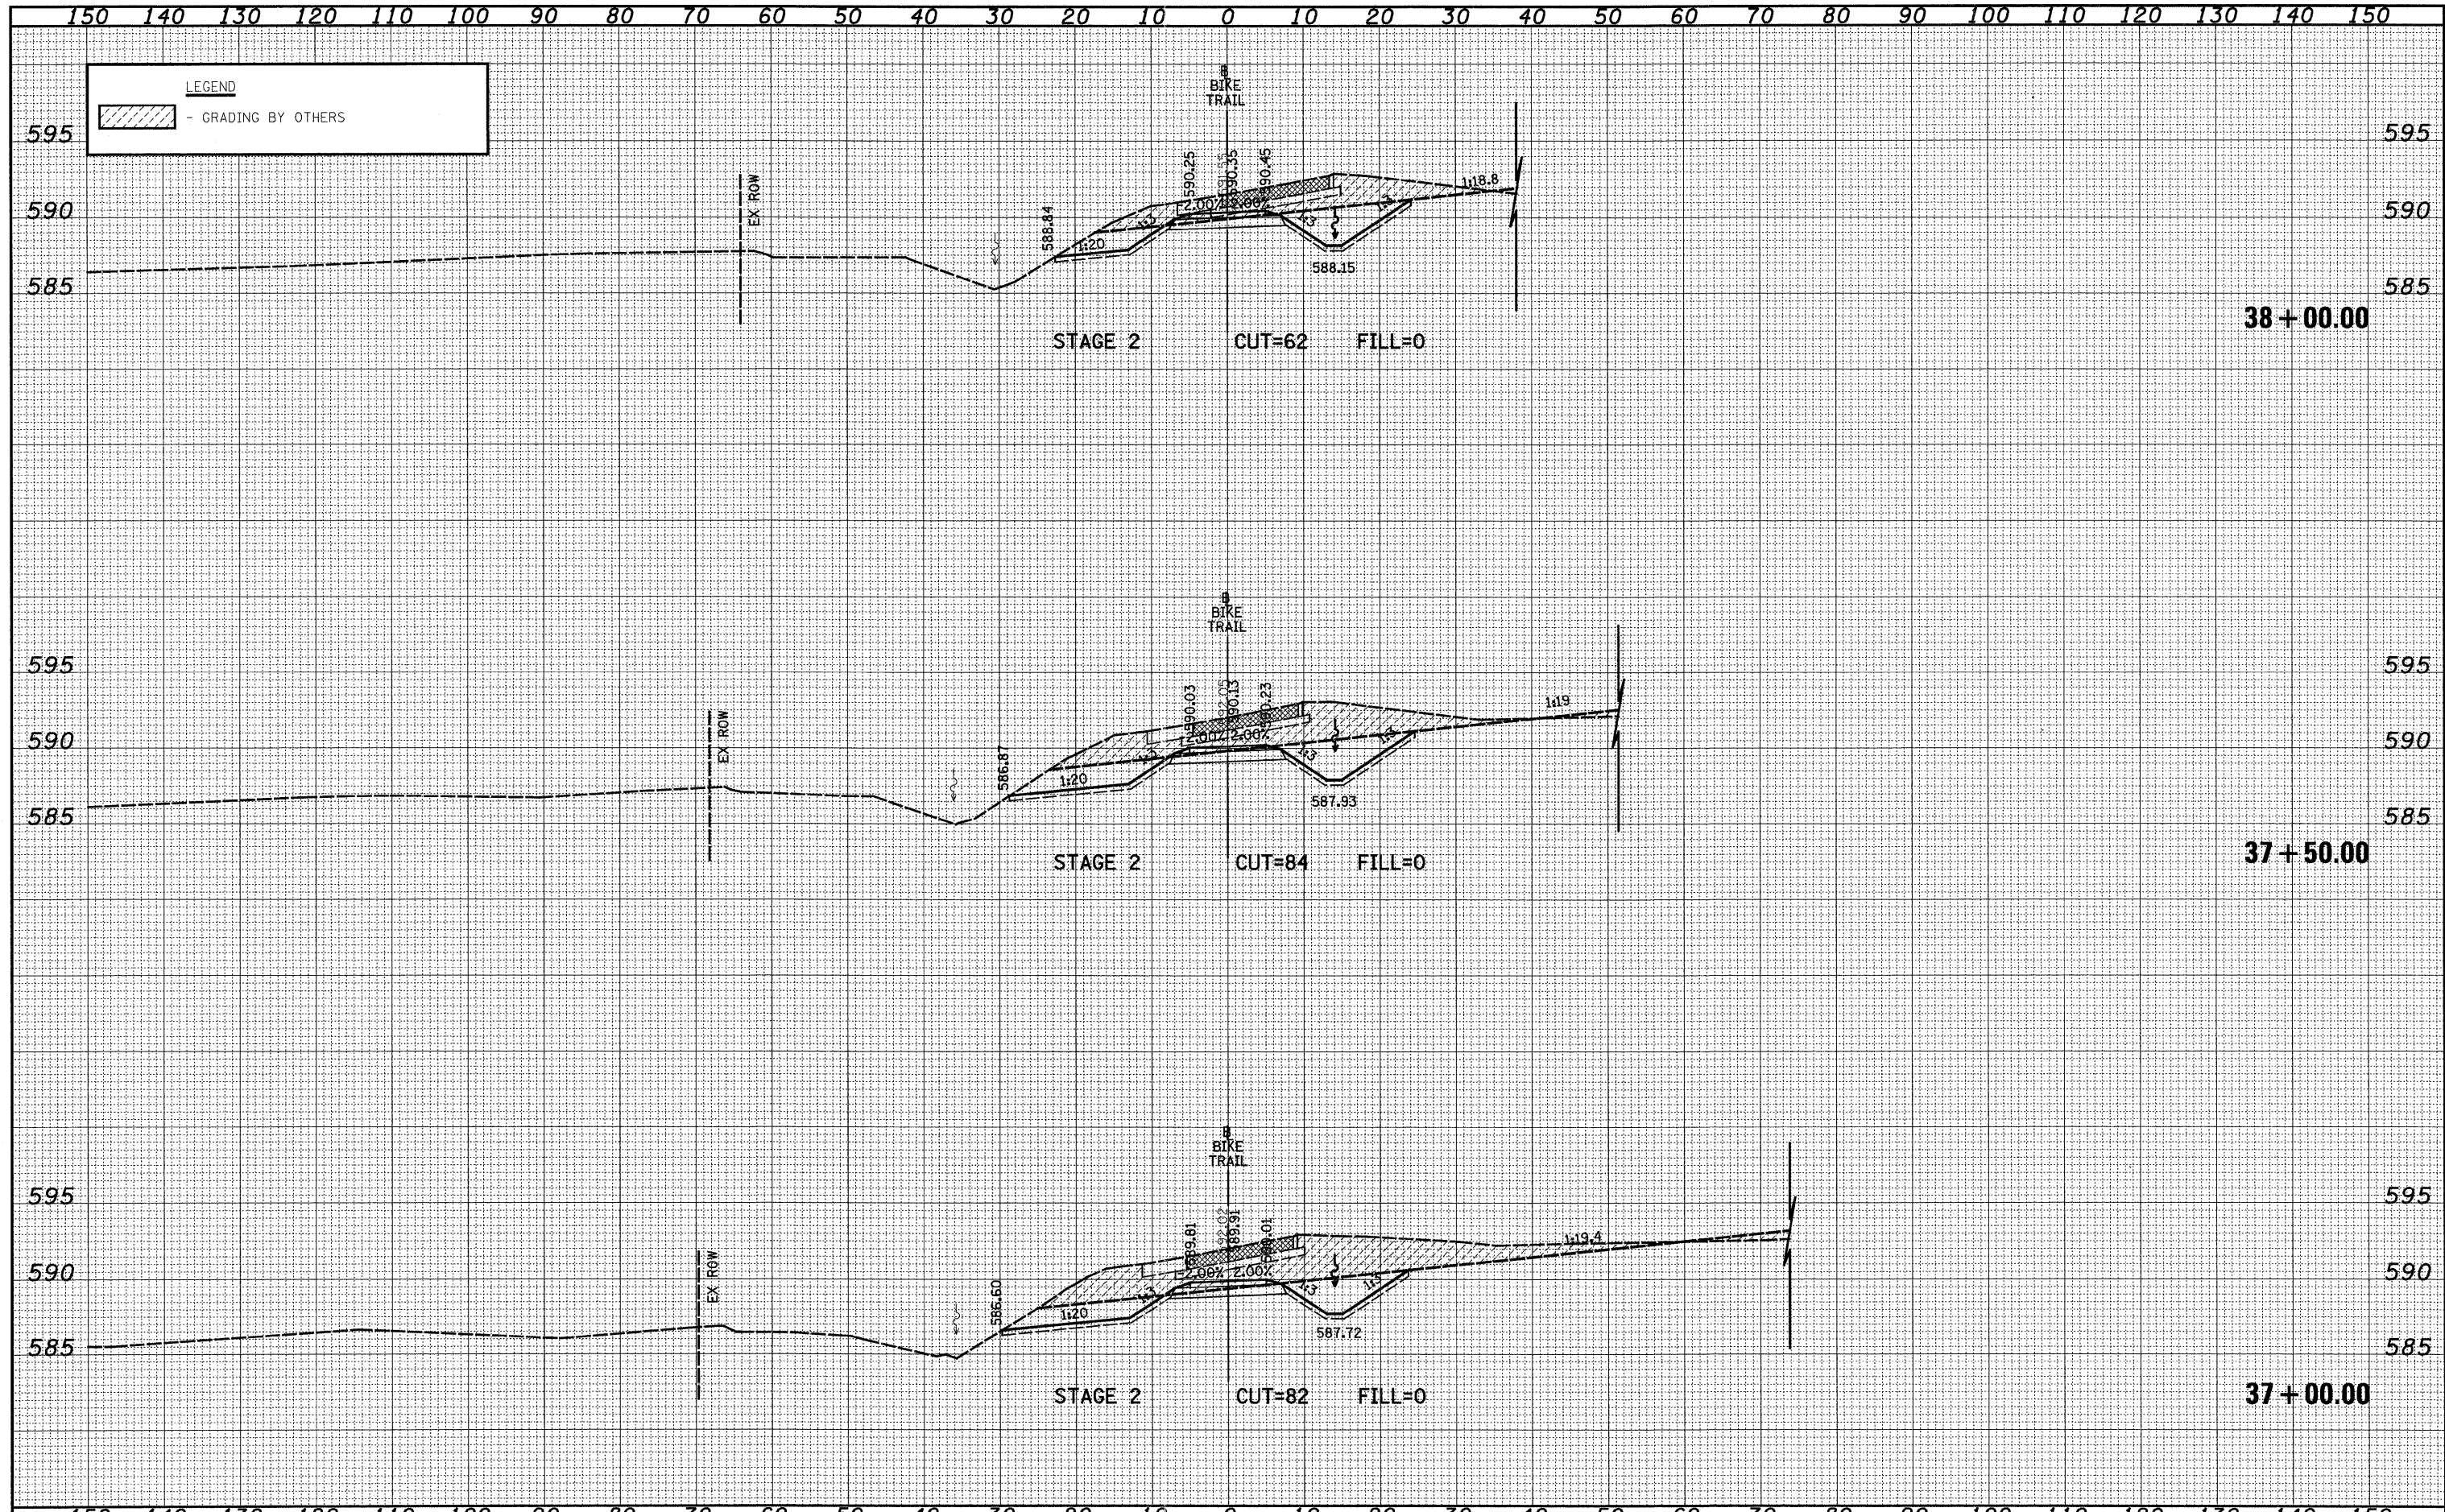

FILE NAME =	USER NAME = bseibw	DESIGNED - JWS	REVISED -	<b>STATE OF ILLINOIS</b> <b>DEPARTMENT OF TRANSPORTATION</b>	<b>BIKE TRAIL CROSS SECTIONS</b>		F.A.I. RTE.	SECTION	COUNTY	TOTAL SHEETS	SHEET NO.	
S:\Projects\403-00072-57-70\dgn\ML_keller\koshl_Bk.dgn		DRAWN - LEC	REVISED -		SCALE: 1"=10'	SHEET NO. 39 OF 40 SHEETS	STA. 37+00.00 TO STA. 38+00.00	57/70	(25-3,4)R	EFFINGHAM	1098	709
		CHECKED - BRM	REVISED -									
		DATE - 11-22-10	REVISED -					FED. ROAD DIST. NO.	ILLINOIS	FED. AID PROJECT		