


DATE	
BY	
FINAL SURVEY	
SURVEYED	
PLOTTED	
TEMPLATE	
NOTE BOOK	
NO.	
AREAS CHECKED	

DATE	
BY	
ORIGINAL SURVEY	
SURVEYED	
PLOTTED	
TEMPLATE	
NOTE BOOK	
NO.	
AREAS CHECKED	

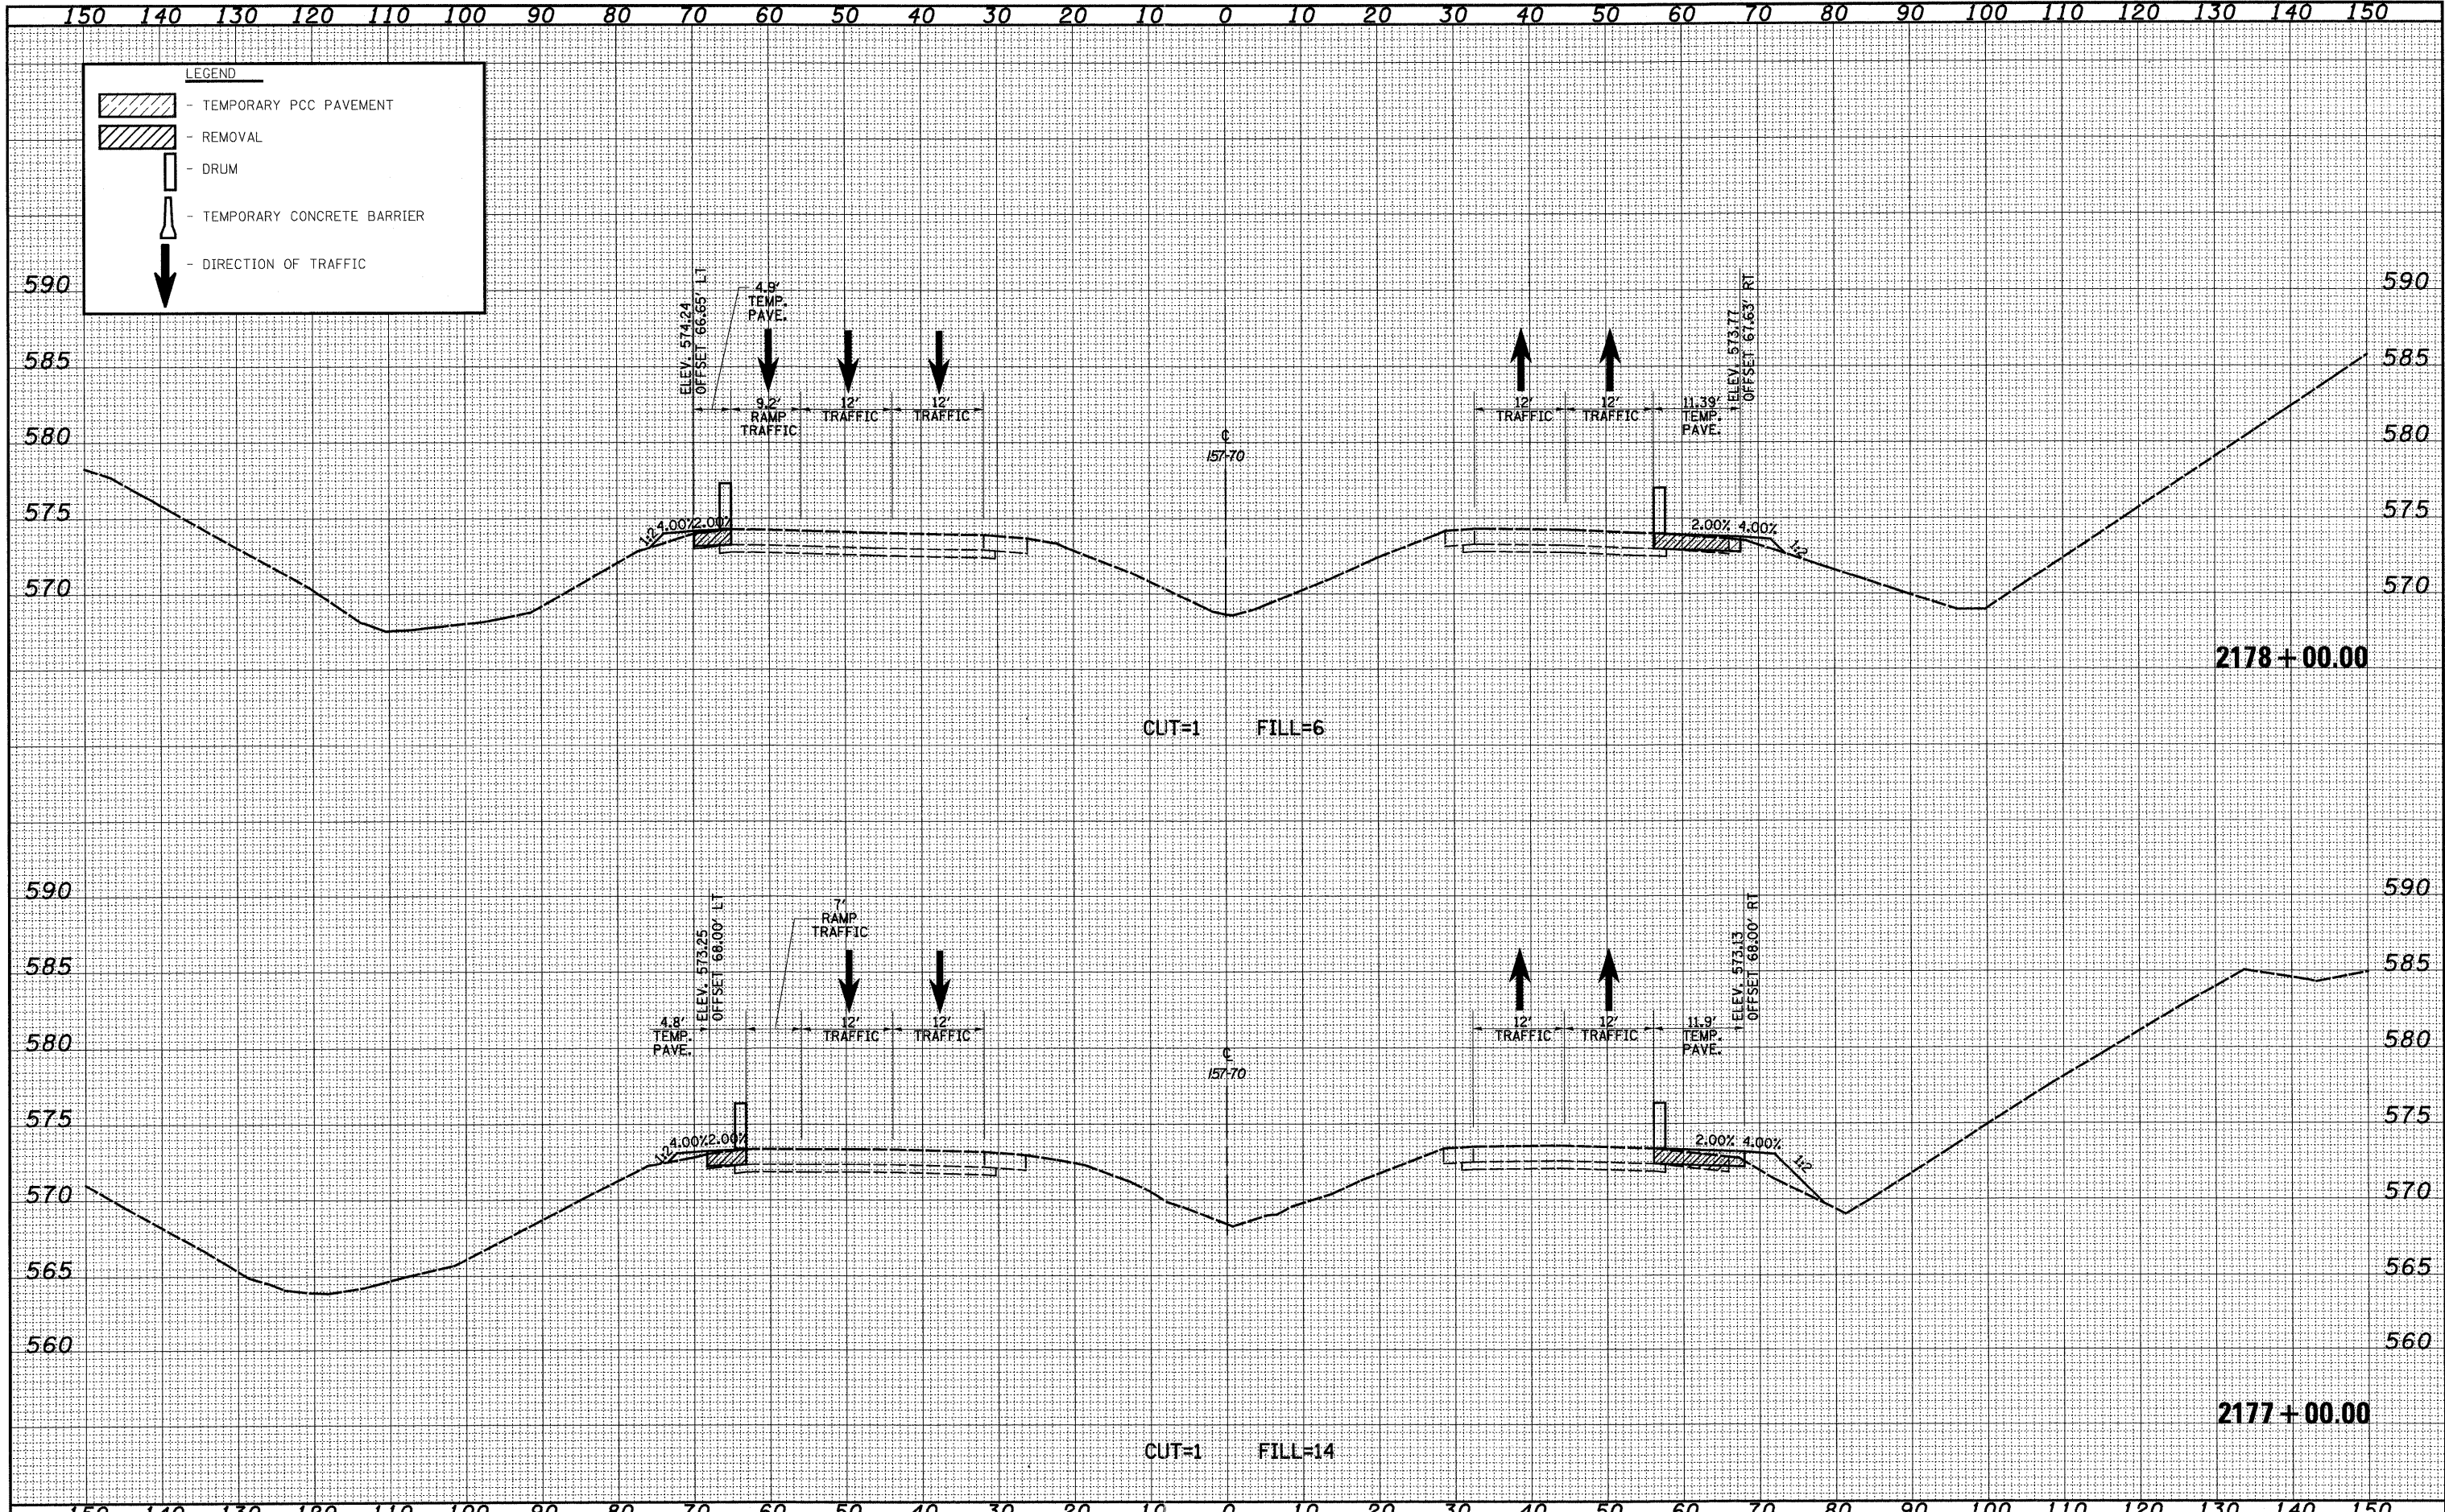

FILE NAME = S:\Projects\MEP\2007\25-70\dy\ML\keller\ssskt.mxd\PS.dwg	USER NAME = bseibel	DESIGNED - JWS	REVISED -	STATE OF ILLINOIS DEPARTMENT OF TRANSPORTATION	MAINTENANCE OF TRAFFIC - 157/70 (PRE-STAGE 1)	F.A.I. RTE. 57/70	SECTION (25-3,4R)	COUNTY EFFINGHAM	TOTAL SHEETS 1098	SHEET NO. 748		
PLOT SCALE = 20.00000' / IN.	DRAWN - LEC	REVISED -	SCALE: 1"=10'			SHEET NO. 38 OF 94 SHEETS	STA. 2177+00.00 TO STA. 2178+00.00	FED. ROAD DIST. NO.	ILLINOIS FED. AID PROJECT	CONTRACT NO. 74299		
PLOT DATE = 3/11/2011	CHECKED - BRM	REVISED -										
DATE - 4-01-08	REVISOR -	REVISED -										