


DATE	
BY	
FINAL SURVEY	
PLOTTED	
NOTE BOOK	
NO.	
AREAS CHECKED	

DATE	
BY	
ORIGINAL SURVEY	
PLOTTED	
NOTE BOOK	
NO.	
AREAS CHECKED	

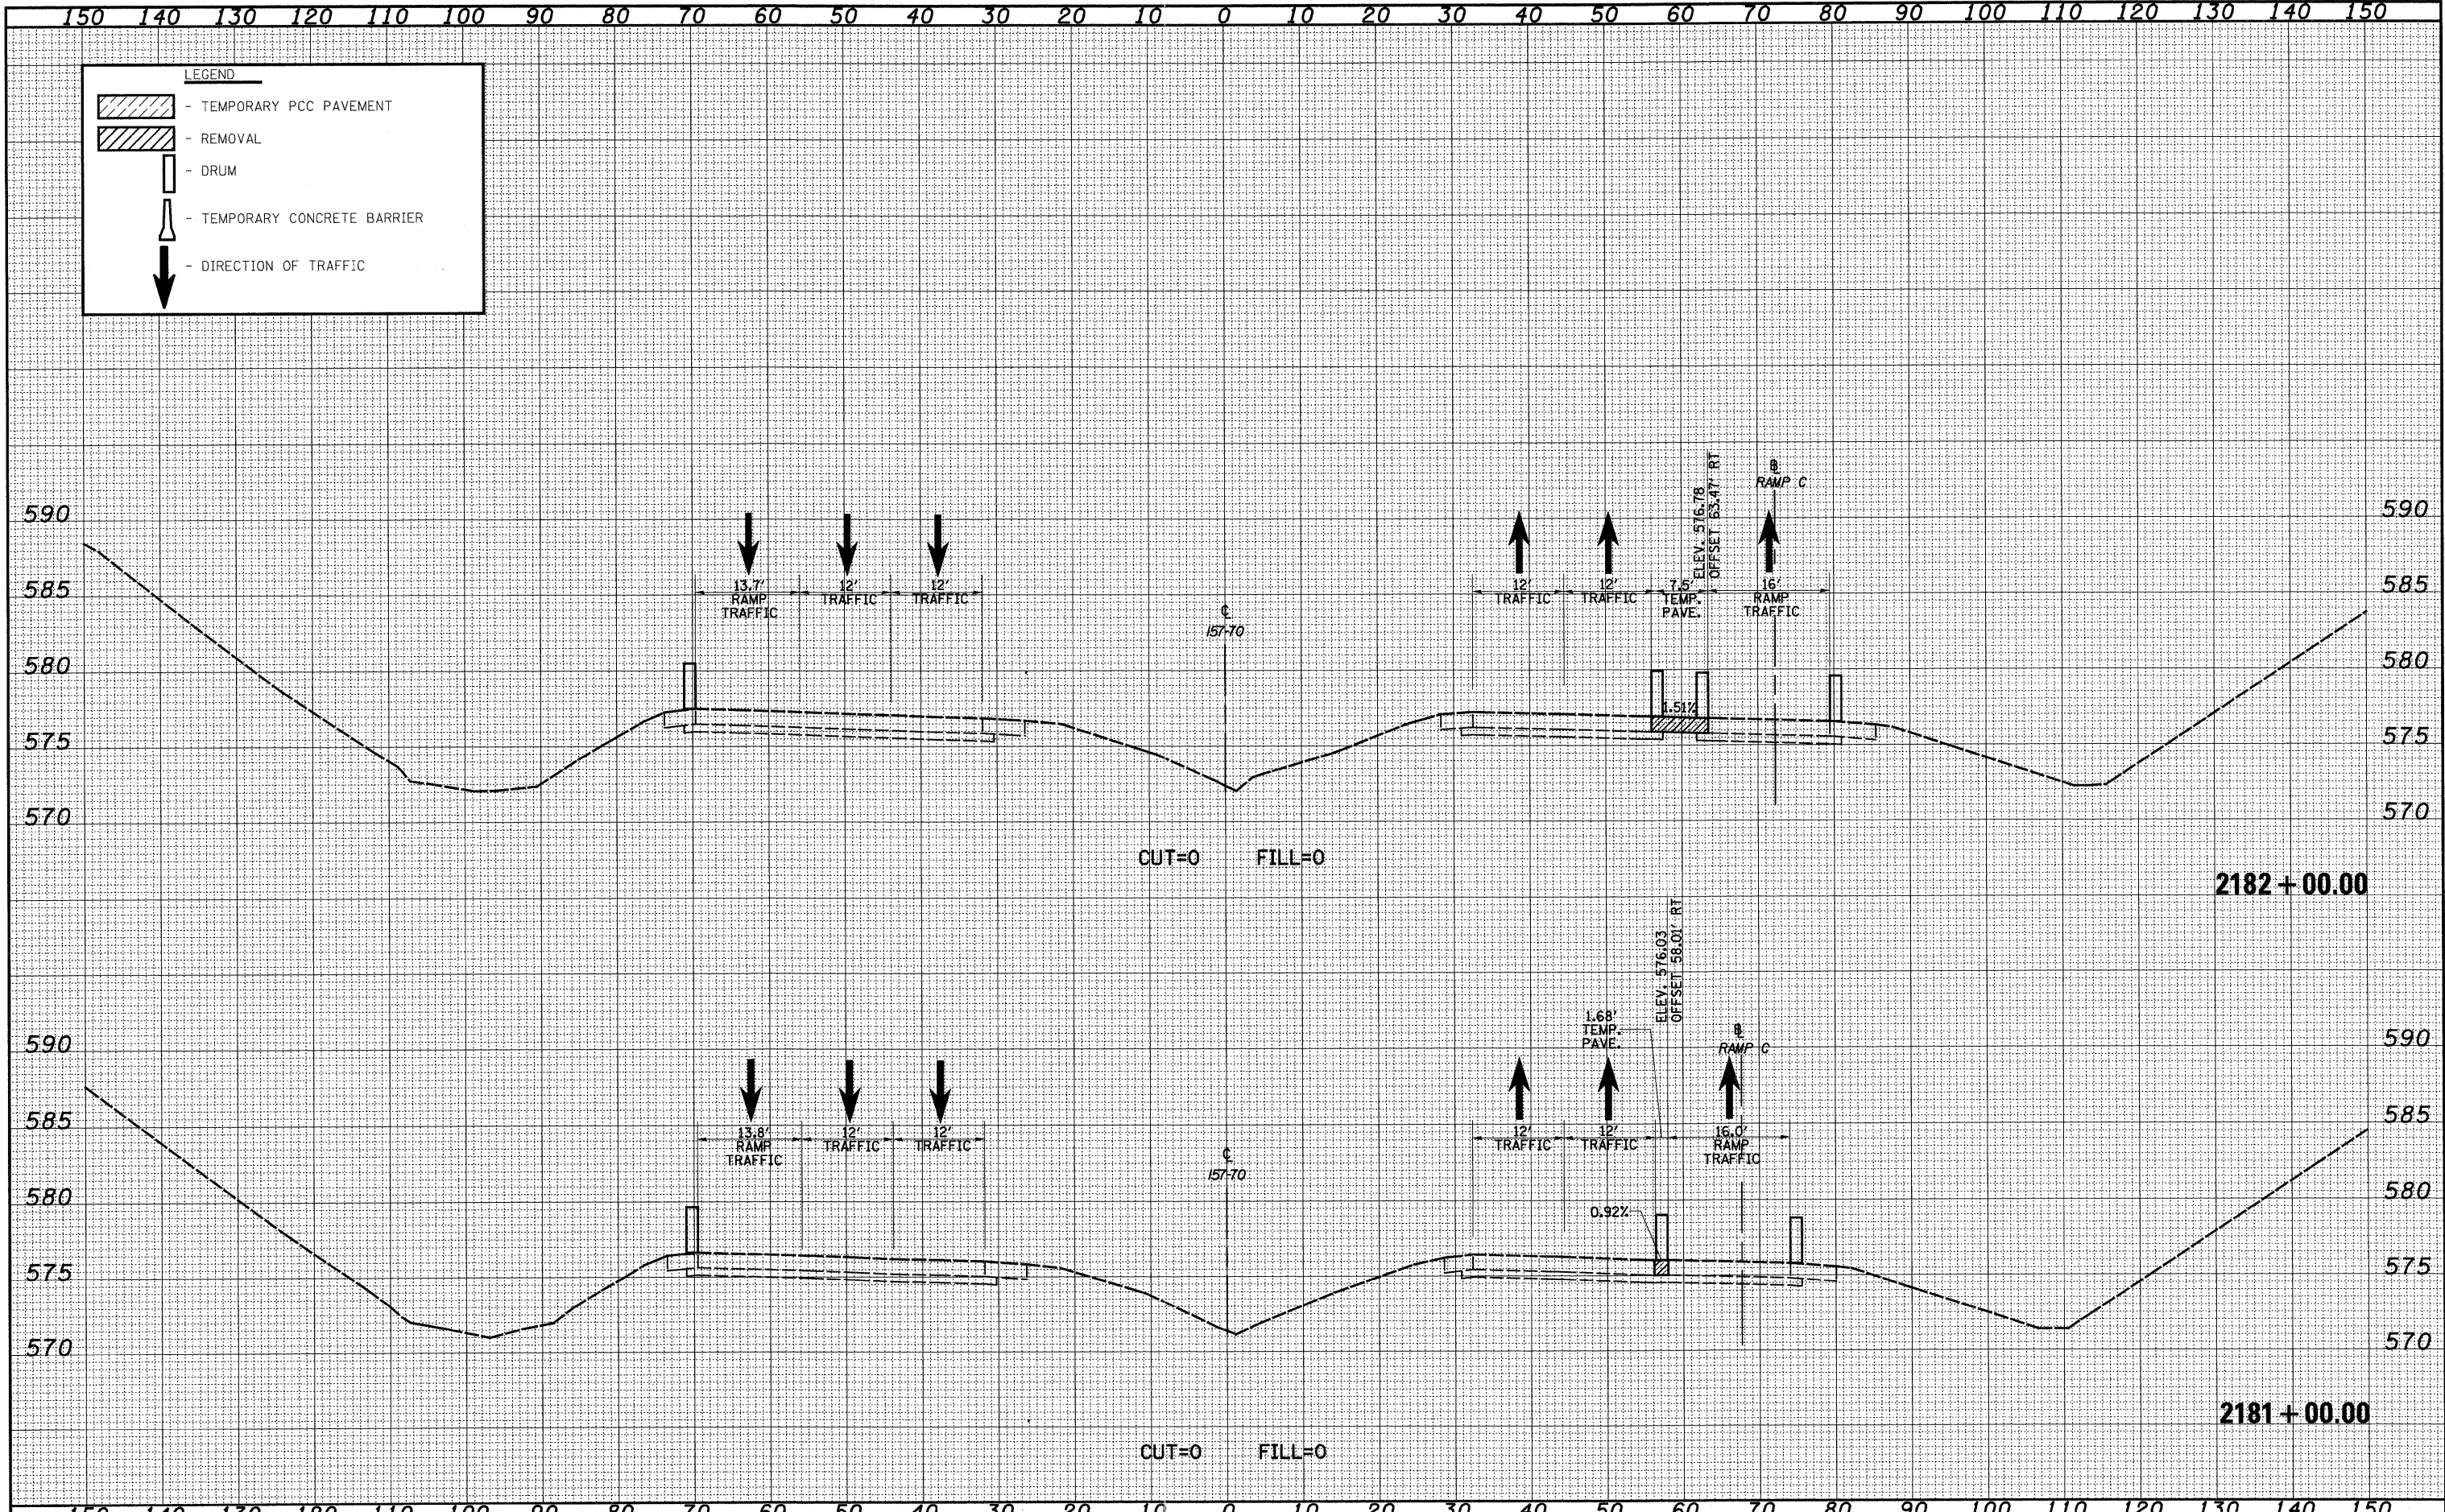

FILE NAME =	USER NAME = bseibel	DESIGNED - JWS	REVISED -	<b>STATE OF ILLINOIS</b> <b>DEPARTMENT OF TRANSPORTATION</b>	<b>MAINTENANCE OF TRAFFIC - 157/70 (PRE-STAGE 1)</b>	F.A.T. RTE.	SECTION	COUNTY	TOTAL SHEETS	SHEET NO.	
5:\Projects\1812\1812-57-70.dwg\1812-57-70.dwg		DRAWN - LEC	REVISED -			57/70	(25-3,4)R	EFFINGHAM	1098	750	
		CHECKED - BRM	REVISED -			SCALE: 1"=10'		FED. ROAD DIST. NO.		ILLINOIS FED. AID PROJECT	
		DATE - 4-01-08	REVISED -			SHEET NO. 40 OF 94 SHEETS STA. 2181+00.00 TO STA. 2182+00.00		CONTRACT NO. 74299			