 

 
 

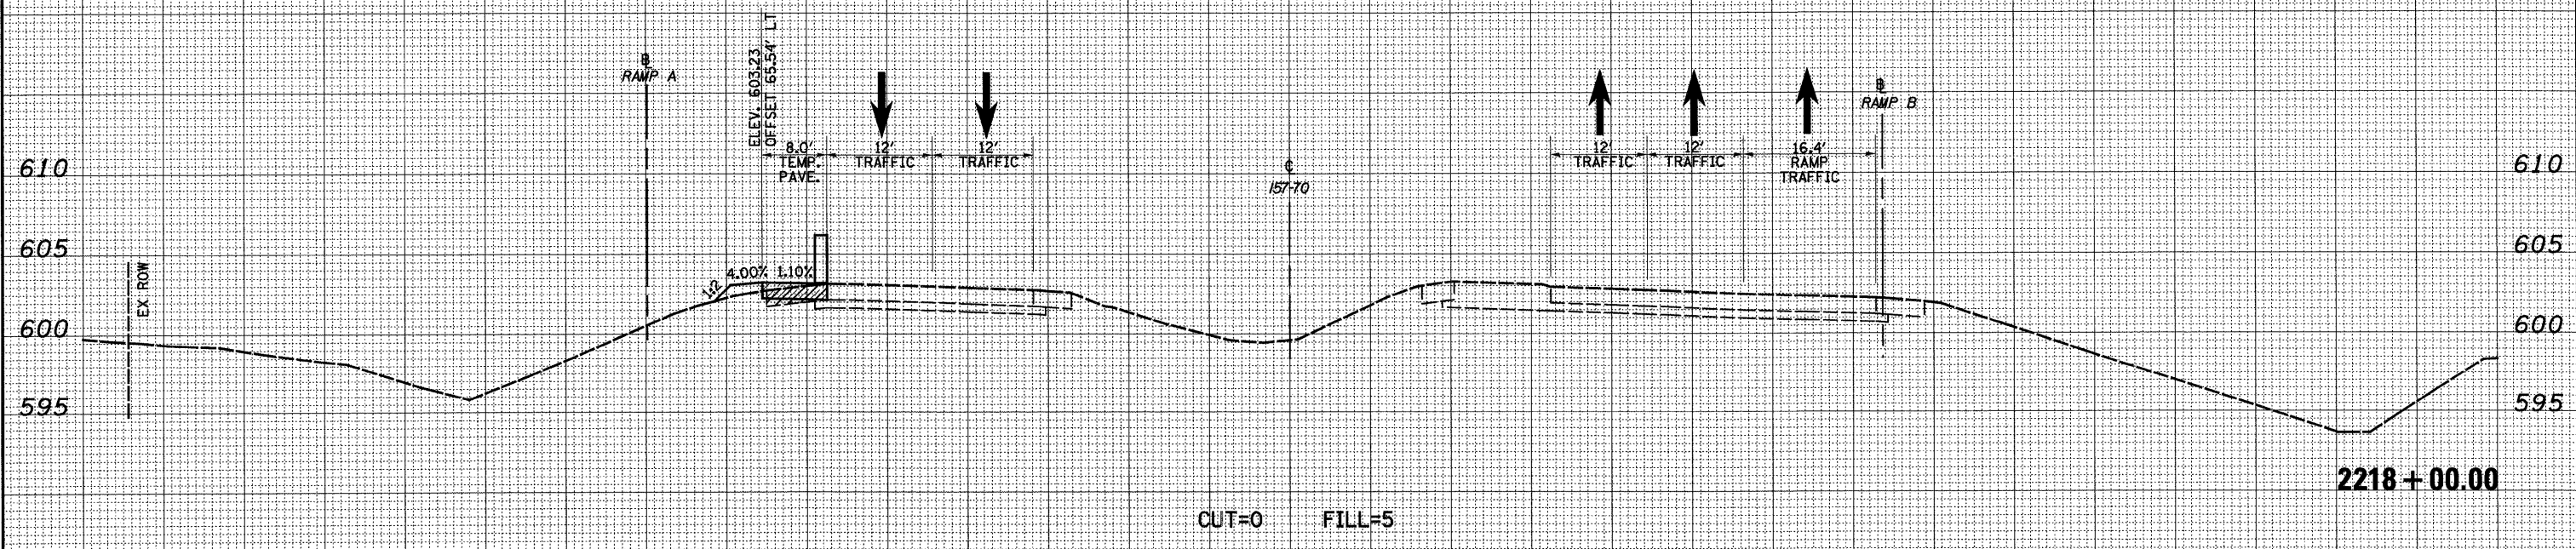
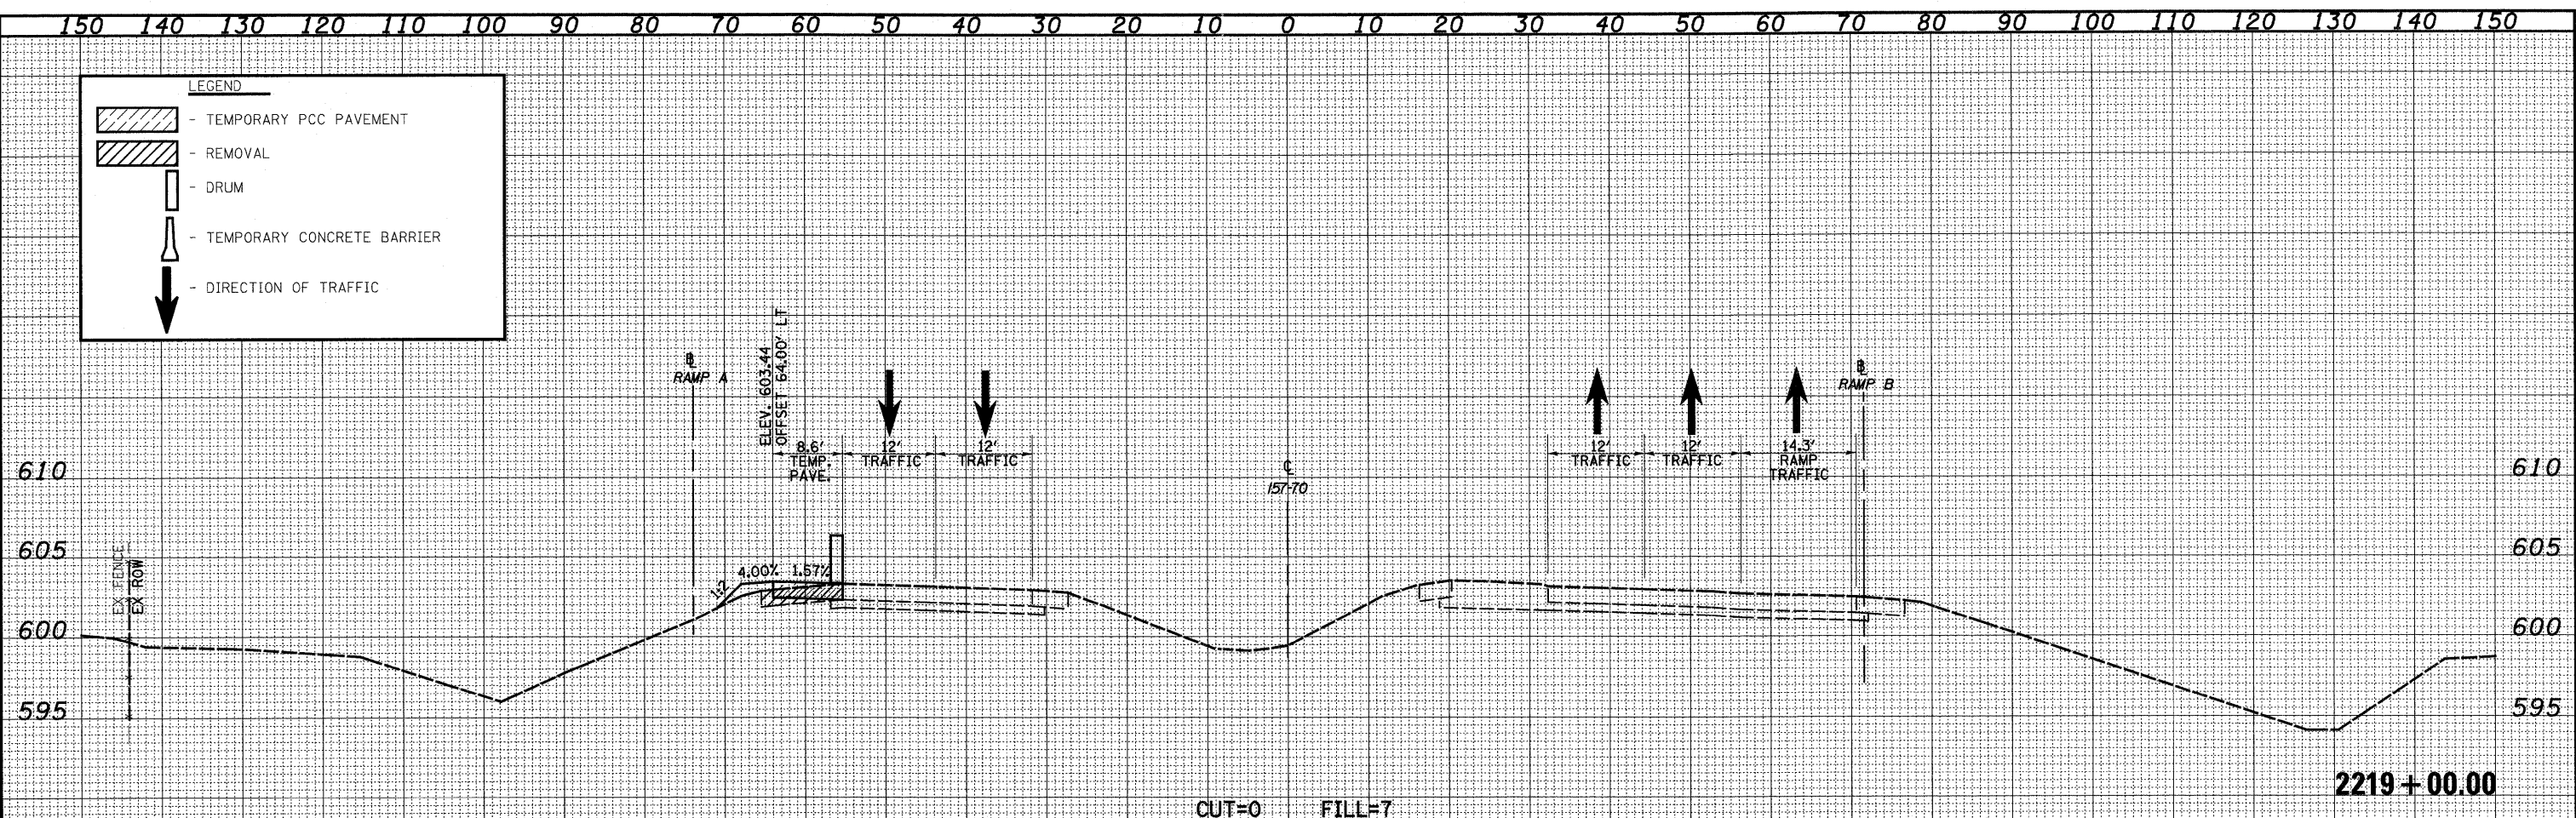


DATE	
BY	
FINAL SURVEY	SURVEYED
NOTE BOOK NO.	PLOTTED
	TEMPLATE
	AREAS CHECKED

DATE	
BY	
ORIGINAL SURVEY	SURVEYED
NOTE BOOK NO.	PLOTTED
	TEMPLATE
	AREAS CHECKED

LEGEND

-  - TEMPORARY PCC PAVEMENT
-  - REMOVAL
-  - DRUM
-  - TEMPORARY CONCRETE BARRIER
-  - DIRECTION OF TRAFFIC



FILE NAME =	USER NAME = bsoe1	DESIGNED - JWS	REVISED -	STATE OF ILLINOIS DEPARTMENT OF TRANSPORTATION	MAINTENANCE OF TRAFFIC - 157/70 (PRE-STAGE 1)		F.A.I. RTE.	SECTION	COUNTY	TOTAL SHEETS	SHEET NO.			
20\Projects\157-70\157-70.dgn\157-70.dgn	PLLOT SCALE = 20.0000' / IN.	DRAWN - LEC	REVISED -				57/70	(25-3,4)R	EFFINGHAM	1098	770			
	PLLOT DATE = 3/11/2011	CHECKED - BRM	REVISED -				SCALE: 1"=10'		SHEET NO. 60 OF 94 SHEETS		STA. 2218+00.00 TO STA. 2219+00.00		FED. ROAD DIST. NO. ILLINOIS FED. AID PROJECT	
		DATE - 4-01-08	REVISED -				CONTRACT NO. 74299							