


|               |  |
|---------------|--|
| DATE          |  |
| BY            |  |
| FINAL SURVEY  |  |
| SURVEYED      |  |
| PLOTTED       |  |
| NOTE BOOK     |  |
| AREAS CHECKED |  |
| NO.           |  |

|                 |  |
|-----------------|--|
| DATE            |  |
| BY              |  |
| ORIGINAL SURVEY |  |
| SURVEYED        |  |
| PLOTTED         |  |
| NOTE BOOK       |  |
| AREAS CHECKED   |  |
| NO.             |  |

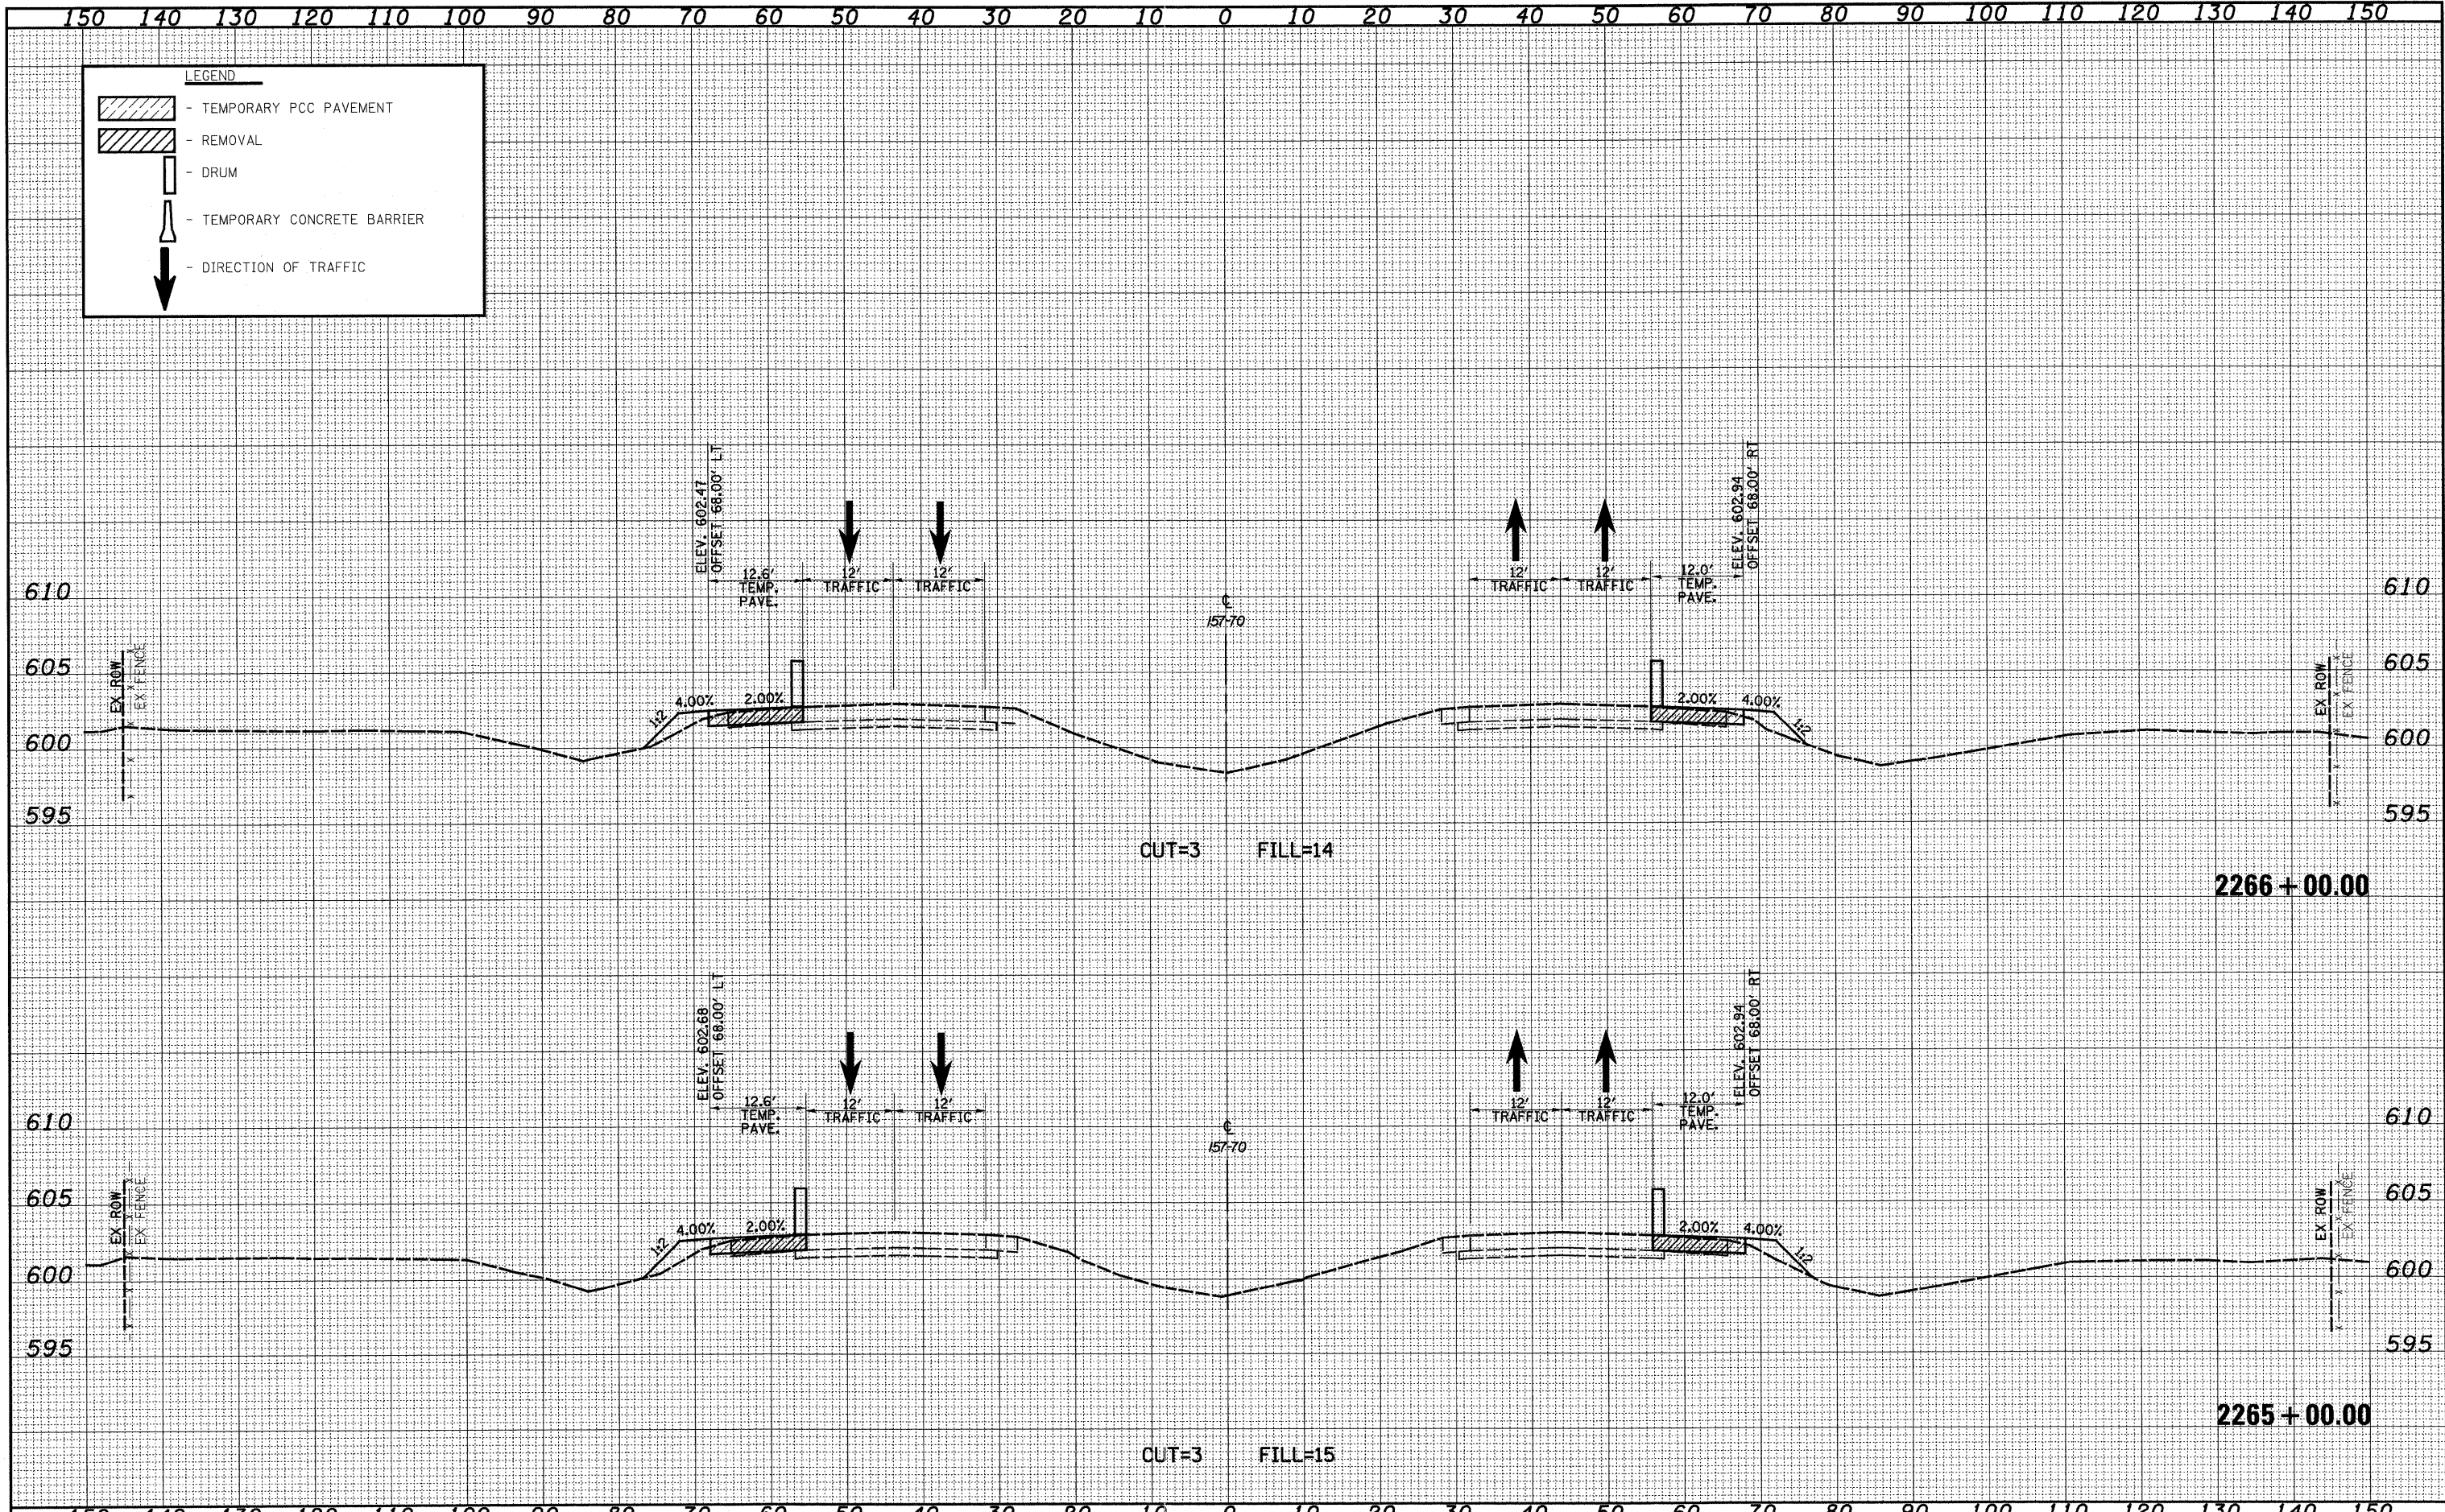

|                              |                     |                |           |                                                           |                                                      |                           |         |                                    |              |                     |                           |  |
|------------------------------|---------------------|----------------|-----------|-----------------------------------------------------------|------------------------------------------------------|---------------------------|---------|------------------------------------|--------------|---------------------|---------------------------|--|
| FILE NAME =                  | USER NAME = bseibol | DESIGNED - JWS | REVISED - | <b>STATE OF ILLINOIS<br/>DEPARTMENT OF TRANSPORTATION</b> | <b>MAINTENANCE OF TRAFFIC - I57/70 (PRE-STAGE 1)</b> | F.A.I. RTE.               | SECTION | COUNTY                             | TOTAL SHEETS | SHEET NO.           |                           |  |
| 57/70                        | (25-3,4)R           | EFFINGHAM      | 1098      |                                                           |                                                      | 794                       |         |                                    |              |                     |                           |  |
| SCALE: 1"=10'                |                     |                |           |                                                           |                                                      | SHEET NO. 84 OF 94 SHEETS |         | STA. 2265+00.00 TO STA. 2266+00.00 |              | FED. ROAD DIST. NO. | ILLINOIS FED. AID PROJECT |  |
| PLOT SCALE = 26.02600' / IN. |                     |                |           |                                                           |                                                      | PLOT DATE = 3/11/2011     |         | DATE = 4-01-08                     |              | CONTRACT NO. 74299  |                           |  |