


| | |
|---------------|---------------|
| DATE | |
| BY | |
| FINAL SURVEY | SURVEYED |
| NOTE BOOK NO. | PLOTTED |
| | TEMPLATE |
| | AREAS CHECKED |

| | |
|-----------------|---------------|
| DATE | |
| BY | |
| ORIGINAL SURVEY | SURVEYED |
| NOTE BOOK NO. | PLOTTED |
| | TEMPLATE |
| | AREAS CHECKED |

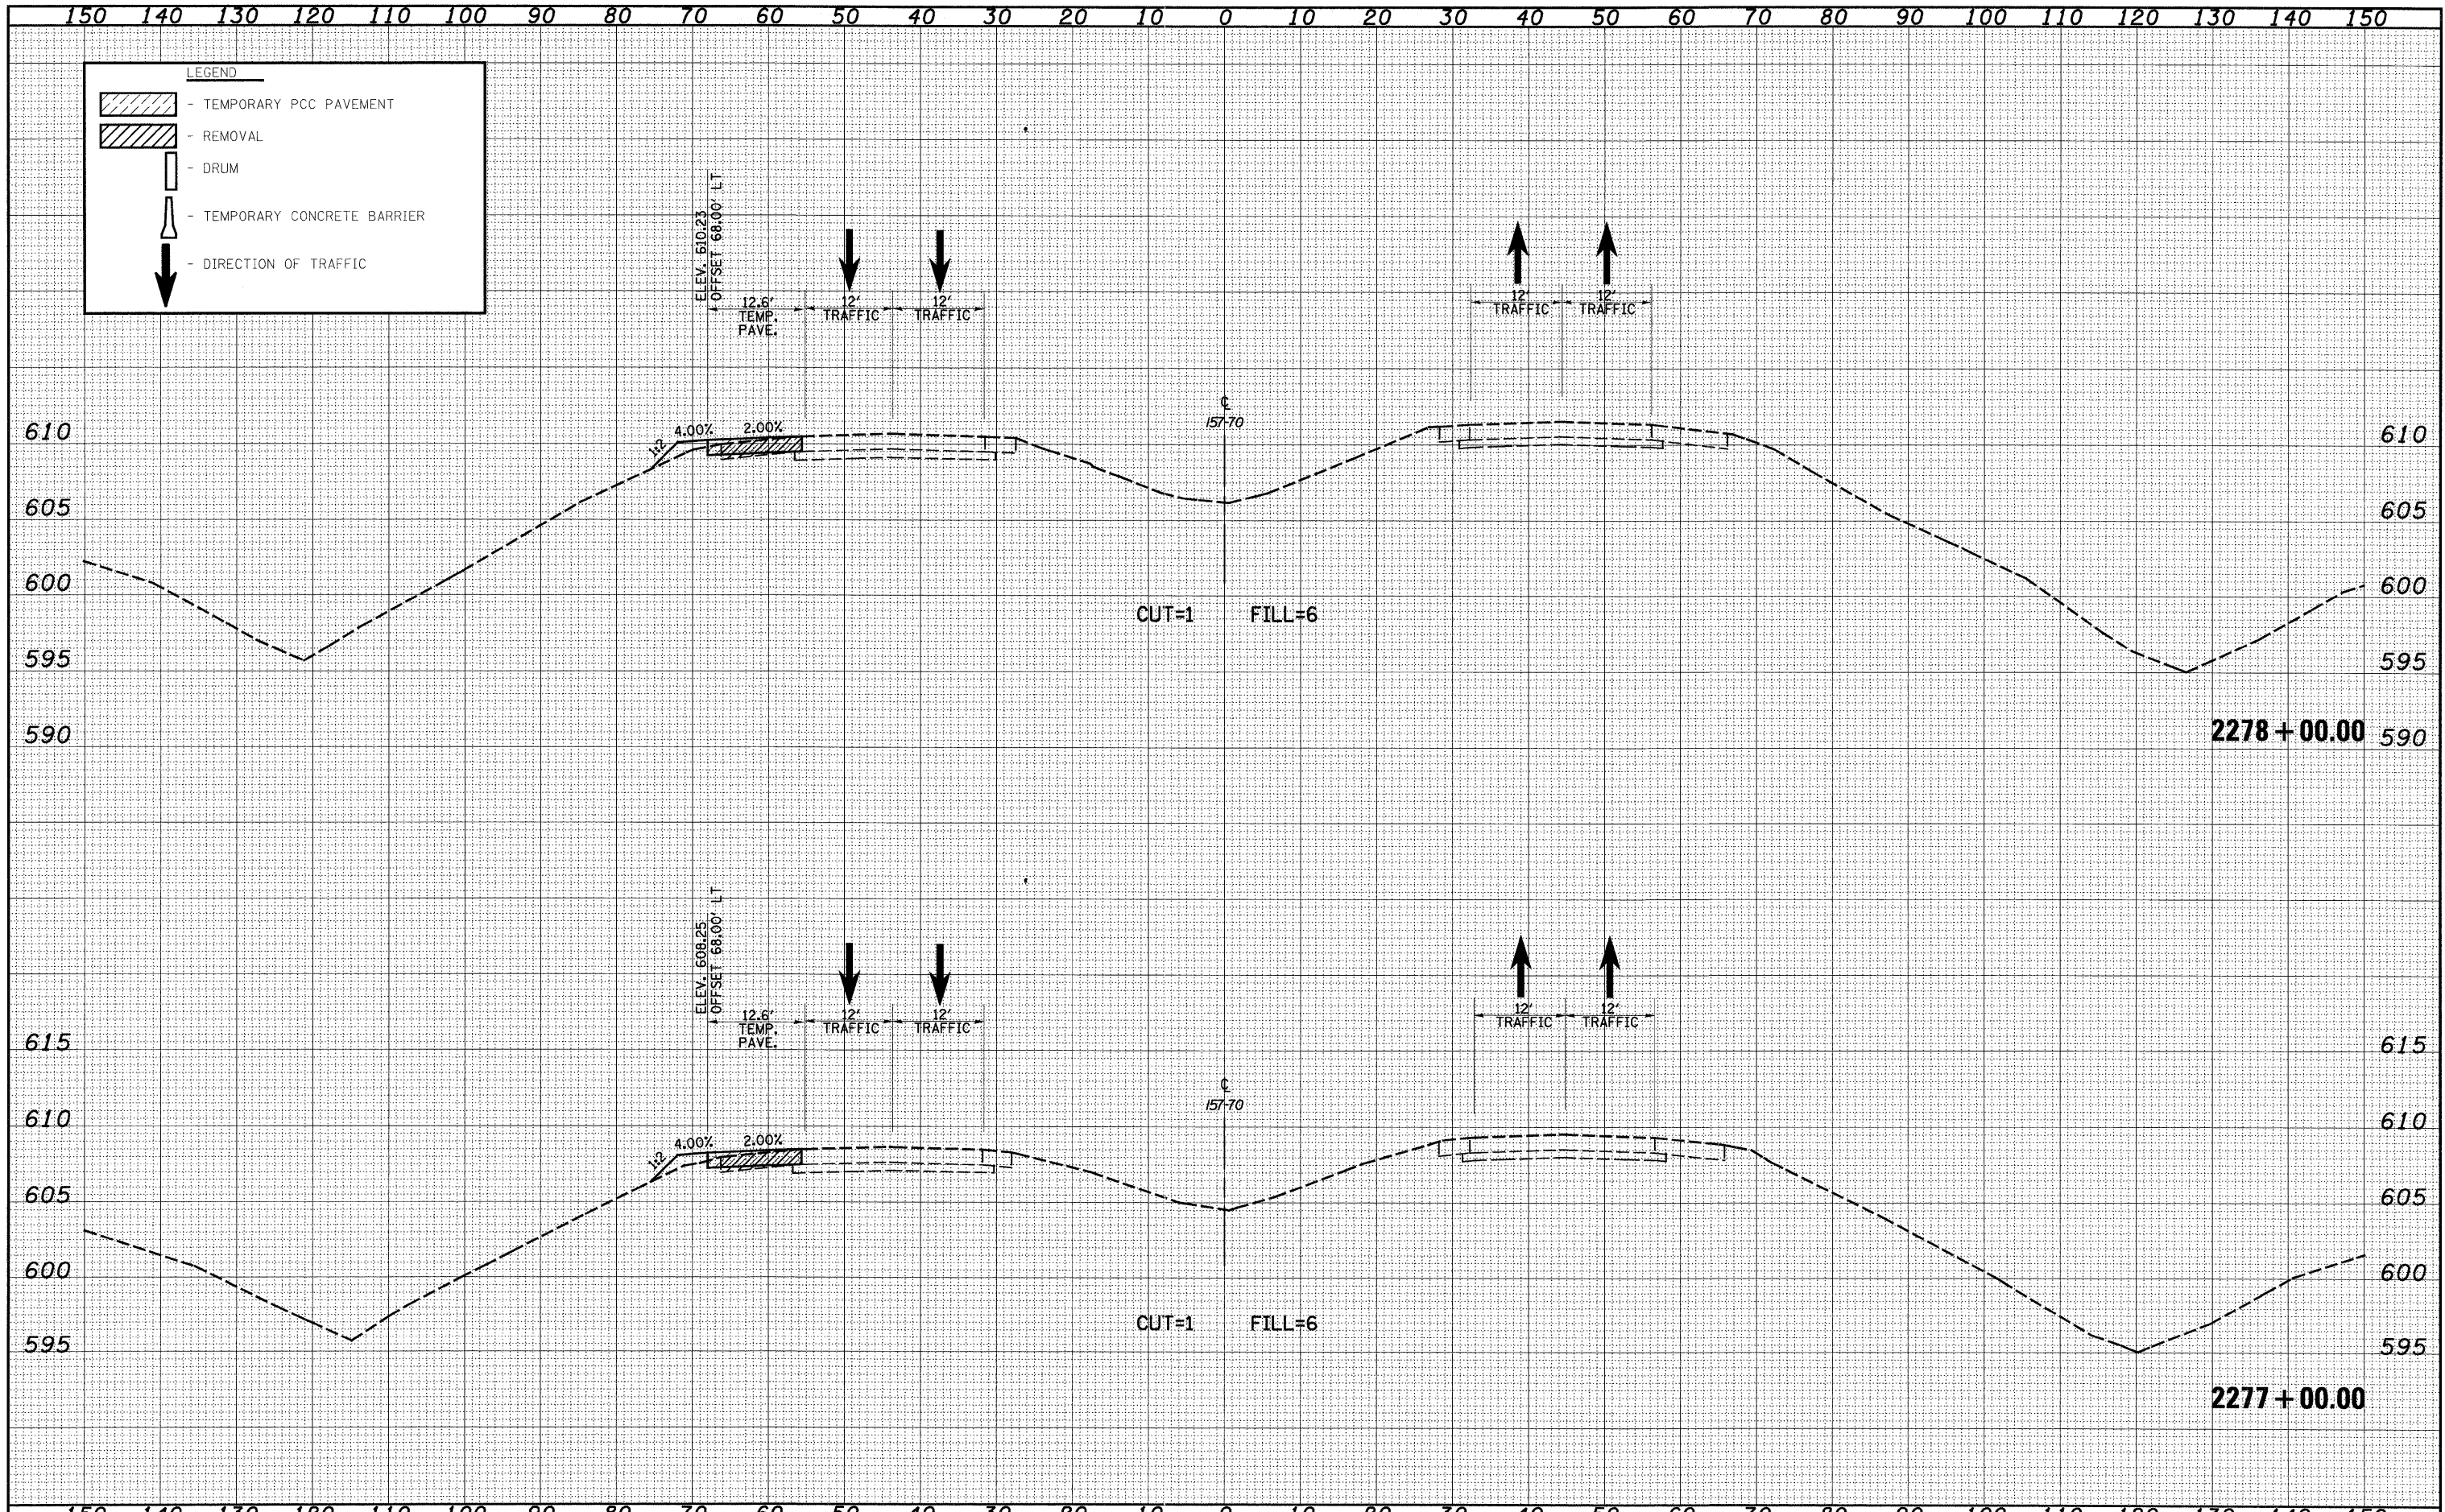

| | | | | | | | | | | | |
|--|-----------------------------|----------------|-----------|---|--|---|-----------|-----------|--------------|-----------|--|
| FILE NAME = | USER NAME = bseib1 | DESIGNED - JWS | REVISED - | STATE OF ILLINOIS DEPARTMENT OF TRANSPORTATION | MAINTENANCE OF TRAFFIC - 157/70 (PRE-STAGE 1) | F.A.I. RTE. | SECTION | COUNTY | TOTAL SHEETS | SHEET NO. | |
| 5:\Projects\103-000\257-70\Map\W_Roller\work\map\W1_P1.dwg | PLOT SCALE = 20.0000' / IN. | DRAWN - LEC | REVISED - | | | 57/70 | (25-3,4)R | EFFINGHAM | 1098 | 800 | |
| | PLOT DATE = 3/16/2011 | CHECKED - BRM | REVISED - | | | CONTRACT NO. 74299 | | | | | |
| | | DATE - 4-01-08 | REVISED - | | | FED. ROAD DIST. NO. ILLINOIS FED. AID PROJECT | | | | | |