


DATE	
BY	
FINAL SURVEY	
PLOTTED	
NOTE BOOK	
AREAS CHECKED	
NO.	

DATE	
BY	
ORIGINAL SURVEY	
PLOTTED	
NOTE BOOK	
AREAS CHECKED	
NO.	

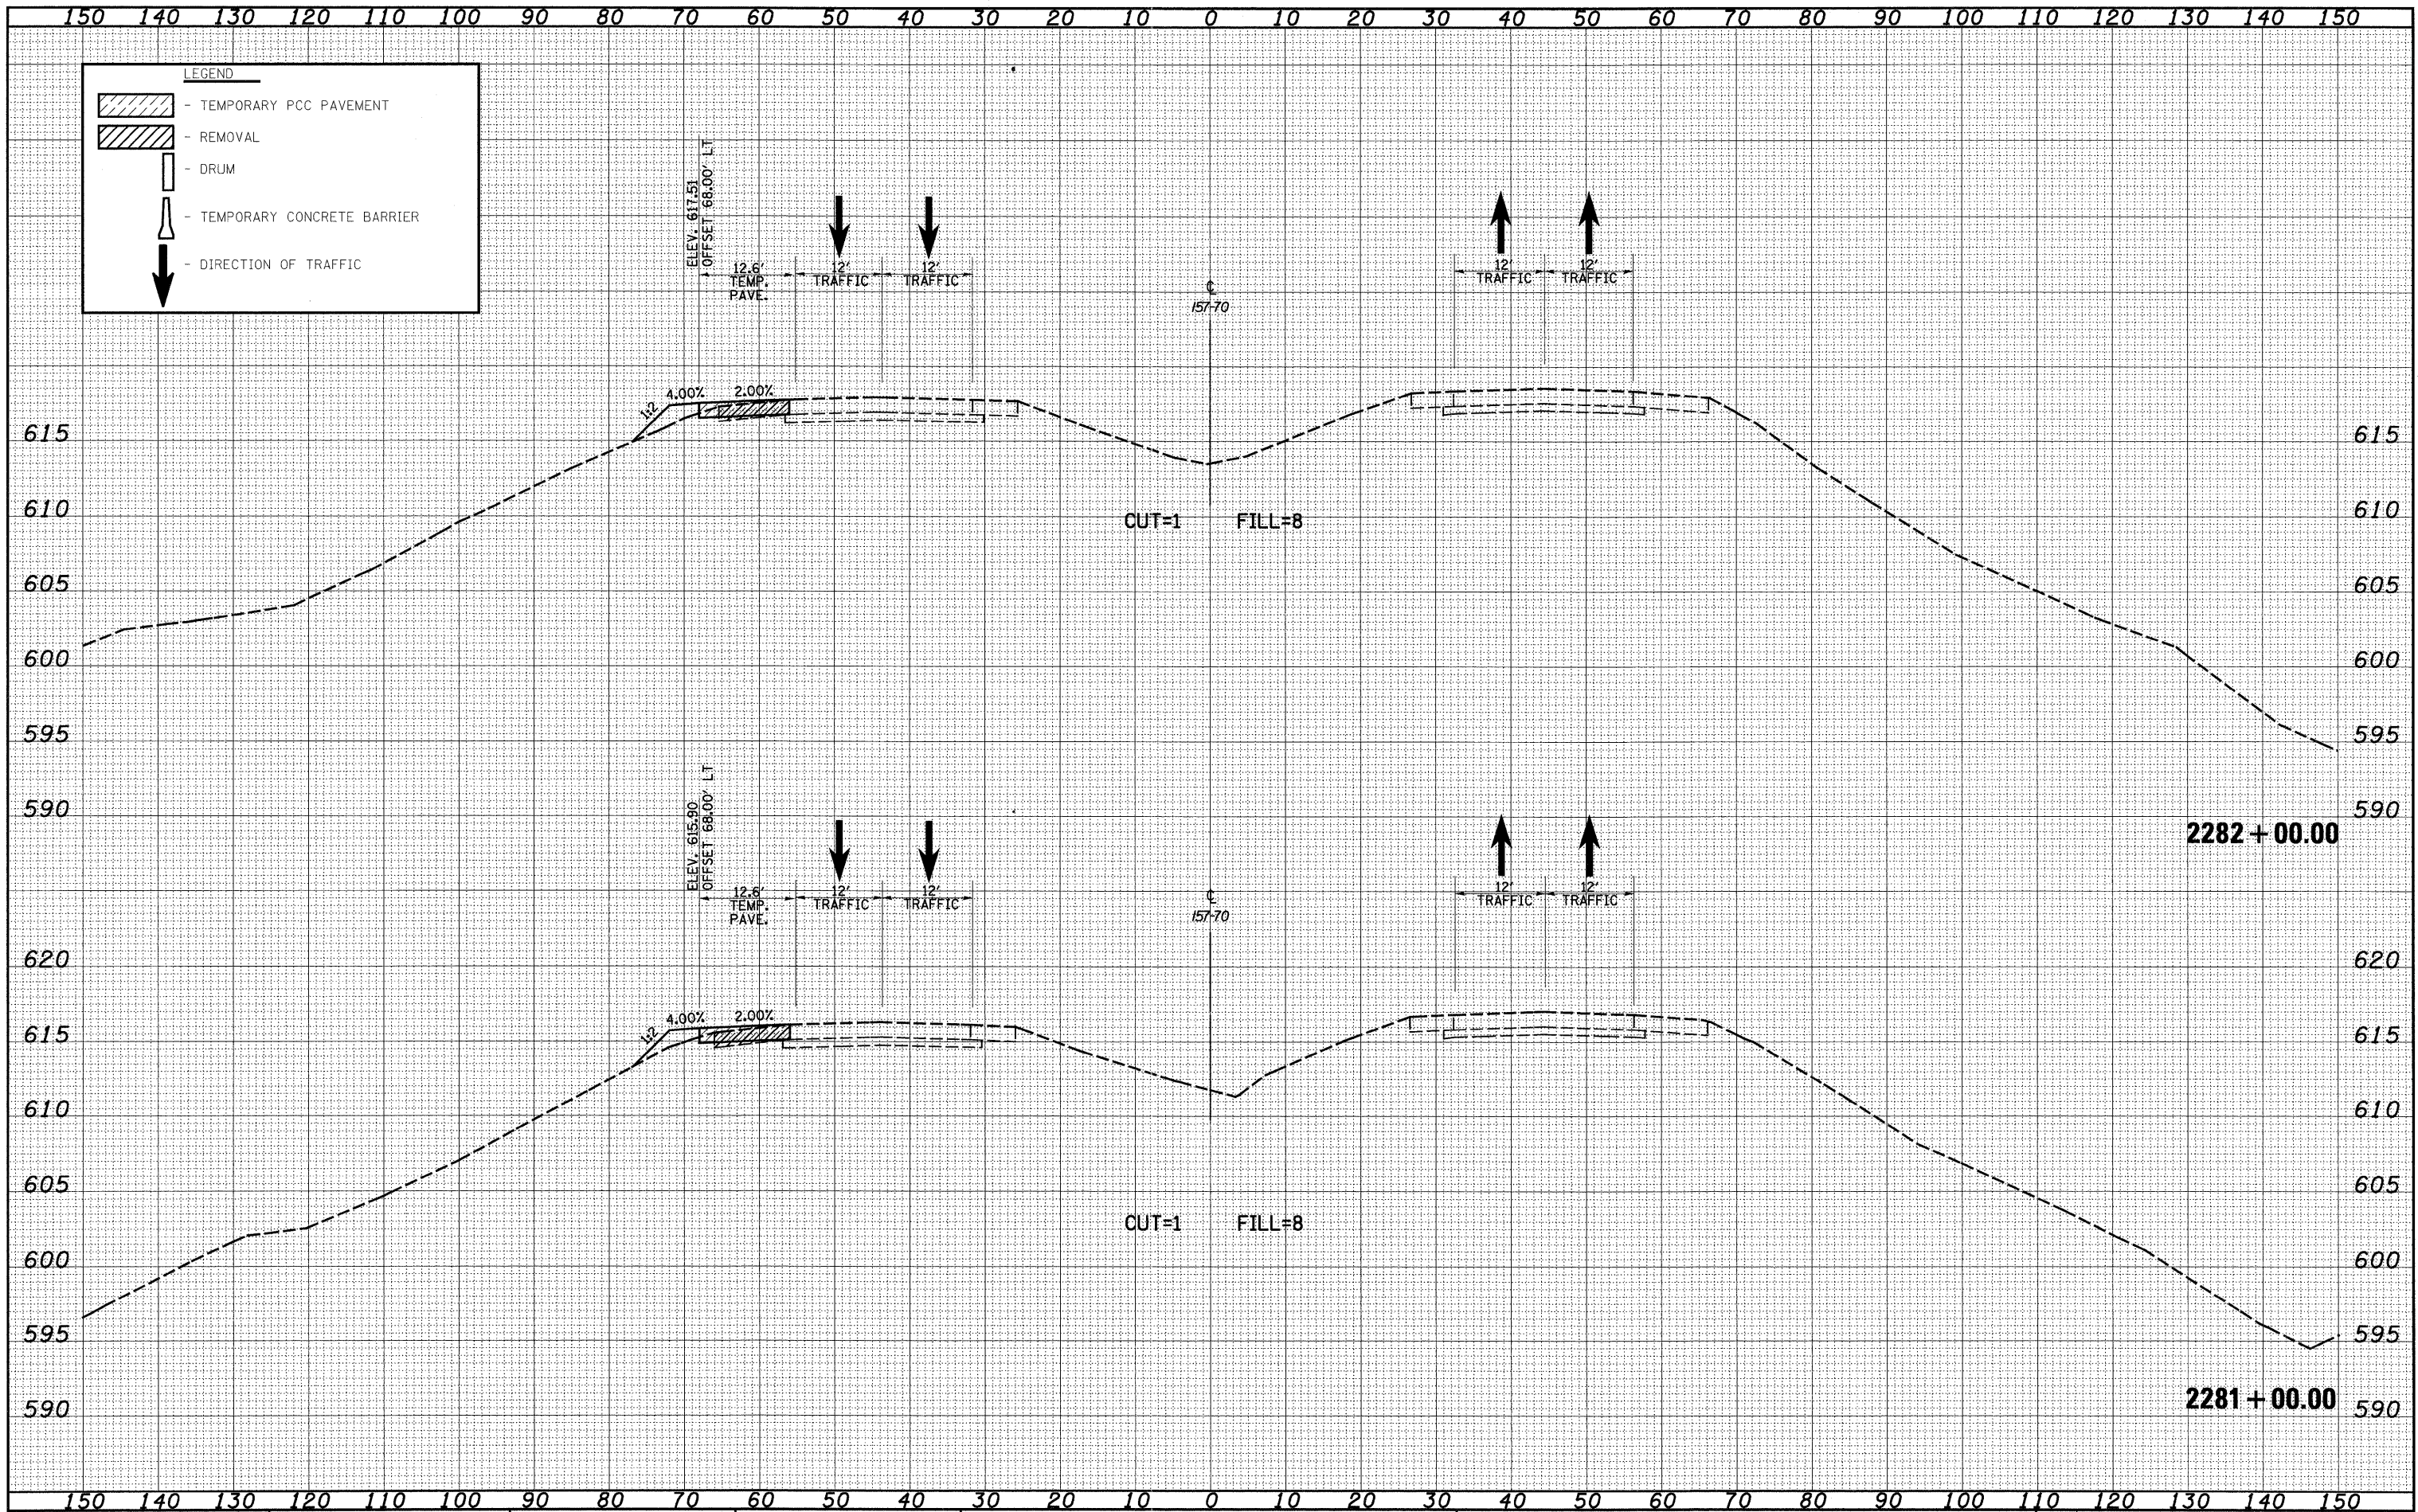

FILE NAME = S:\Project\103-000\7.57-70\dy\VL\Title\work\103.PSD.dwg
 USER NAME = bsoibol

DESIGNED - JWS
 DRAWN - LEC
 CHECKED - BRM
 DATE - 4-01-08

REVISIONS
 REVISIONS
 REVISIONS
 REVISIONS

**STATE OF ILLINOIS
 DEPARTMENT OF TRANSPORTATION**

MAINTENANCE OF TRAFFIC - 157/70 (PRE-STAGE 1)
 SCALE: 1"=10' SHEET NO. 92 OF 94 SHEETS STA. 2281+00.00 TO STA. 2282+00.00

F.A.I. RTE. 57/70	SECTION (25-3,4R)	COUNTY EFFINGHAM	TOTAL SHEETS 1098	SHEET NO. 802
CONTRACT NO. 74299			ILLINOIS FED. AID PROJECT	