


DATE	
BY	
FINAL SURVEY	SURVEYED
NOTE BOOK	PLOTTED
NO.	TEMPLATE
	AREAS CHECKED

DATE	
BY	
ORIGINAL SURVEY	SURVEYED
NOTE BOOK	PLOTTED
NO.	TEMPLATE
	AREAS CHECKED

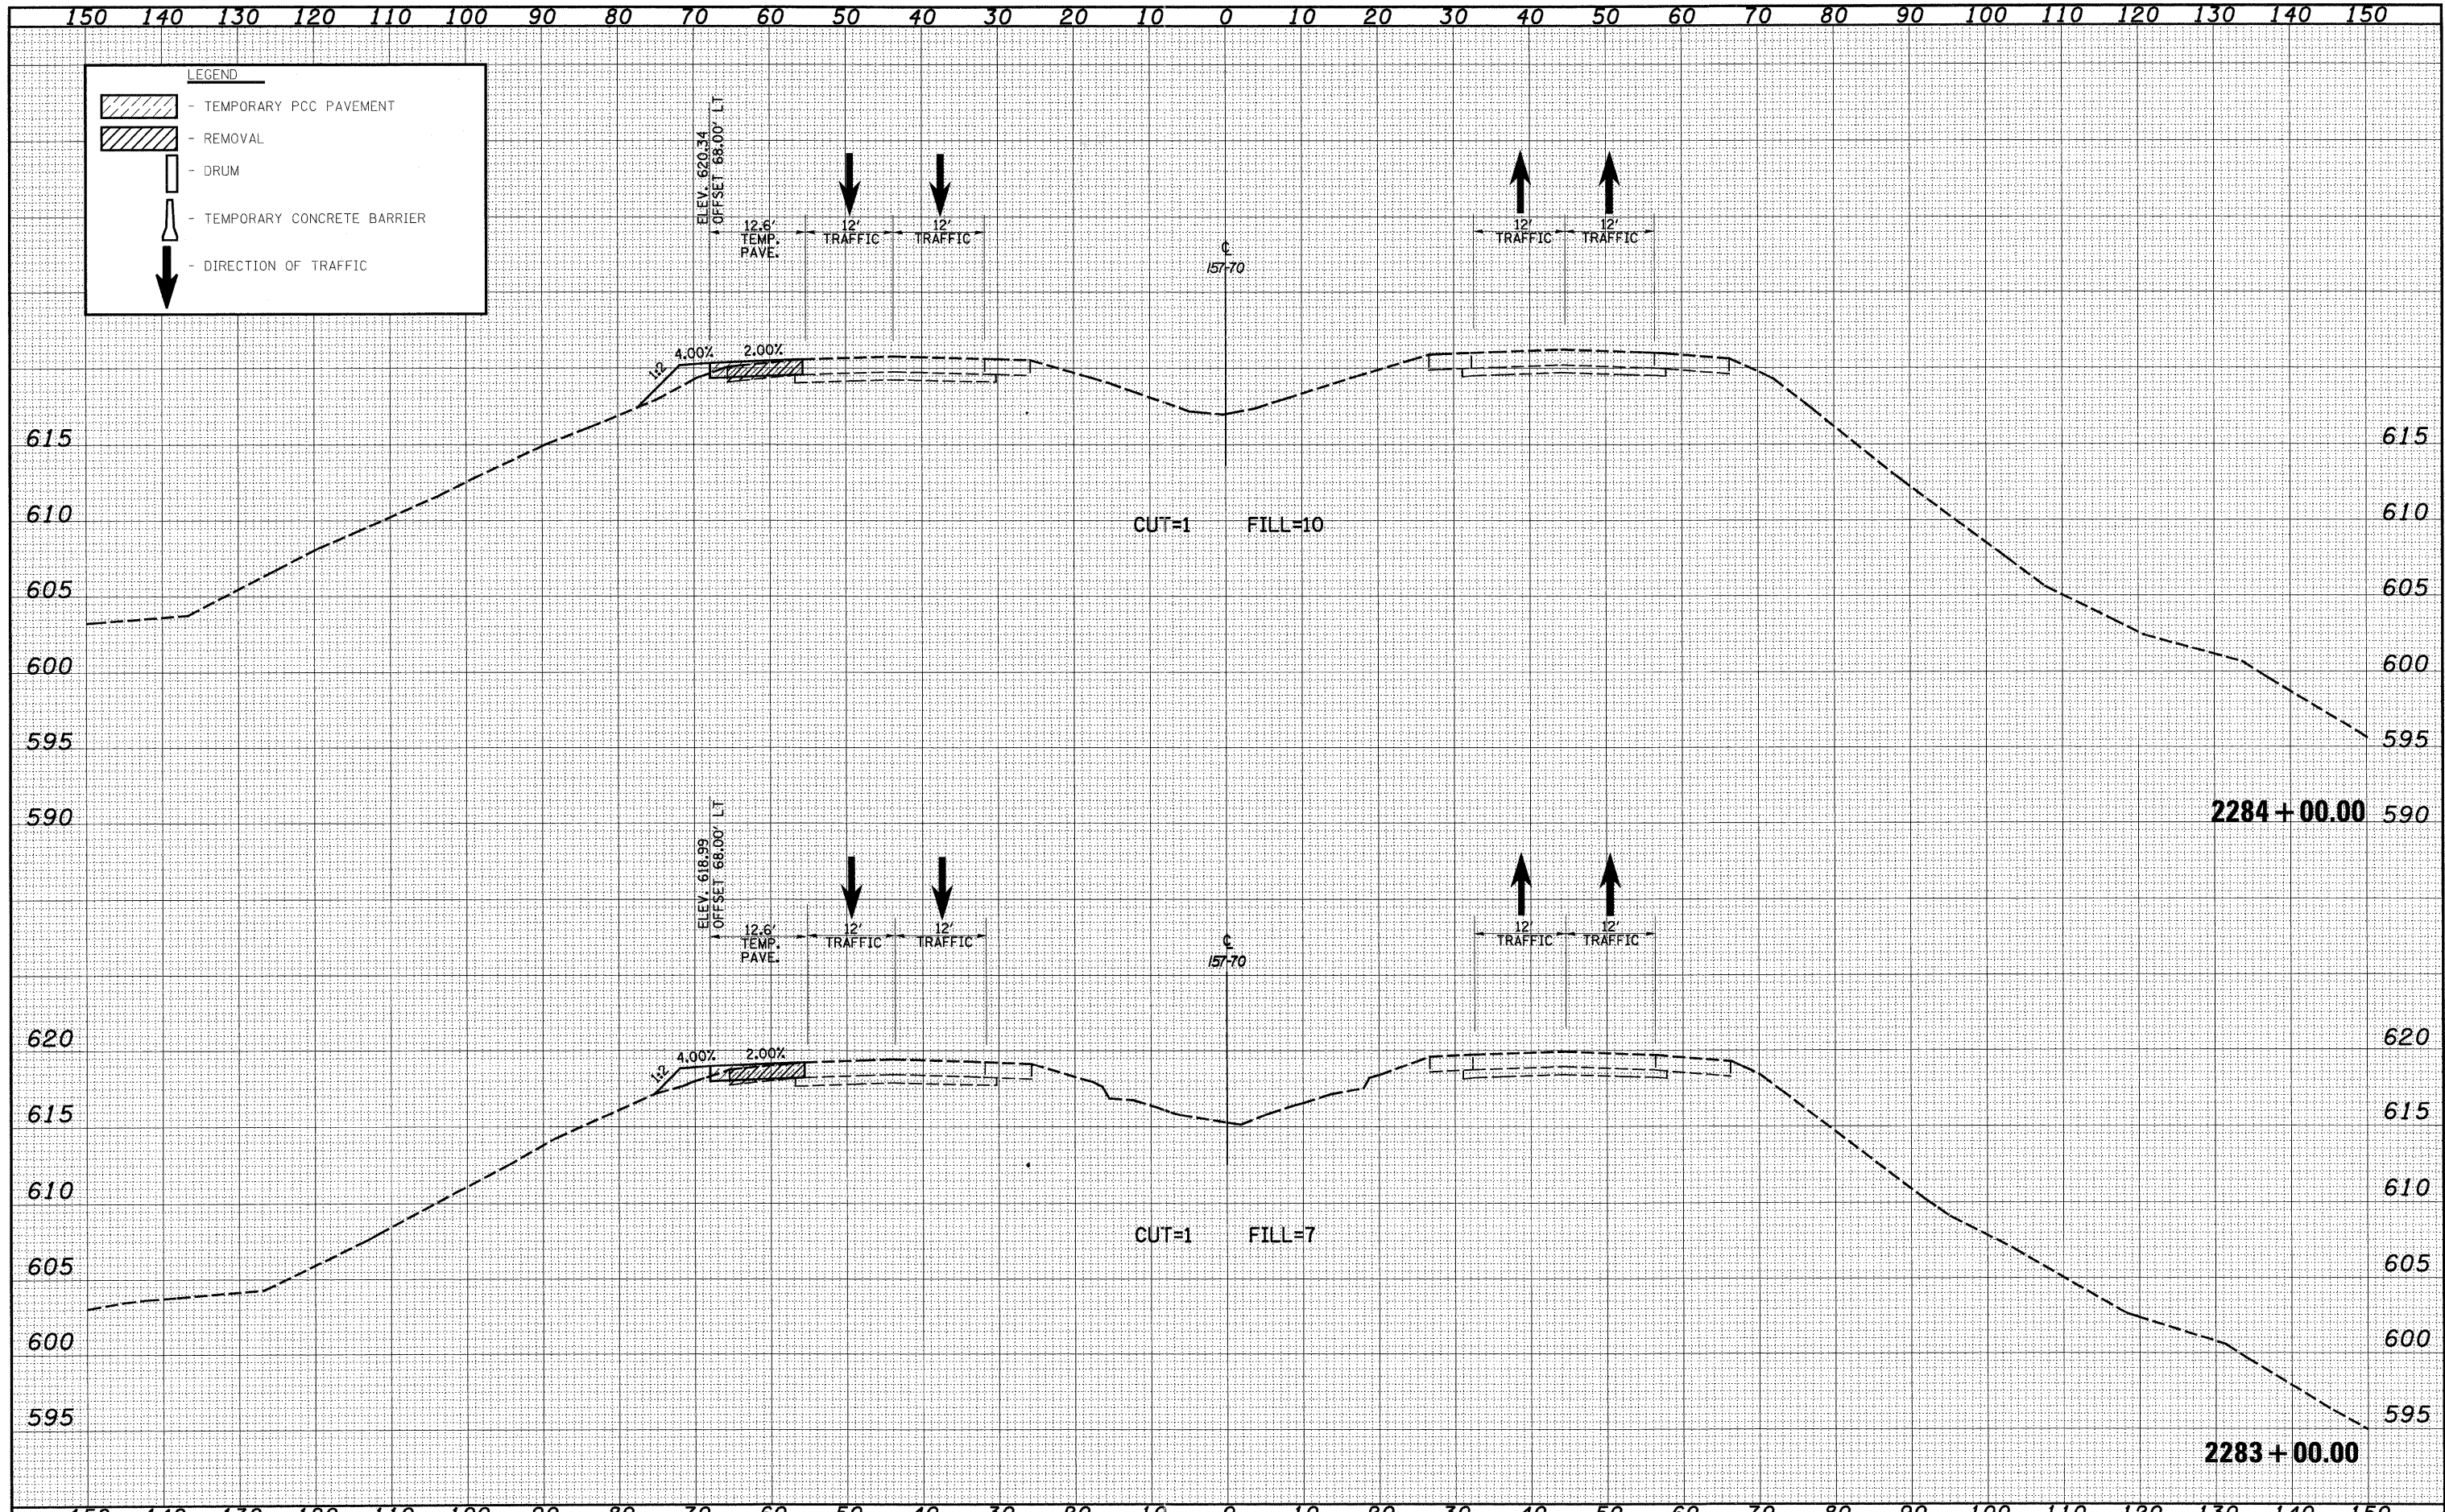

FILE NAME =	USER NAME = bmsibel	DESIGNED - JWS	REVISED -	STATE OF ILLINOIS DEPARTMENT OF TRANSPORTATION	MAINTENANCE OF TRAFFIC - 157/70 (PRE-STAGE 1)	F.A.I. RTE.	SECTION	COUNTY	TOTAL SHEETS	SHEET NO.	
57/70	(25-3,4)R	EFFINGHAM	1098			803					
						CONTRACT NO. 74299					
						FED. ROAD DIST. NO. ILLINOIS FED. AID PROJECT					
PLOT SCALE = 20,0000' / IN.		CHECKED - BRM	REVISED -	SCALE: 1"=10'		SHEET NO. 93 OF 94 SHEETS		STA. 2283+00.00 TO STA. 2284+00.00			
PLOT DATE = 3/16/2011		DATE - 4-01-08	REVISED -								