
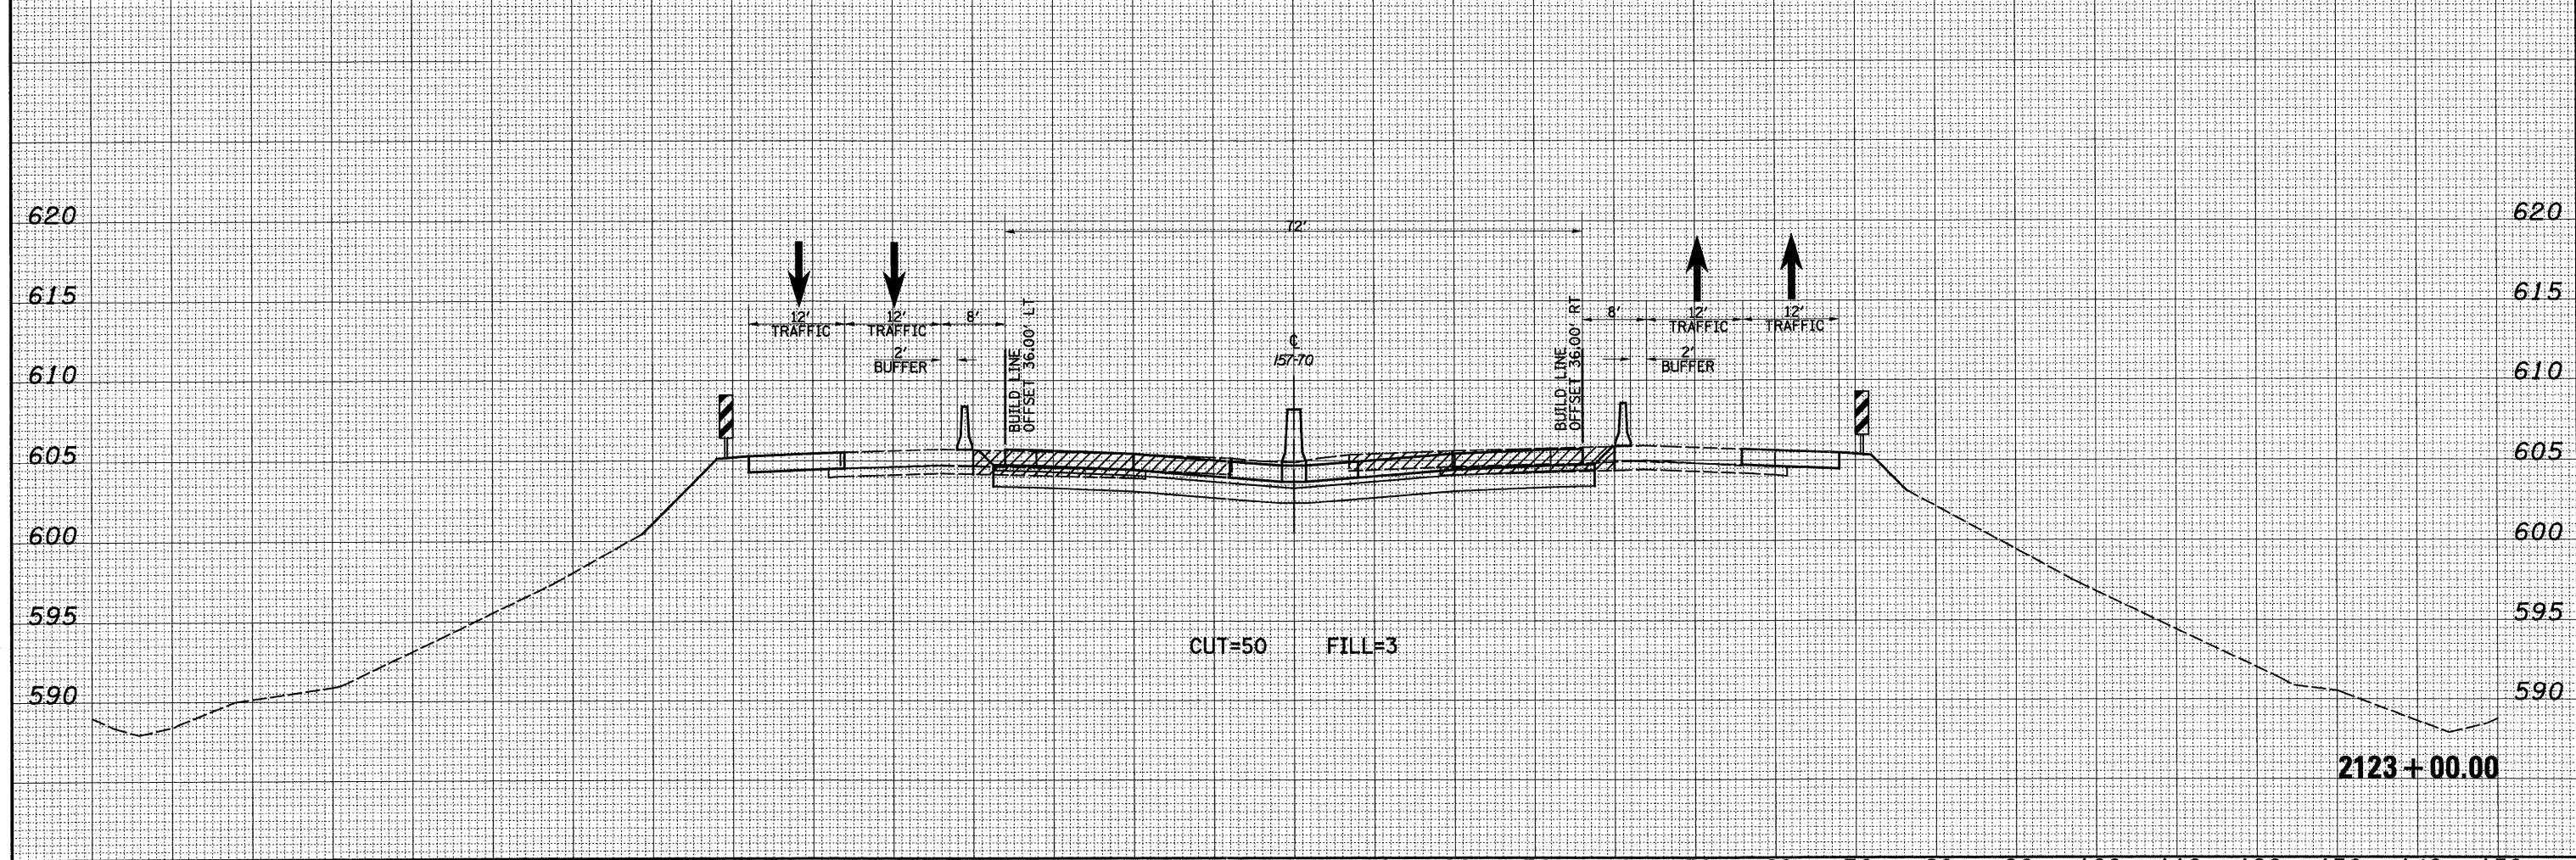


DATE	
BY	
SURVEYED	
PLOTTED	
TEMPLATE	
NOTE BOOK	
AREAS CHECKED	
NO.	

DATE	
BY	
SURVEYED	
PLOTTED	
TEMPLATE	
NOTE BOOK	
AREAS CHECKED	
NO.	

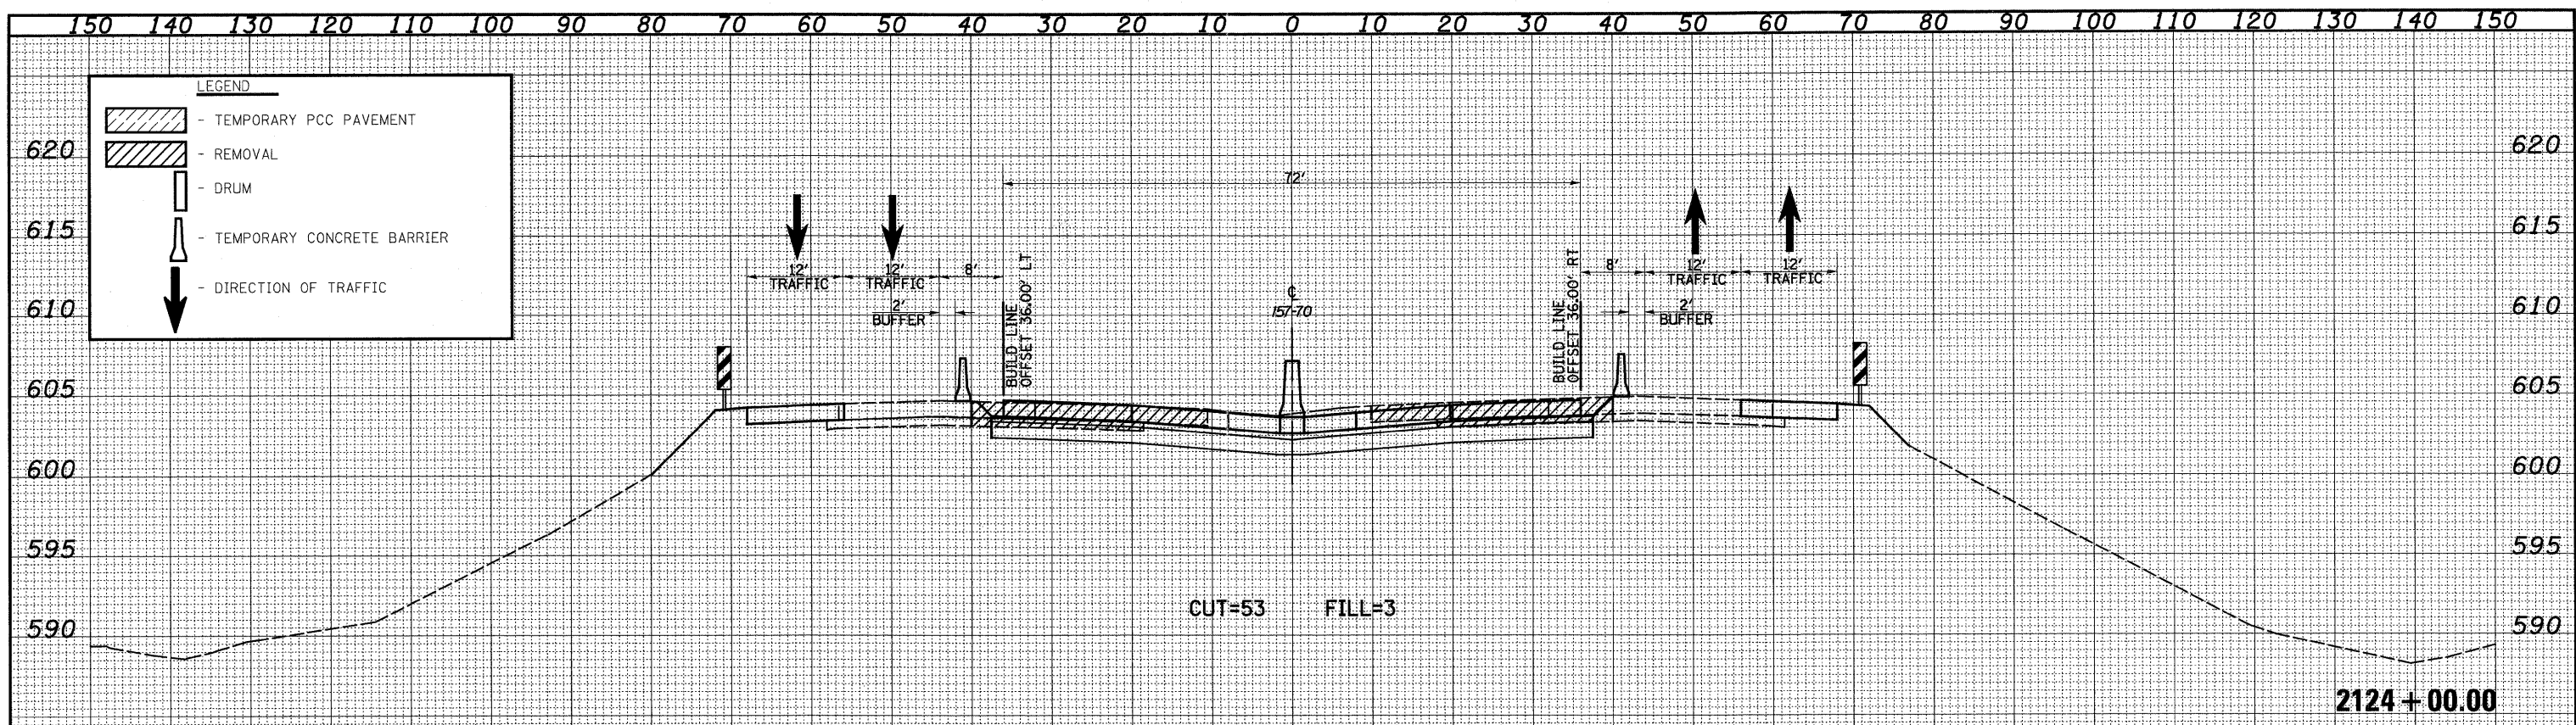

FILE NAME =	USER NAME = bseibel	DESIGNED - JWS	REVISED -	STATE OF ILLINOIS DEPARTMENT OF TRANSPORTATION	MAINTENANCE OF TRAFFIC - I57/70 (STAGE 1)	F.A.I. RTE.	SECTION	COUNTY	TOTAL SHEETS	SHEET NO.	
57/70	(25-3,4)R	EFFINGHAM	1098			806					
						CONTRACT NO. 74299					
						FED. ROAD DIST. NO. ILLINOIS FED. AID PROJECT					
PLOT SCALE = 20.0000' / IN.		CHECKED - BRM	REVISED -	SCALE: 1"=10'		SHEET NO. 2 OF 91 SHEETS		STA. 2123+00.00 TO STA. 2124+00.00			
PLOT DATE = 3/11/2011		DATE - 4-01-08	REVISED -								