






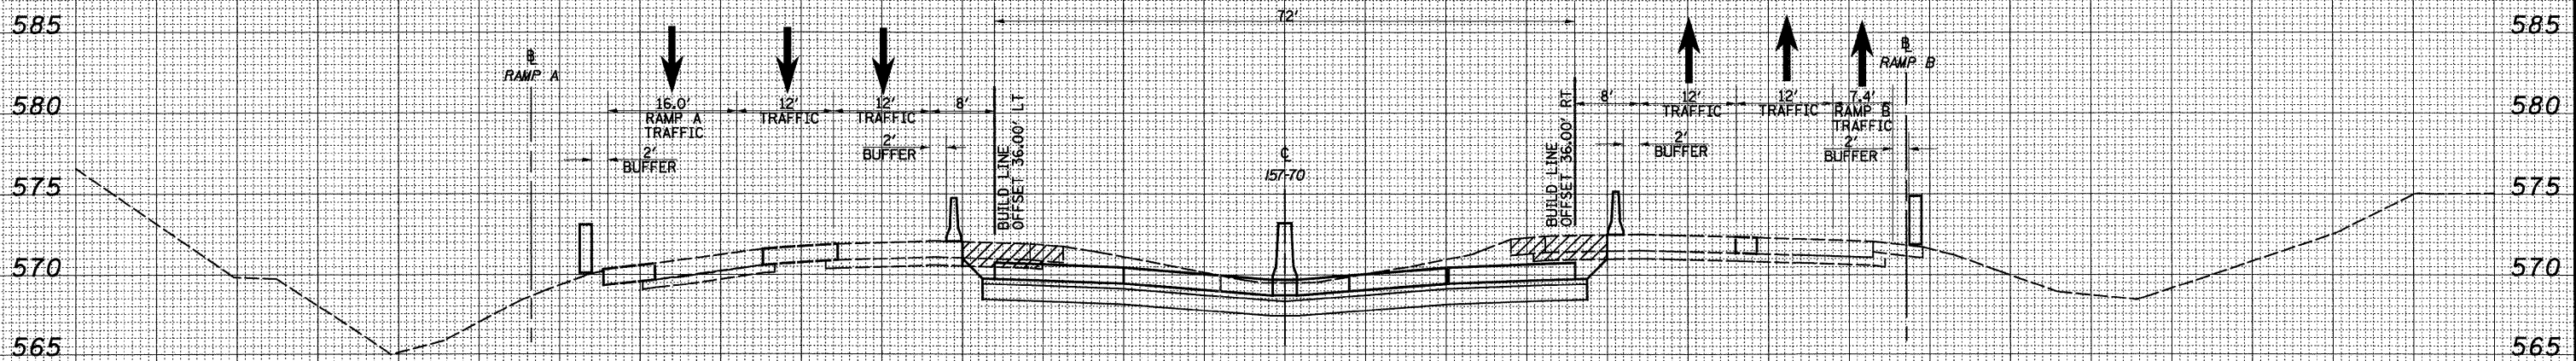
150 140 130 120 110 100 90 80 70 60 50 40 30 20 10 0 10 20 30 40 50 60 70 80 90 100 110 120 130 140 150

LEGEND

-  - TEMPORARY PCC PAVEMENT
-  - REMOVAL
-  - DRUM
-  - TEMPORARY CONCRETE BARRIER
-  - DIRECTION OF TRAFFIC

| | |
|---------------|--|
| DATE | |
| BY | |
| FINAL SURVEY | |
| SURVEYED | |
| NOTE BOOK | |
| NO. | |
| PLOTTED | |
| TEMPLATE | |
| AREAS CHECKED | |

| | |
|-----------------|--|
| DATE | |
| BY | |
| ORIGINAL SURVEY | |
| SURVEYED | |
| NOTE BOOK | |
| NO. | |
| PLOTTED | |
| TEMPLATE | |
| AREAS CHECKED | |



2158+00.00

CUT=131 FILL=0

150 140 130 120 110 100 90 80 70 60 50 40 30 20 10 0 10 20 30 40 50 60 70 80 90 100 110 120 130 140 150

| | | | | | | | | | | |
|---|-----------------------------|----------------|-----------|--|--|---|-----------|------------------------------------|--------------|-----------|
| FILE NAME = | USER NAME = bseibsl | DESIGNED - JWS | REVISED - | <p align="center">STATE OF ILLINOIS DEPARTMENT OF TRANSPORTATION</p> | <p align="center">MAINTENANCE OF TRAFFIC - 157/70 (STAGE 1)</p> | F.A.I. RTE. | SECTION | COUNTY | TOTAL SHEETS | SHEET NO. |
| S:\Projects\403-00072-57-70\dgn\ML_Keller\sheet_mdr\M07.Sldgn | PLOT SCALE = 20.0000' / IN. | DRAWN - LEC | REVISED - | | | 57/70 | (25-3,4)R | EFFINGHAM | 1098 | 825 |
| PLOT DATE = 3/11/2011 | DATE - 4-01-08 | CHECKED - BRM | REVISED - | | | CONTRACT NO. 74299 | | | | |
| | | REVISOR - | REVISED - | | | FED. ROAD DIST. NO. ILLINOIS FED. AID PROJECT | | | | |
| SCALE: 1"=10' | | | | | | SHEET NO. 21 OF 91 SHEETS | | STA. 2158+00.00 TO STA. 2158+00.00 | | |