


DATE	
BY	
FINAL SURVEY	
SURVEYED	
PLOTTED	
NOTE BOOK	
AREAS CHECKED	
NO.	

DATE	
BY	
ORIGINAL SURVEY	
SURVEYED	
PLOTTED	
NOTE BOOK	
AREAS CHECKED	
NO.	

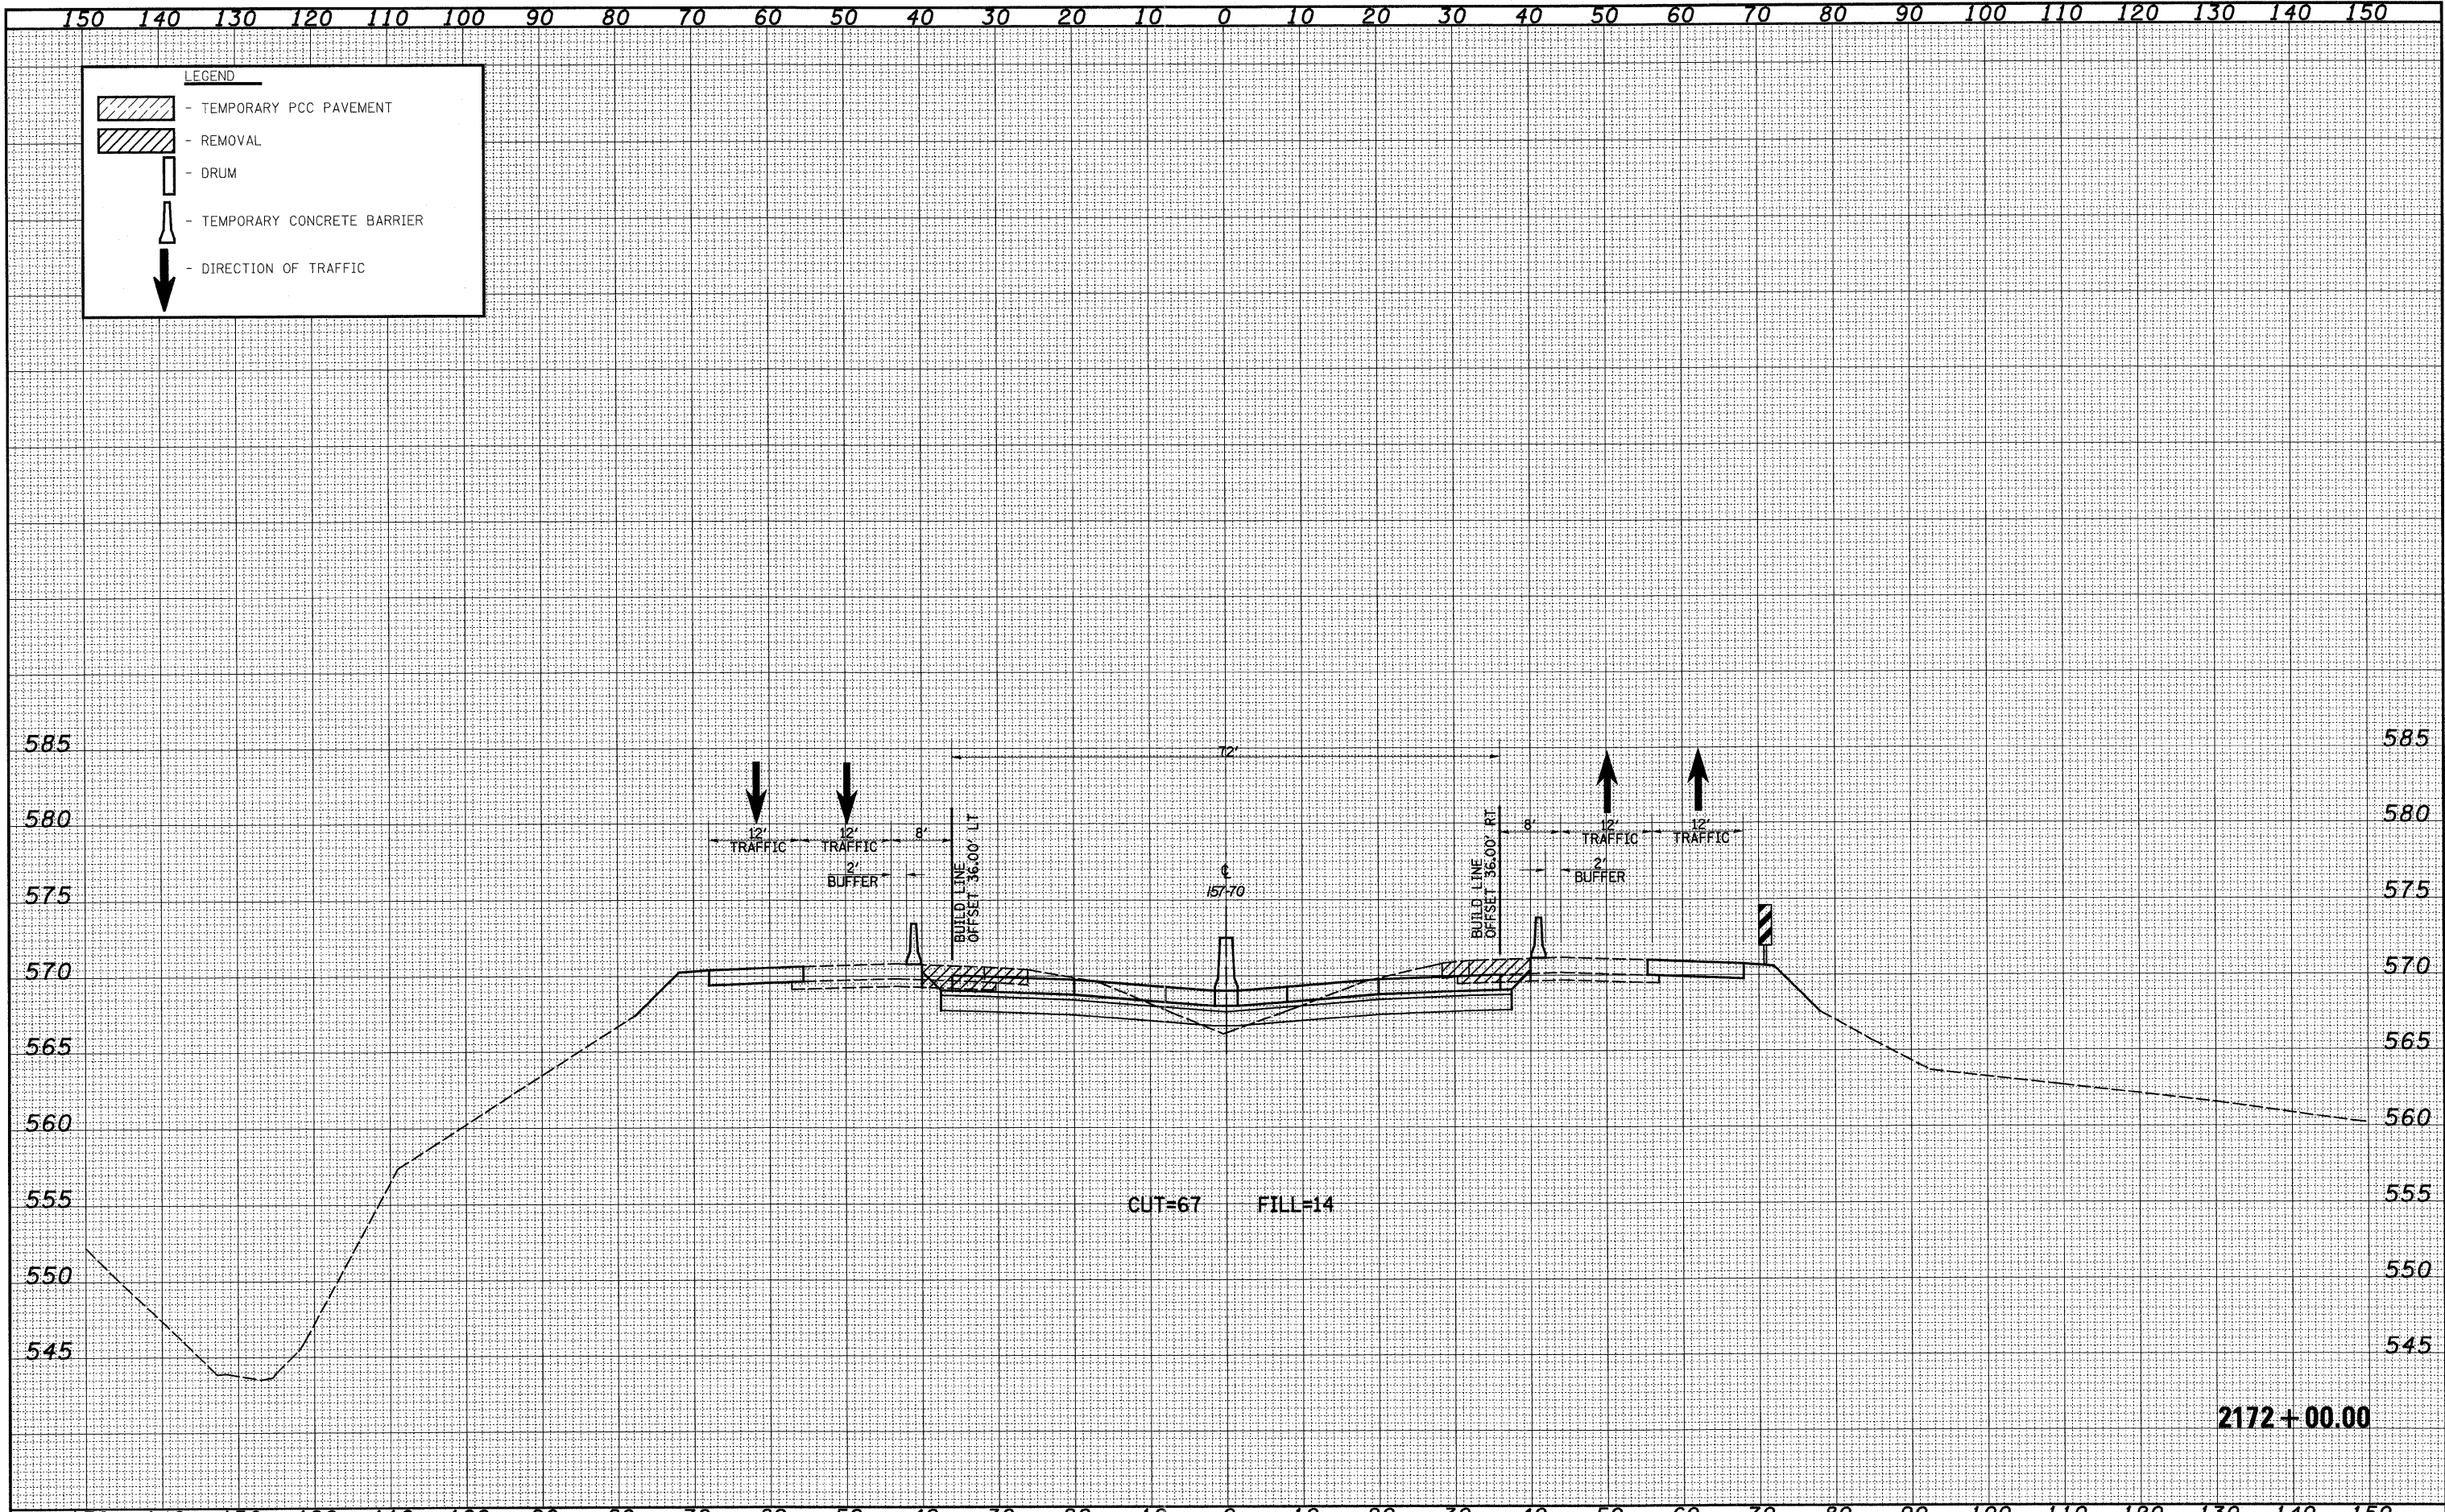

FILE NAME =	USER NAME = bseibel	DESIGNED - JWS	REVISED -	<b>STATE OF ILLINOIS</b> <b>DEPARTMENT OF TRANSPORTATION</b>	<b>MAINTENANCE OF TRAFFIC - I57/70 (STAGE 1)</b>	F.A.I. RTE.	SECTION	COUNTY	TOTAL SHEETS	SHEET NO.
sv\Projects\403-00072-51-70\dgn\ML_keller\ssahf_sdr\M07_S1.dgn		DRAWN - LEC	REVISED -			57/70	(25-3,4R)	EFFINGHAM	1098	838
PLOT SCALE = 28,0000' / IN.		CHECKED - BRM	REVISED -			SCALE: 1"=10'		SHEET NO. 34 OF 91 SHEETS		STA. 2172+00.00 TO STA. 2172+00.00
PLOT DATE = 3/1/2011		DATE - 4-01-08	REVISED -			FED. ROAD DIST. NO.		ILLINOIS FED. AID PROJECT		CONTRACT NO. 74299