
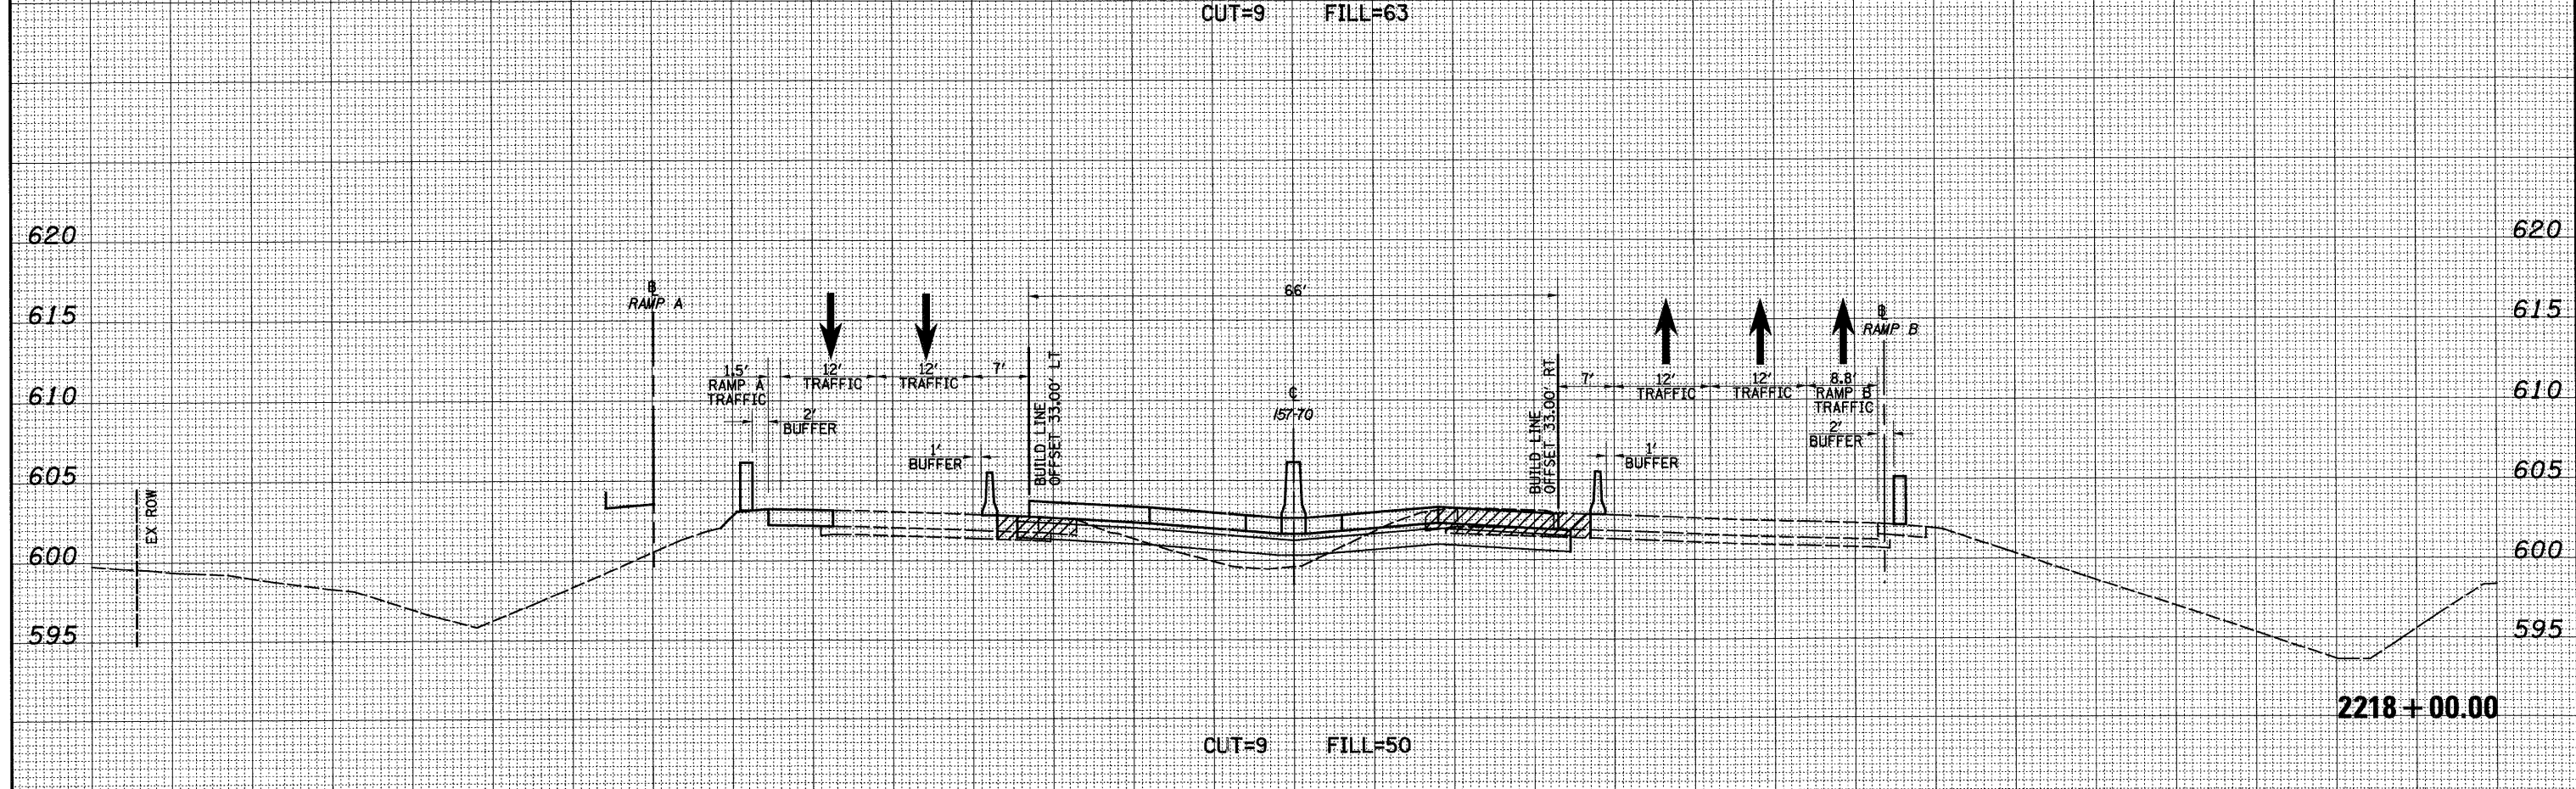


DATE	
BY	
SURVEYED	
PLOTTED	
NOTE BOOK	
AREAS CHECKED	
NO.	

DATE	
BY	
SURVEYED	
PLOTTED	
NOTE BOOK	
AREAS CHECKED	
NO.	

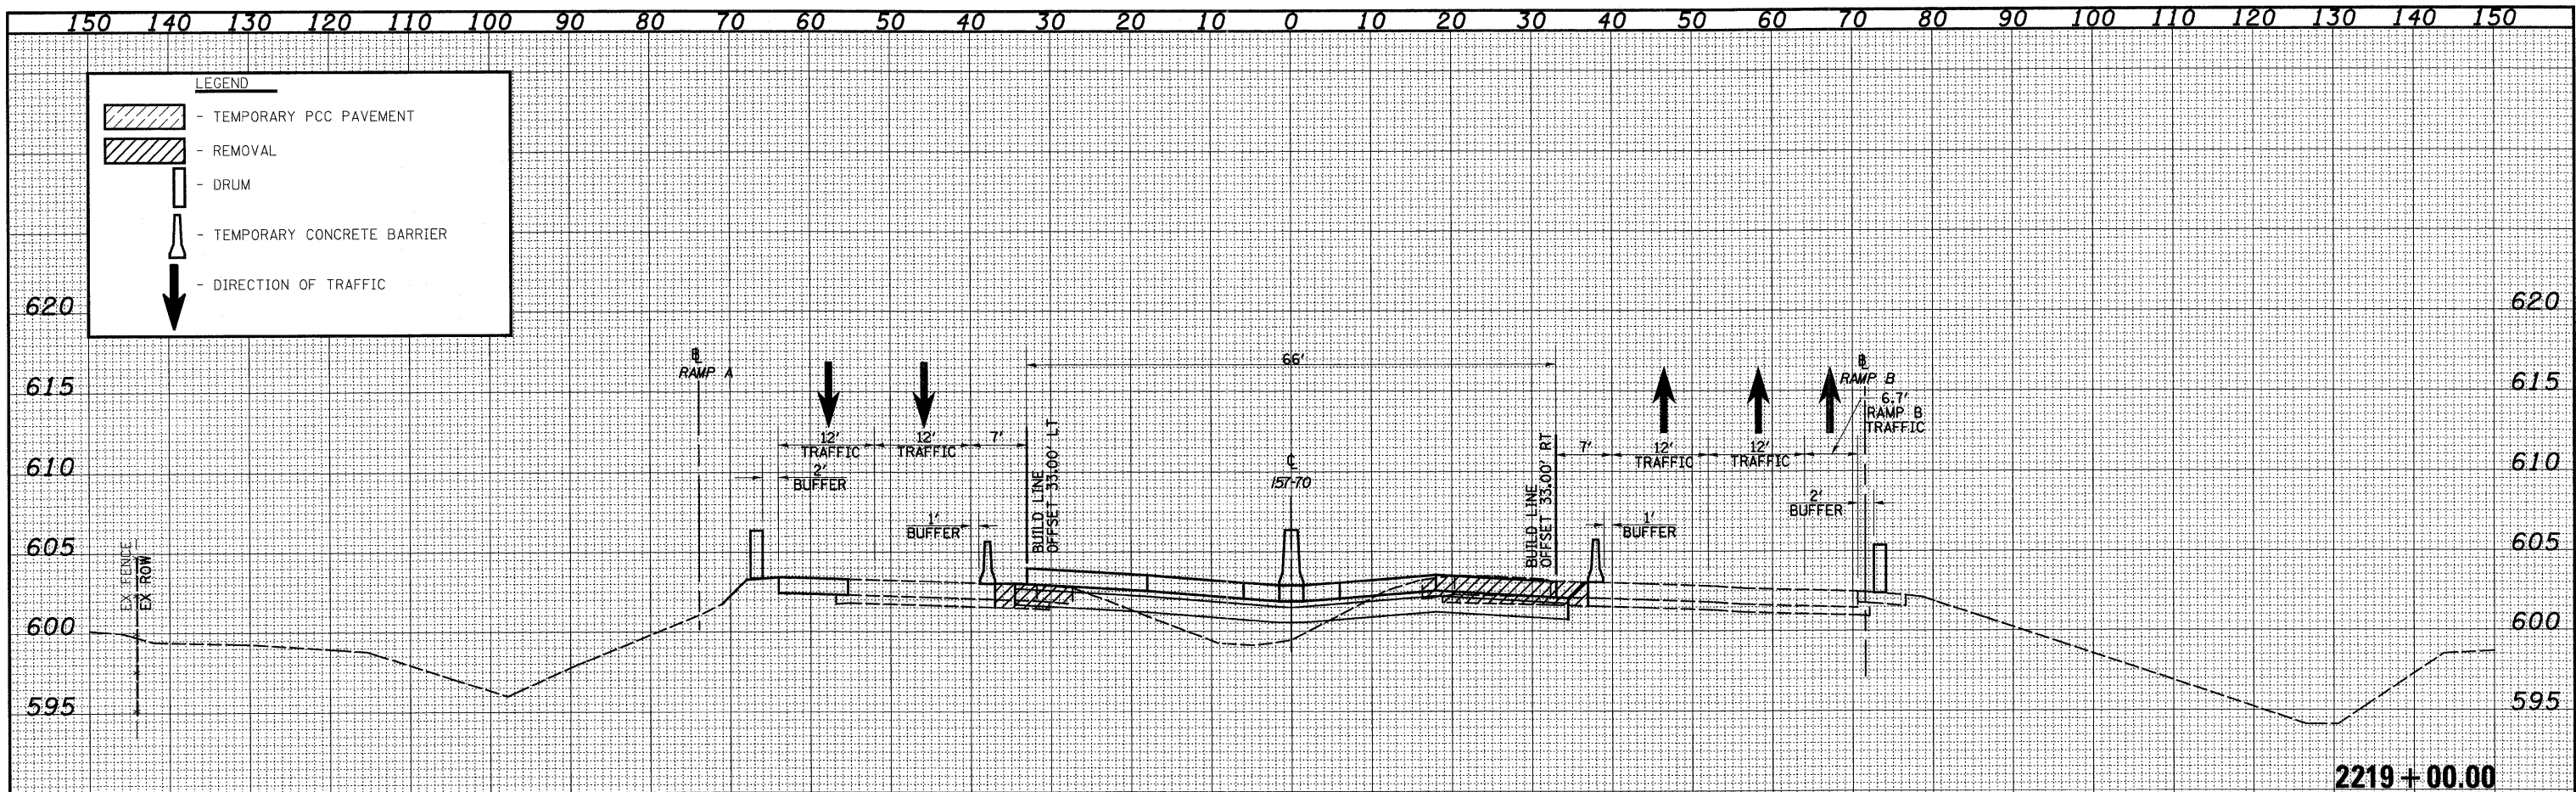

FILE NAME =	USER NAME = bseibel	DESIGNED - JWS	REVISED -	STATE OF ILLINOIS DEPARTMENT OF TRANSPORTATION	MAINTENANCE OF TRAFFIC - I57/70 (STAGE 1)	F.A.I. RTE.	SECTION	COUNTY	TOTAL SHEETS	SHEET NO.	
57/70	25-3,4R	EFFINGHAM	1098			864					
SCALE: 1"=10'						SHEET NO. 60 OF 91 SHEETS		STA. 2218+00.00 TO STA. 2219+00.00			
FED. ROAD DIST. NO. ILLINOIS FED. AID PROJECT											