




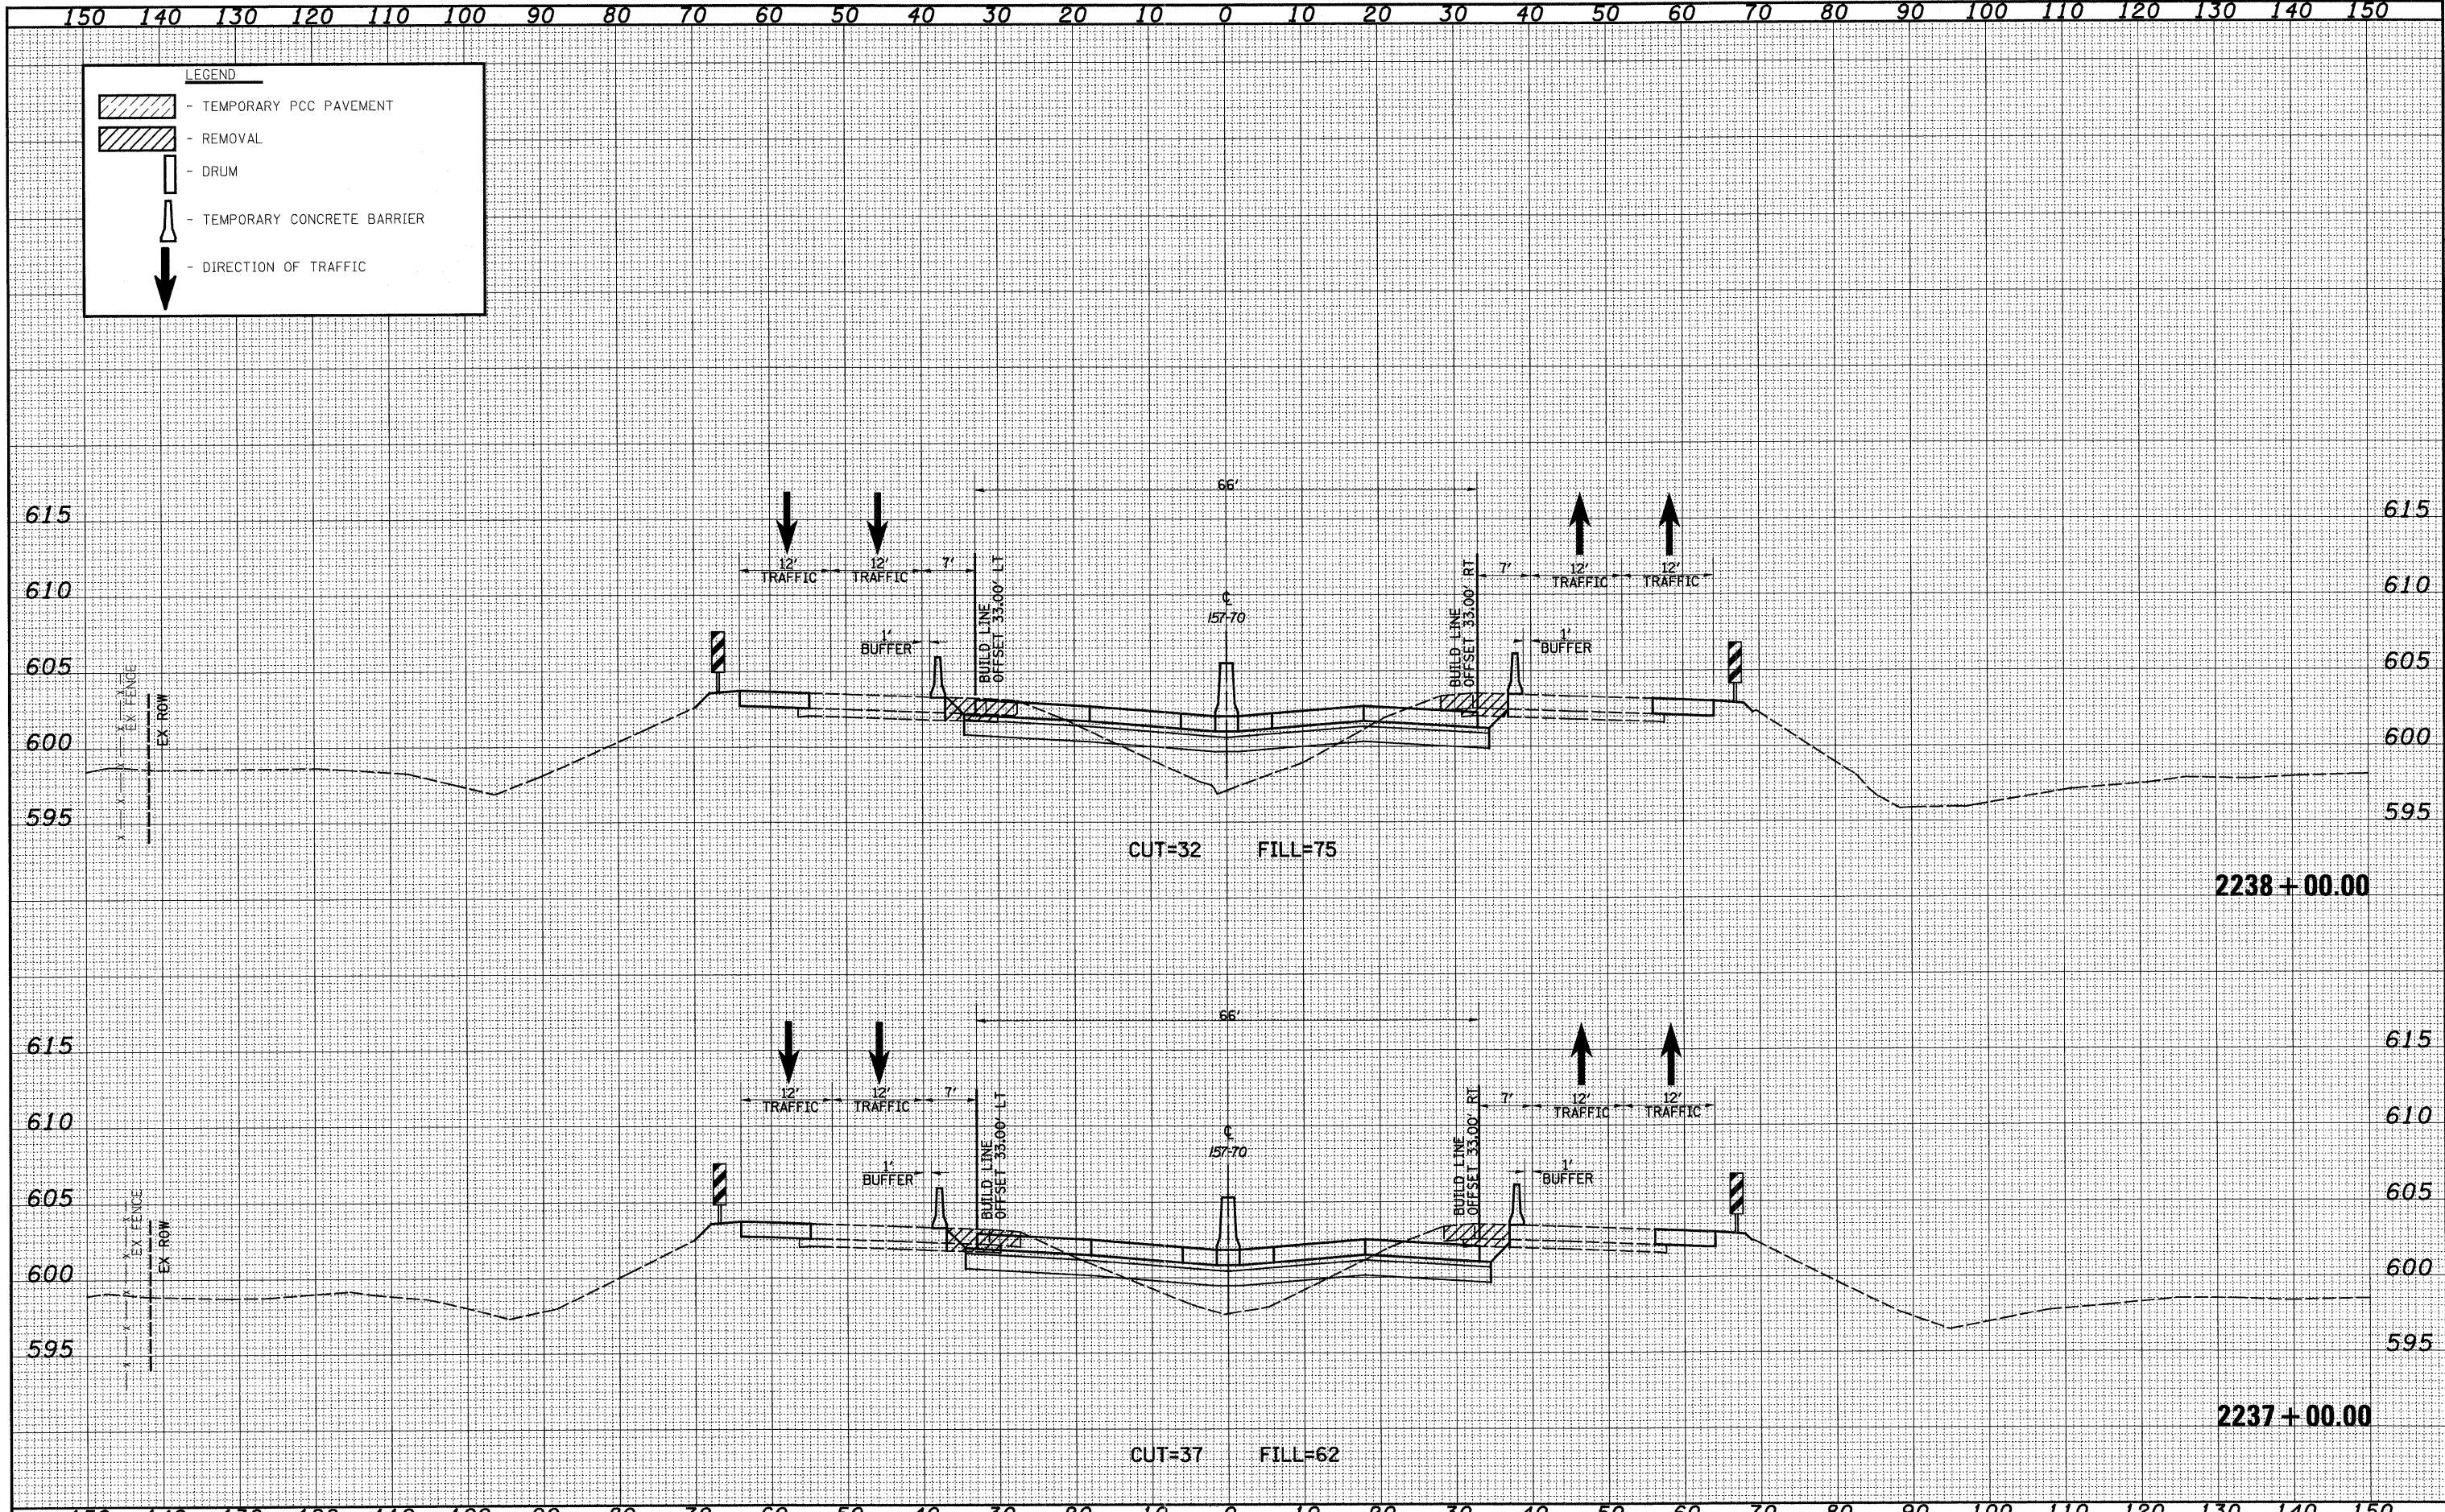


DATE	
BY	
FINAL SURVEY	SURVEYED
NOTE BOOK	PLOTTED
NO.	TEMPLATE
	AREAS CHECKED

DATE	
BY	
ORIGINAL SURVEY	SURVEYED
NOTE BOOK	PLOTTED
NO.	TEMPLATE
	AREAS CHECKED

LEGEND

-  - TEMPORARY PCC PAVEMENT
-  - REMOVAL
-  - DRUM
-  - TEMPORARY CONCRETE BARRIER
-  - DIRECTION OF TRAFFIC



FILE NAME =	USER NAME = bseibsl	DESIGNED - JWS	REVISED -	STATE OF ILLINOIS DEPARTMENT OF TRANSPORTATION	MAINTENANCE OF TRAFFIC - I57/70 (STAGE 1)	F.A.I. RTE.	SECTION	COUNTY	TOTAL SHEETS	SHEET NO.
Plot Scale = 28,0000' / IN.	CHECKED - BRM	REVISED -	57/70			(25-3,4)R	EFFINGHAM	1098	874	
Plot Date = 3/11/2011	DATE - 4-01-08	REVISED -	SCALE: 1"=10'			SHEET NO. 70 OF 91 SHEETS		STA. 2237+00.00 TO STA. 2238+00.00		
						FED. ROAD DIST. NO.		ILLINOIS FED. AID PROJECT		