


DATE	
BY	
FINAL SURVEY	
SURVEYED	
PLOTTED	
TEMPLATE	
NOTE BOOK	
NO.	
AS	
AREAS	
CHECKED	

DATE	
BY	
ORIGINAL SURVEY	
SURVEYED	
PLOTTED	
TEMPLATE	
NOTE BOOK	
NO.	
AS	
AREAS	
CHECKED	

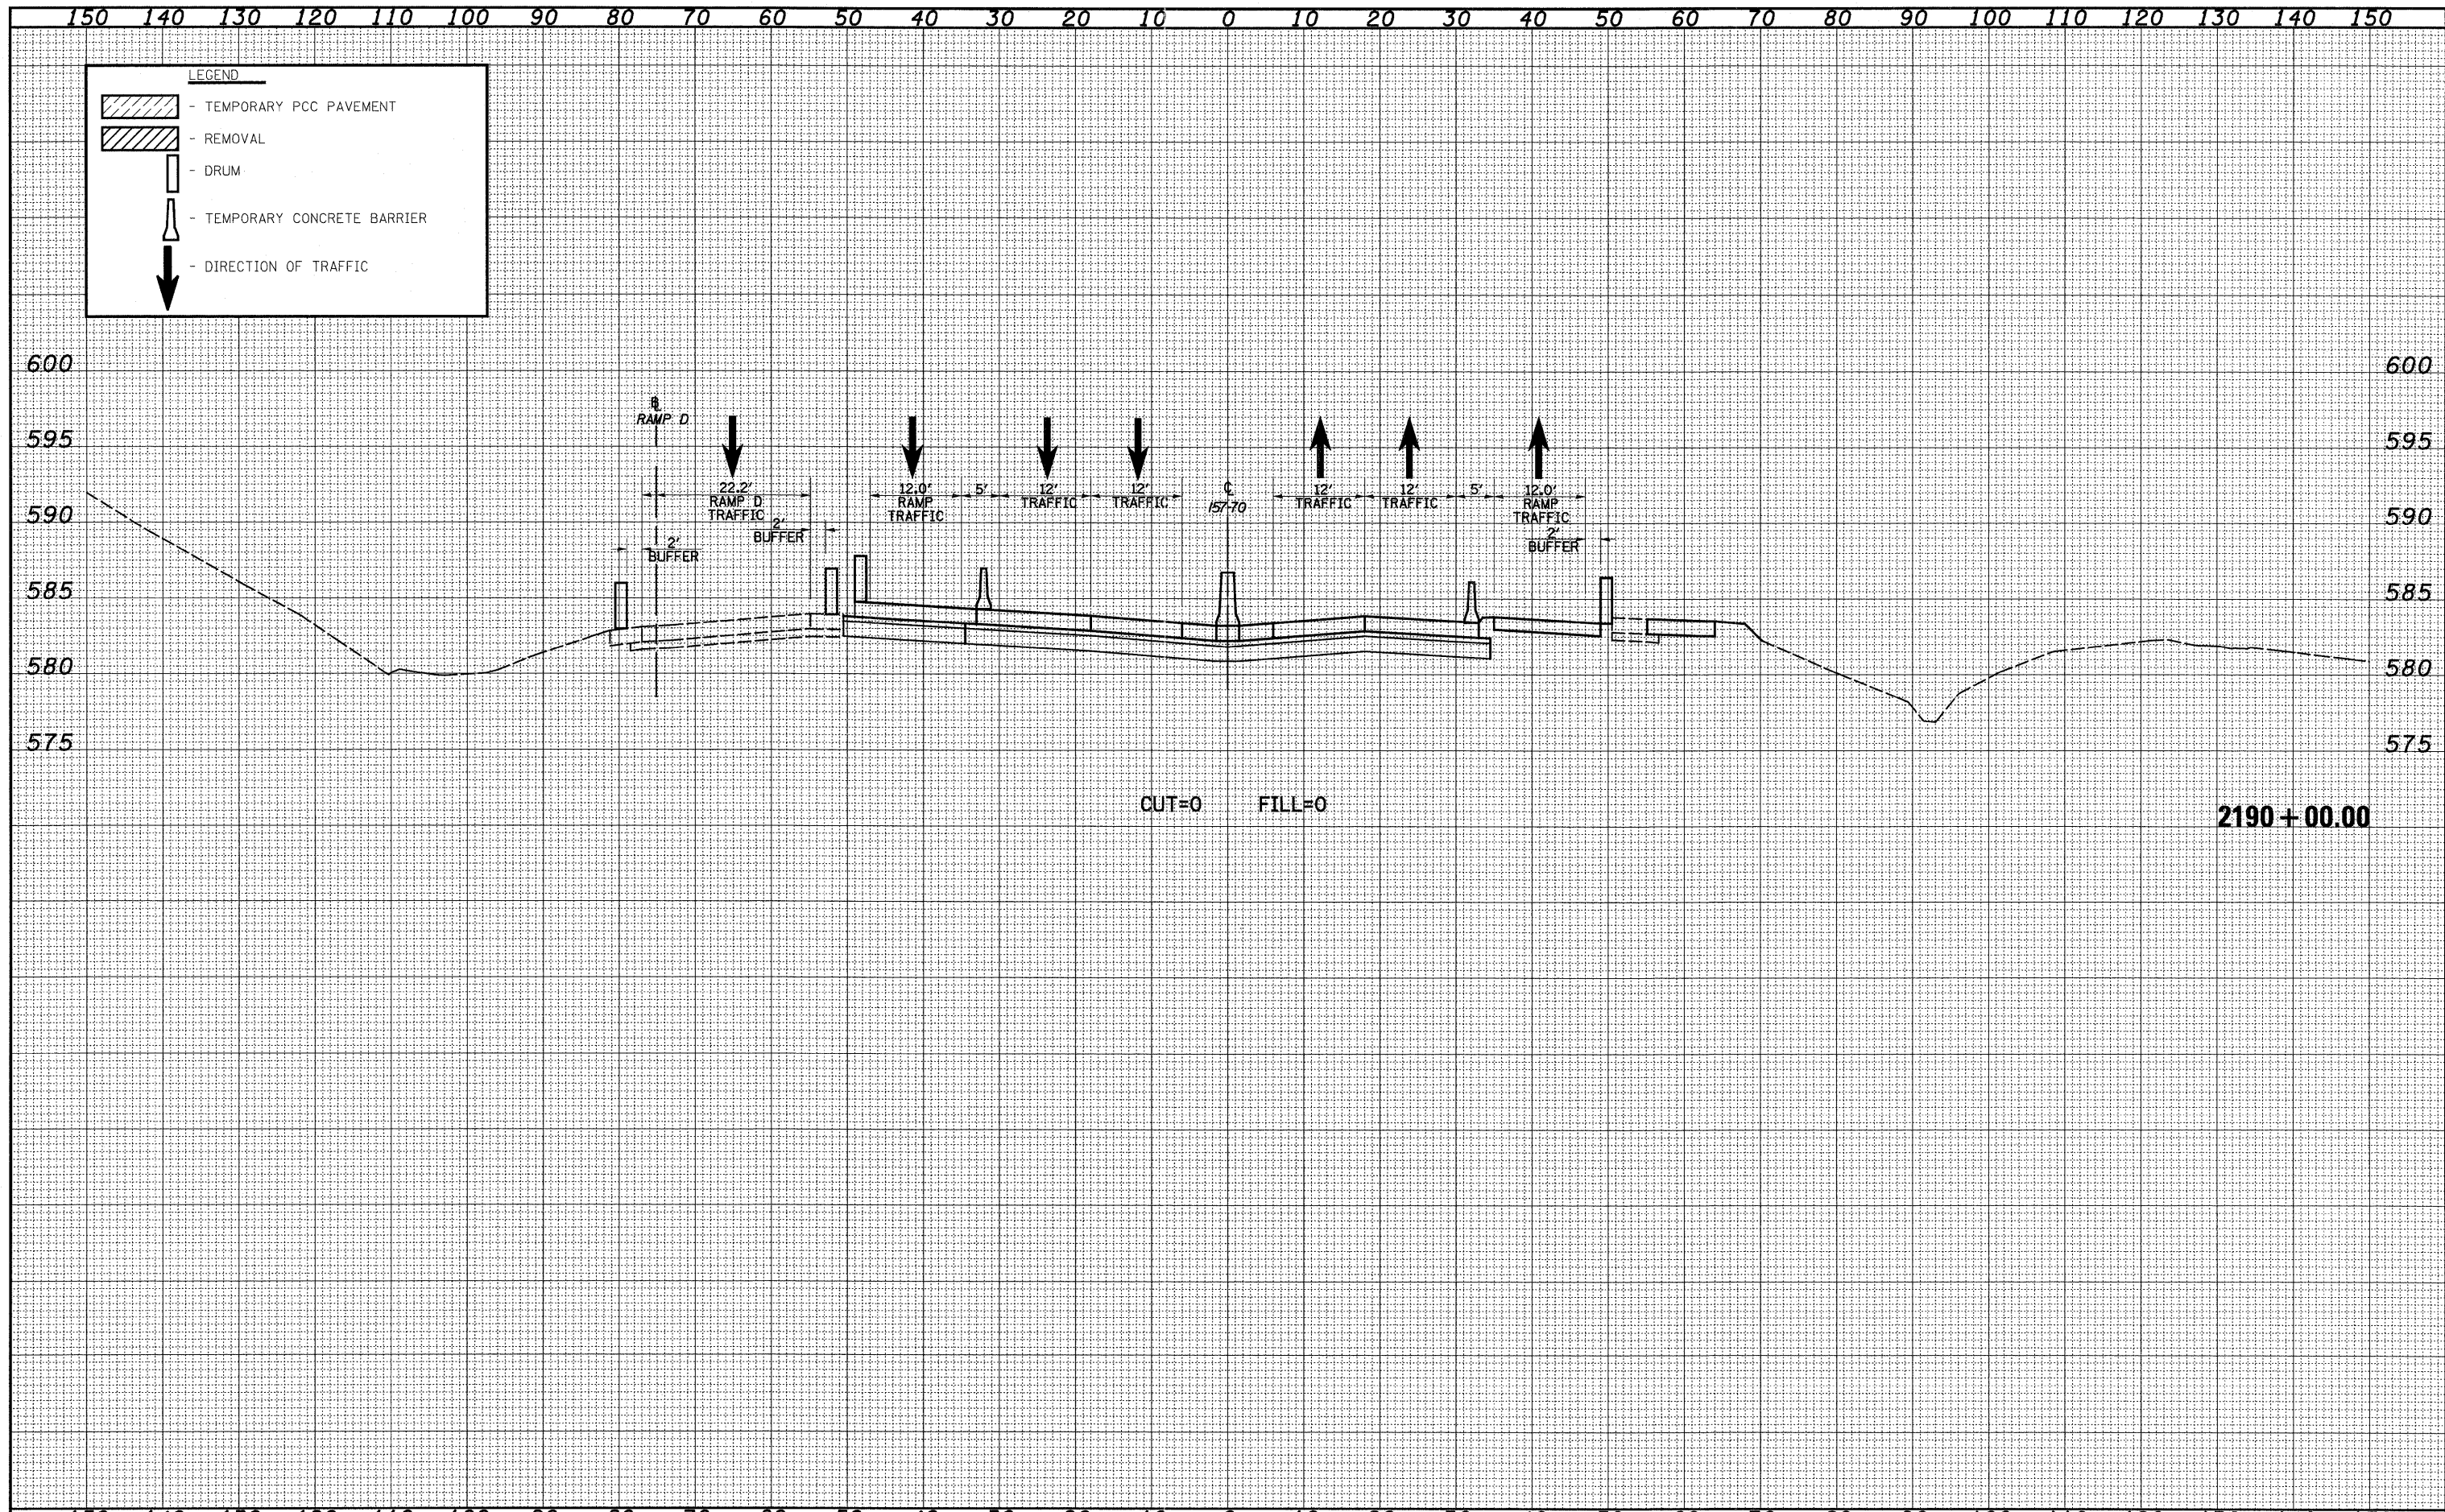

FILE NAME =	USER NAME = bseibel	DESIGNED - JWS	REVISED -	STATE OF ILLINOIS DEPARTMENT OF TRANSPORTATION	MAINTENANCE OF TRAFFIC - 157/70 (PRE-STAGE 2B)	F.A.I. RTE.	SECTION	COUNTY	TOTAL SHEETS	SHEET NO.	
57/70	(25-3,4)R	EFFINGHAM	1098			945					
SCALE: 1"=10'						SHEET NO. 22 OF 35 SHEETS	STA. 2189+08.07 TO STA. 2190+00.00		FED. ROAD DIST. NO. ILLINOIS FED. AID PROJECT		
PLOT DATE = 3/11/2011						DATE - 4-01-08	CONTRACT NO. 74299				