
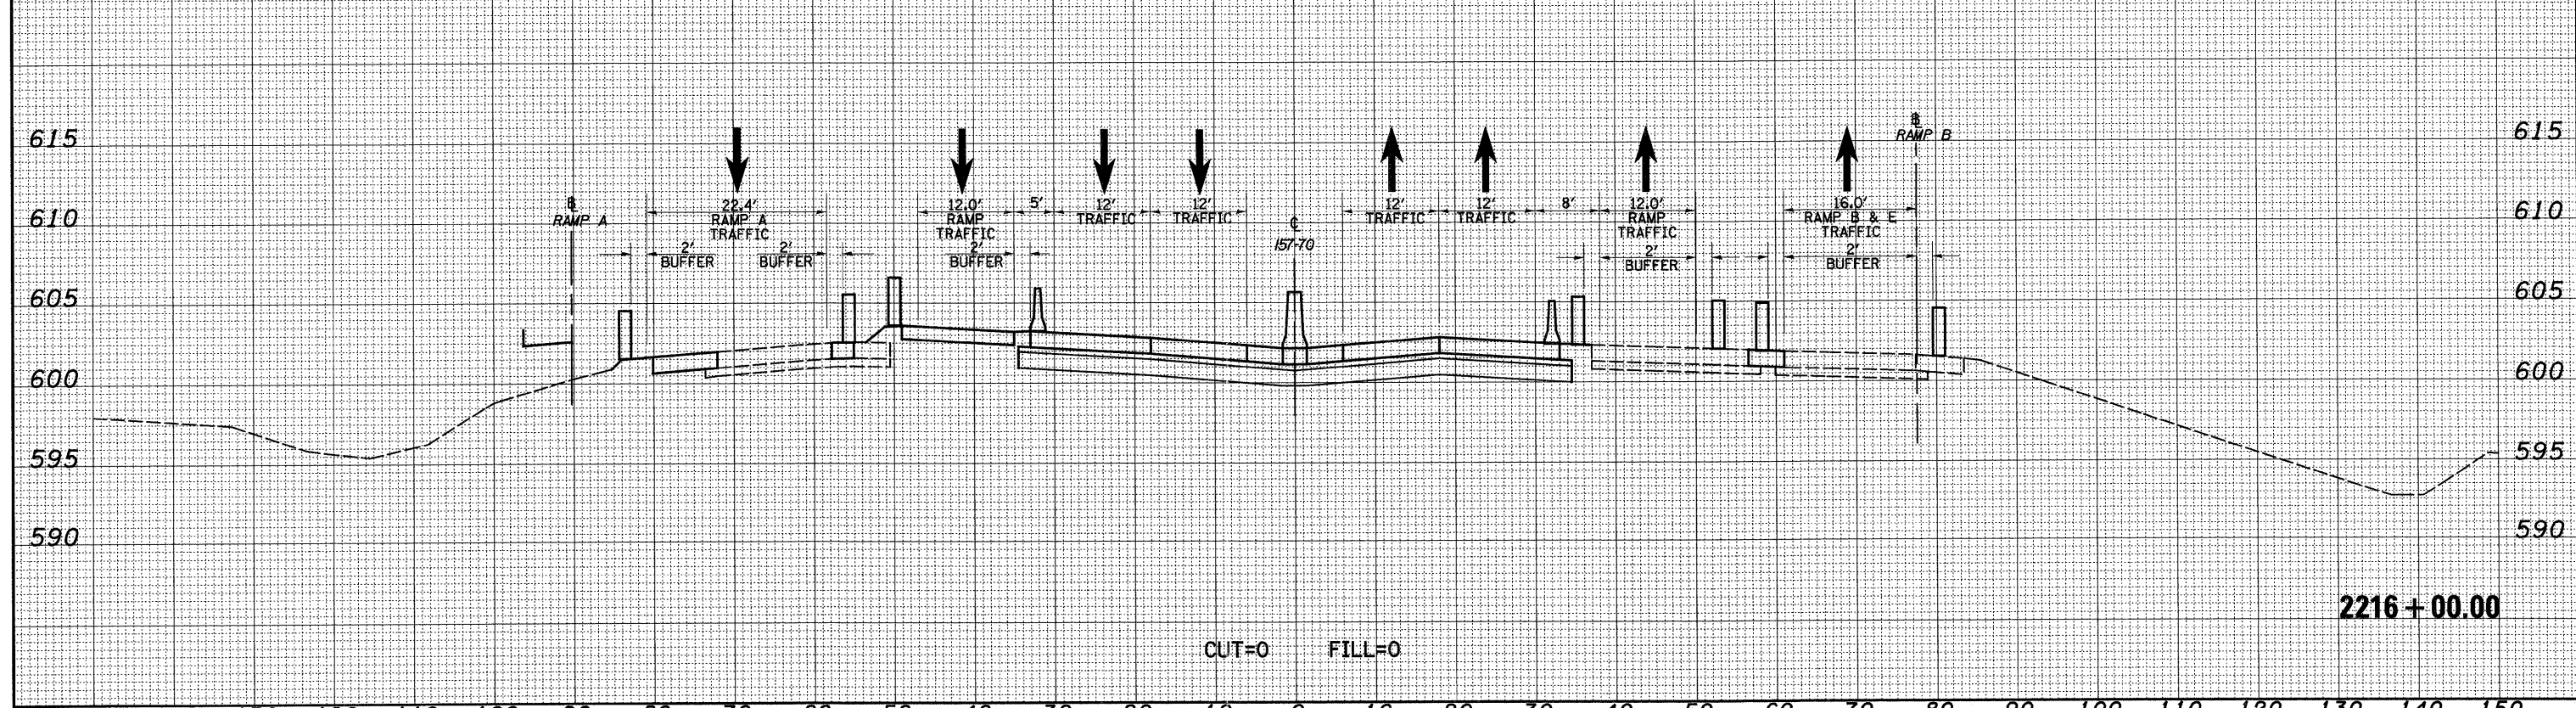


DATE _____
 BY _____
 SURVEYED _____
 PLOTTED _____
 TEMPLATE _____
 NOTE BOOK _____
 AREAS CHECKED _____

DATE _____
 BY _____
 SURVEYED _____
 PLOTTED _____
 TEMPLATE _____
 NOTE BOOK _____
 AREAS CHECKED _____

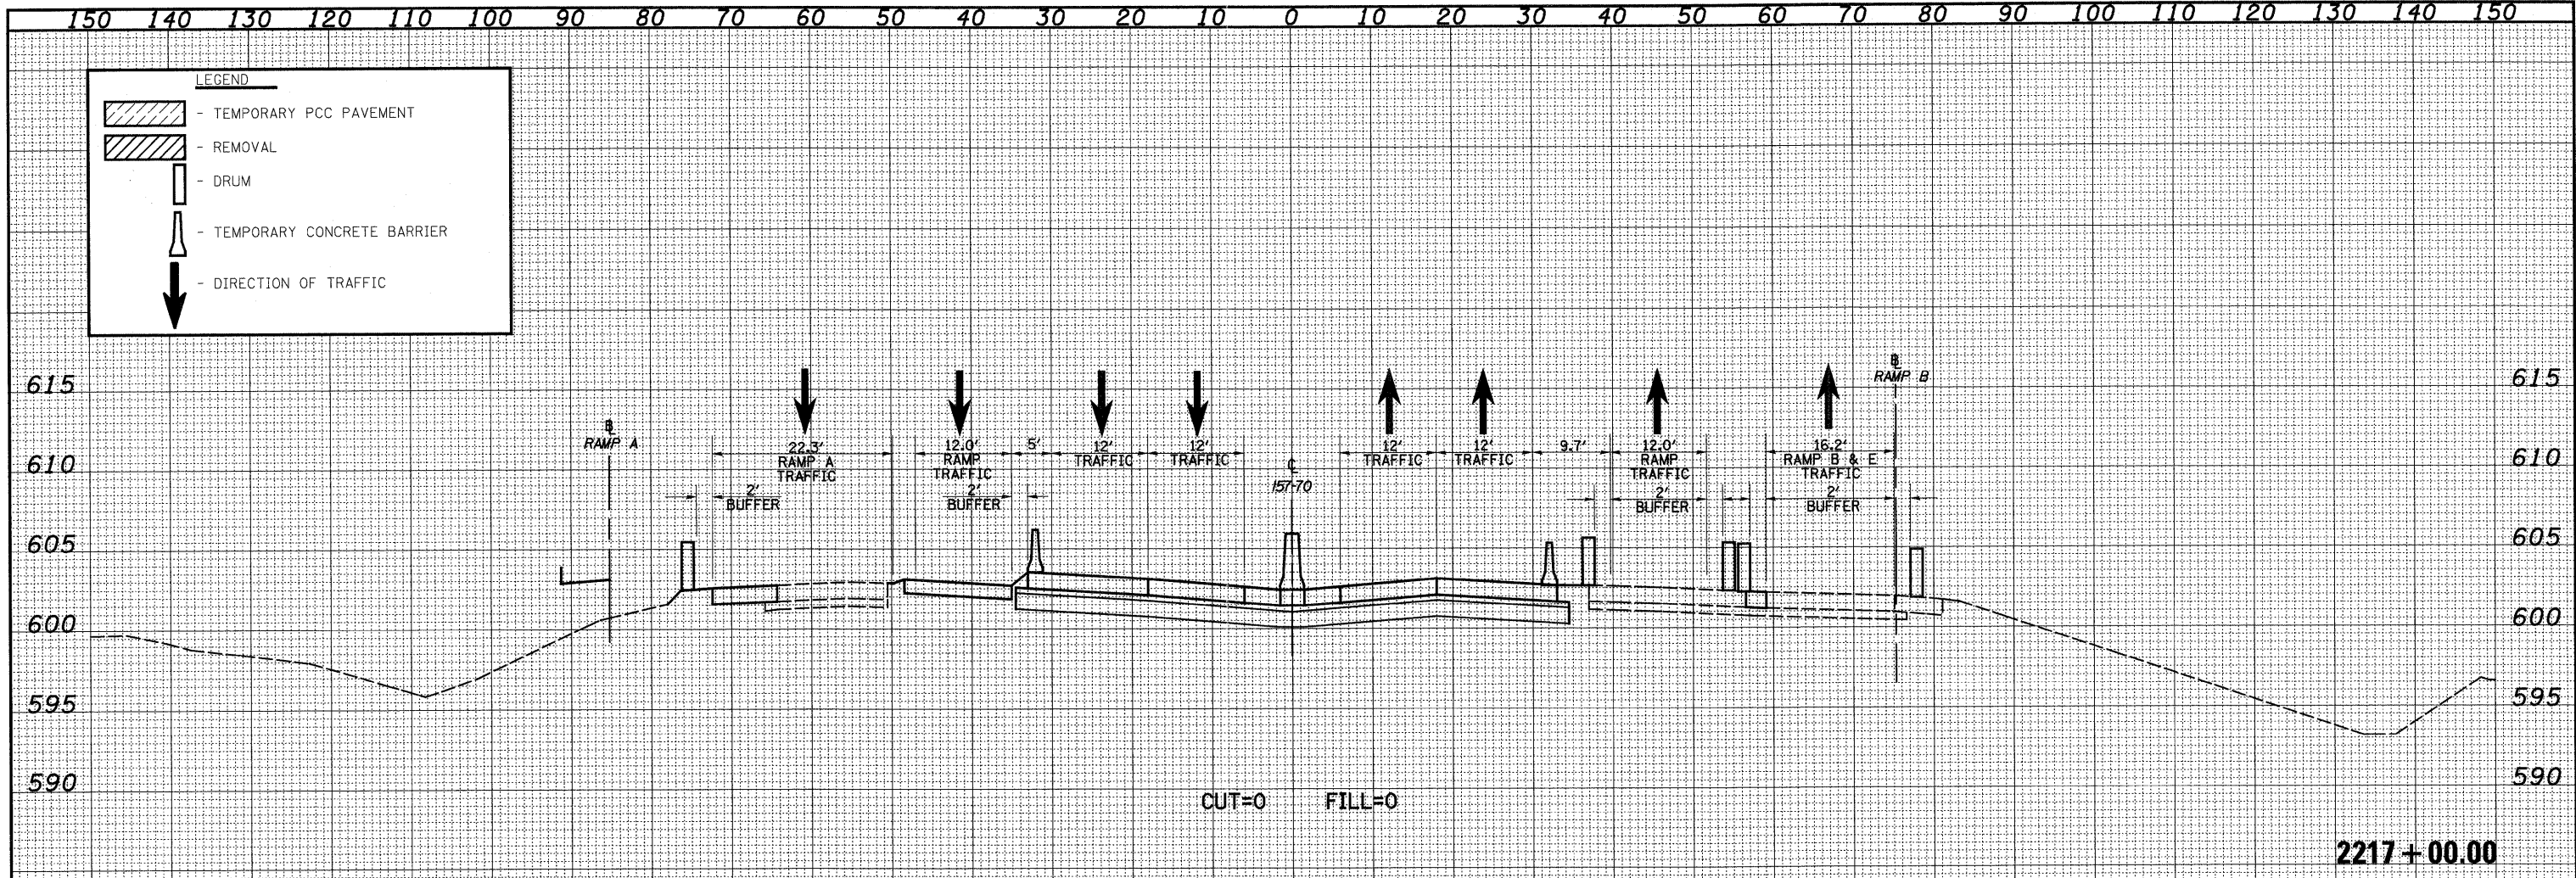

| | | | | | | | | | | |
|---|---------------------|----------------|-----------|---|--|-------------|---------|--------|--------------|-----------|
| FILE NAME = | USER NAME = bseibel | DESIGNED - JWS | REVISED - | STATE OF ILLINOIS DEPARTMENT OF TRANSPORTATION | MAINTENANCE OF TRAFFIC - 157/70 (PRE-STAGE 2B) SCALE: 1"=10' SHEET NO. 33 OF 35 SHEETS STA. 2216+00.00 TO STA. 2217+00.00 | F.A.I. RTE. | SECTION | COUNTY | TOTAL SHEETS | SHEET NO. |
| 57/70 | (25-3,4)R | EFFINGHAM | 1098 | | | 956 | | | | |
| CONTRACT NO. 74299 | | | | | | | | | | |
| FED. ROAD DIST. NO. ILLINOIS FED. AID PROJECT | | | | | | | | | | |