


DATE	
BY	
NO. CHECKED	
AREAS	
TEMPLATE	
PLOTTED	
SUBMITTED	
FINAL SURVEY	
NO. BOOK	
NO.	

DATE	
BY	
NO. CHECKED	
AREAS	
TEMPLATE	
PLOTTED	
SUBMITTED	
ORIGINAL SURVEY	
NO. BOOK	
NO.	

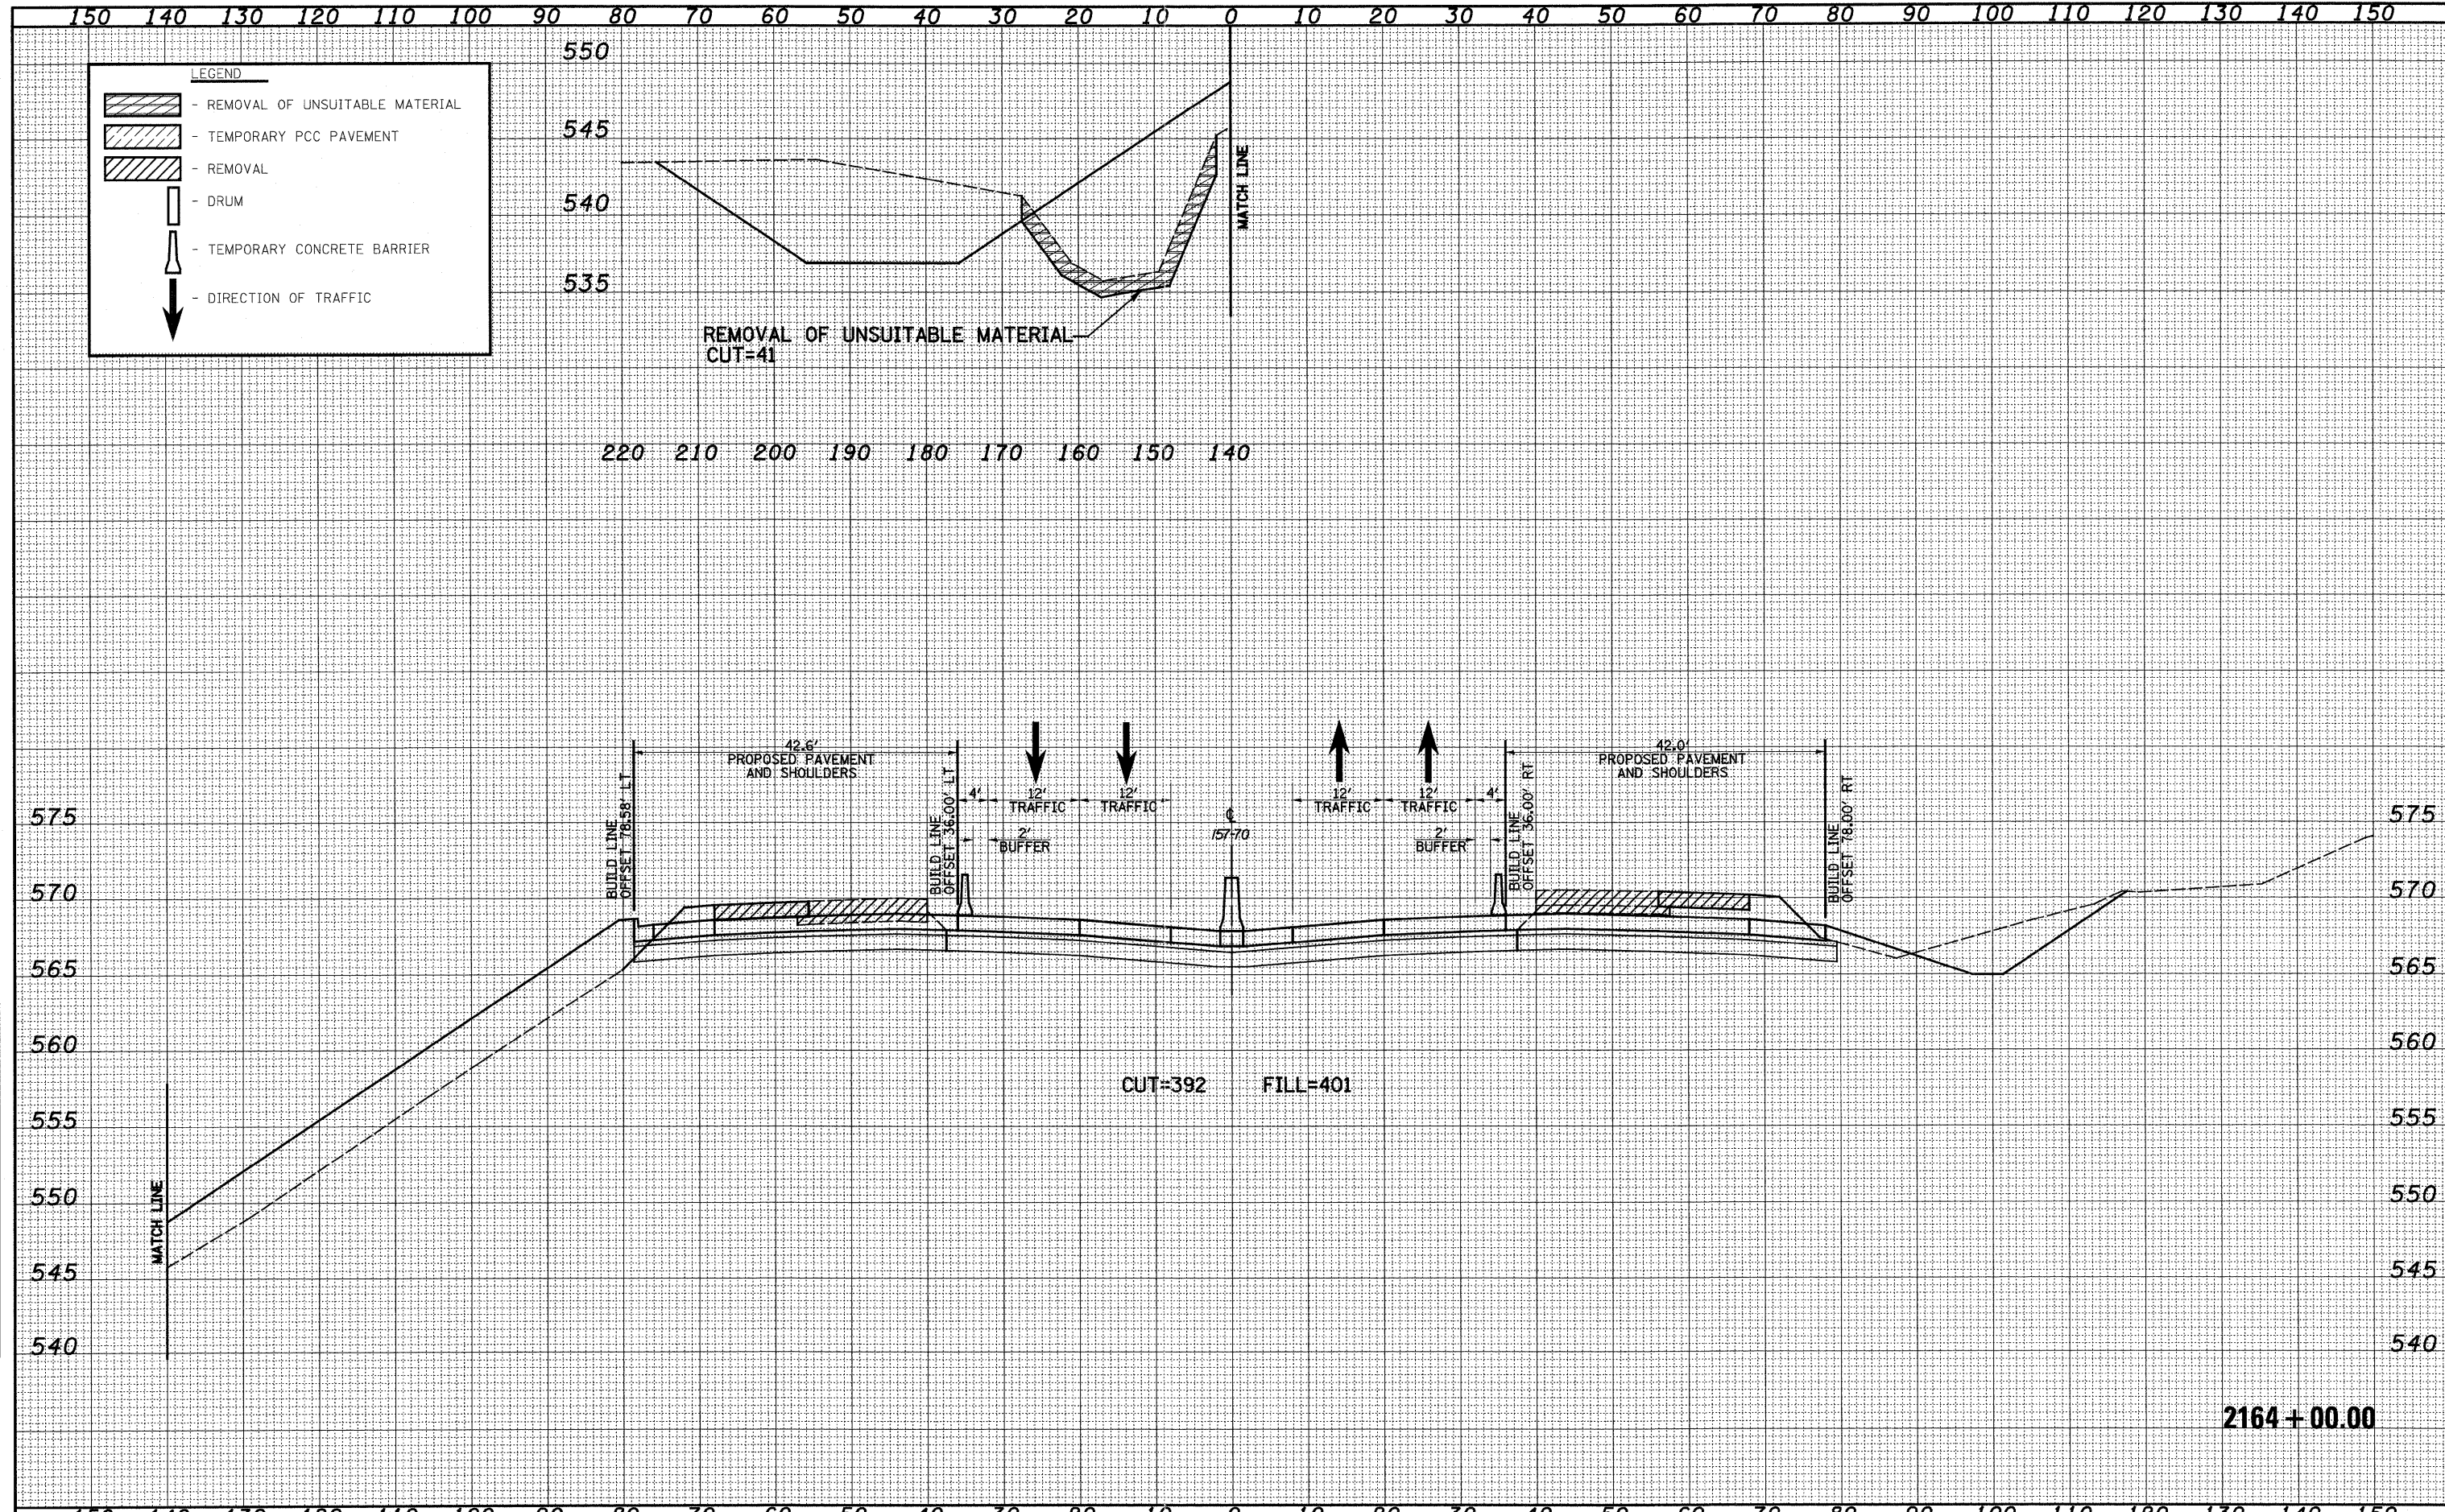

FILE NAME =	USER NAME = #USER#	DESIGNED - JWS	REVISED -	STATE OF ILLINOIS DEPARTMENT OF TRANSPORTATION	MAINTENANCE OF TRAFFIC - 157/70 (STAGE 2)	F.A.I. RTE.	SECTION	COUNTY	TOTAL SHEETS	SHEET NO.	
#FILE#	PLOT SCALE = #SCALE#	DRAWN - LEC	REVISED -			57/70	(25-3,4R)	EFFINGHAM	1098	984	
	PLOT DATE = #DATE#	CHECKED - BRM	REVISED -			CONTRACT NO. 74299					
		DATE - 4-01-08	REVISED -			FED. ROAD DIST. NO. ILLINOIS FED. AID PROJECT					
		SCALE: 1"=10'			SHEET NO. 26 OF 86 SHEETS		STA. 2164+00.00 TO STA. 2164+00.00				