


21 EXISTING TYPICAL CROSS SECTION

S.B.I. ROUTE 48
STA. 54+27.50 TO STA. 59+87.00

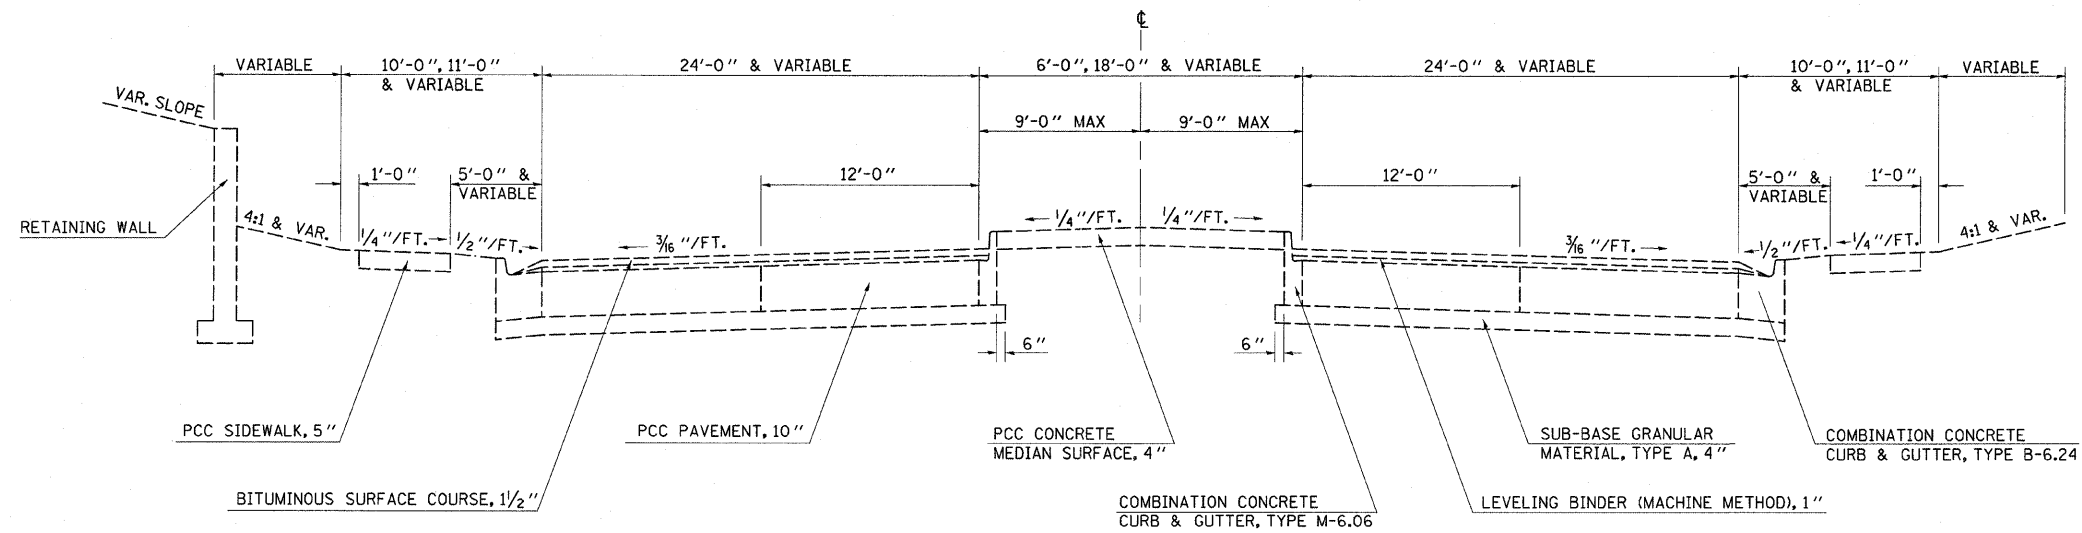

NOT DRAWN TO SCALE

FILE NAME =	USER NAME = swartzrw	DESIGNED -	REVISED -	STATE OF ILLINOIS DEPARTMENT OF TRANSPORTATION	EXISTING TYPICAL CROSS SECTION		F.A.P. RTE.	SECTION	COUNTY	TOTAL SHEETS	SHEET NO.	
ci\pw_work\pwidot\swartzrw\d0212489\d774	600-shr:typicals.dgn	DRAWN -	REVISED -		SCALE: NA	SHEET NO. 11 OF 11 SHEETS	STA.	TO STA.	716	(127R,RS-2)(130R-2,RS-1)	MACON	98 16
	PLOT SCALE = 20.0000' / 1" =	CHECKED -	REVISED -						CONTRACT NO. 74500			
	PLOT DATE = 10/13/2011	DATE -	REVISED -						ILLINOIS FED. AID PROJECT			