


19 PROPOSED TYPICAL CROSS SECTION

STA. 47+32.00 TO STA. 48+12.43

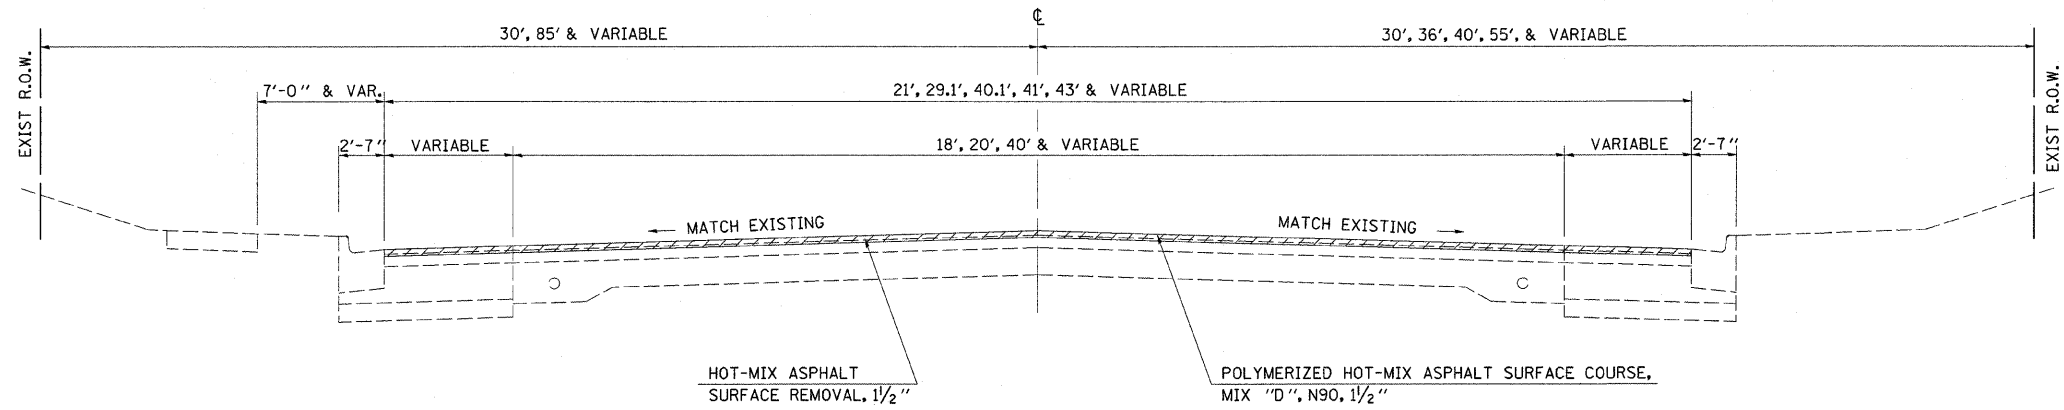


HOT-MIX ASPHALT SURFACE REMOVAL, 1/2"

NOT DRAWN TO SCALE

20 PROPOSED TYPICAL CROSS SECTION

STA. 48+12.43 TO STA. 53+61.50

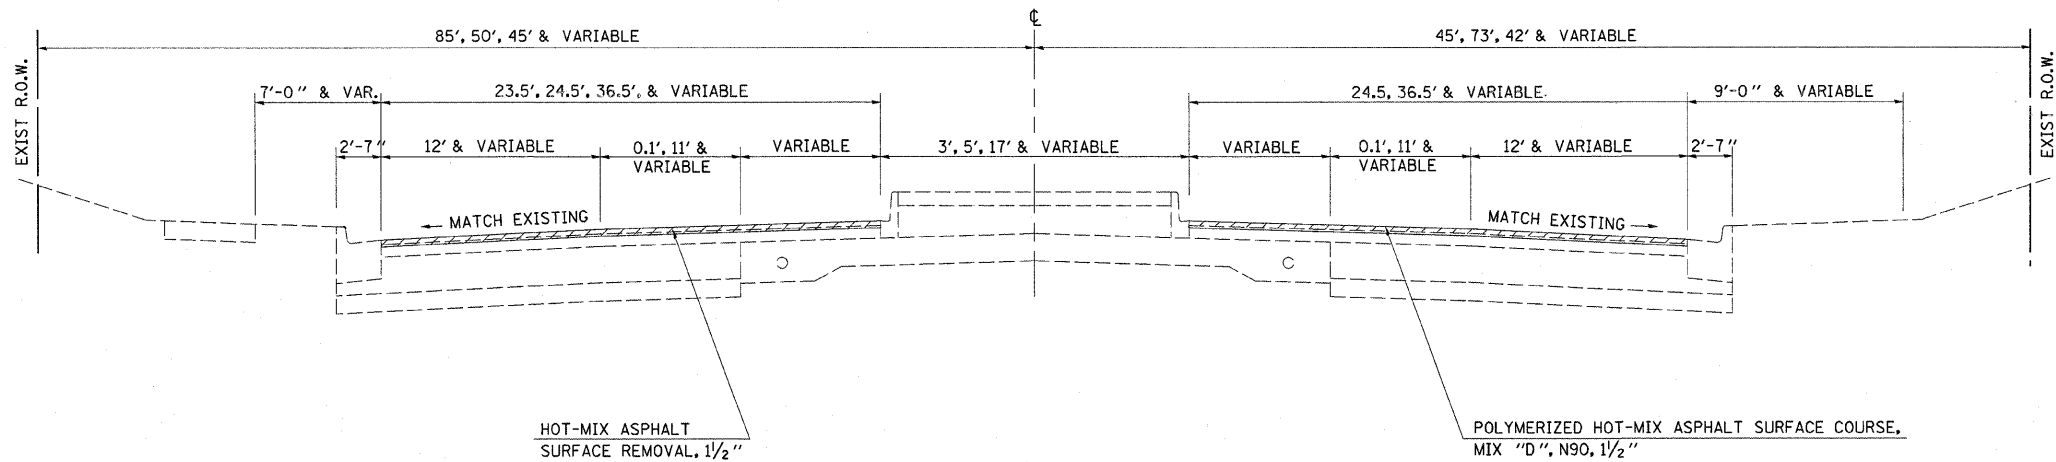

HOT-MIX ASPHALT SURFACE REMOVAL, 1/2"

NOT DRAWN TO SCALE

FILE NAME =	USER NAME = swartzw	DESIGNED -	REVISED -	STATE OF ILLINOIS DEPARTMENT OF TRANSPORTATION	PROPOSED TYPICAL CROSS SECTION		F.A.P. RTE.	SECTION	COUNTY	TOTAL SHEETS	SHEET NO.	
ct:\pwwork\pwwork\swartzw\d8212489\d77	500-sh-t-typoe1.dgn	DRAWN -	REVISED -		SCALE: NA	SHEET NO. 10 OF 11 SHEETS	STA. TO STA.	716	(127R,RS-2X130R-2,RS-1)	MACON	98	26
	PLOT SCALE = 23,0000' / in.	CHECKED -	REVISED -						CONTRACT NO. 74500			
	PLOT DATE = 10/13/2011	DATE -	REVISED -						ILLINOIS FED. AID PROJECT			