


PROJECT BEGINS:
STA. 889+21.97

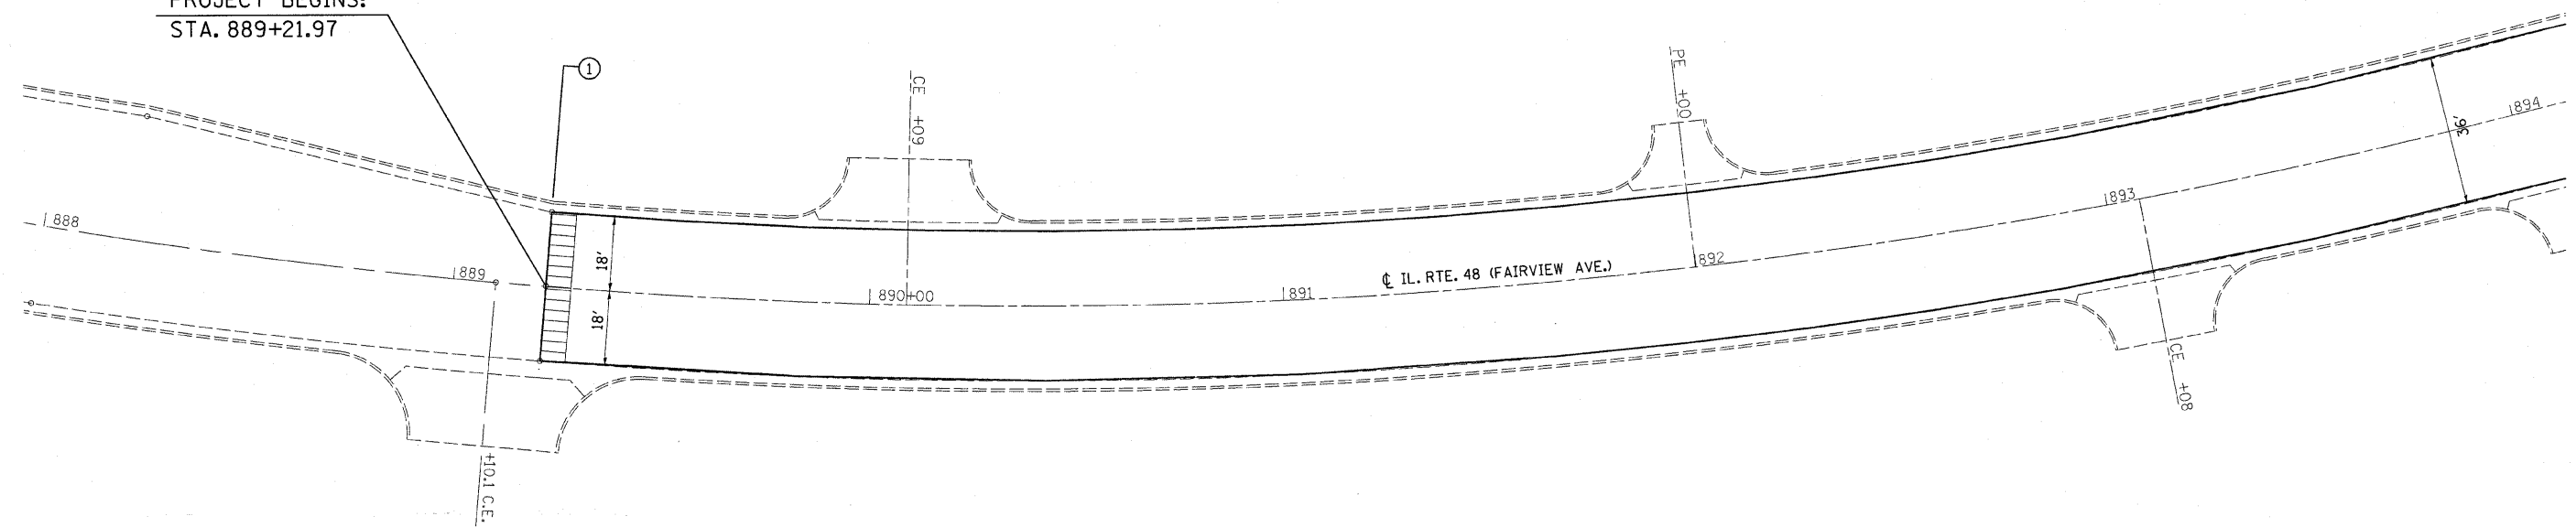

FILE NAME =	USER NAME = swartzm	DESIGNED -	REVISED -	STATE OF ILLINOIS DEPARTMENT OF TRANSPORTATION	PLAN SHEET		F.A.P. RTE.	SECTION	COUNTY	TOTAL SHEETS	SHEET NO.	
ct:\pw\work\pw\dot\swartzm\0212489\d77	600-sht-plan.dgn	DRAWN -	REVISED -		SCALE: 20	SHEET NO. 1 OF 18 SHEETS	STA. 889+21.97 TO STA. 893+00	716	(127R,RS-2)(130R-2,RS-1)	MACON	98	36
	PLOT SCALE = 20.0000' / 1" =	CHECKED -	REVISED -					CONTRACT NO. 74500				
	PLOT DATE = 10/13/2011	DATE -	REVISED -					ILLINOIS FED. AID PROJECT				