


STAGE I TRAFFIC CONTROL

SOUTH END

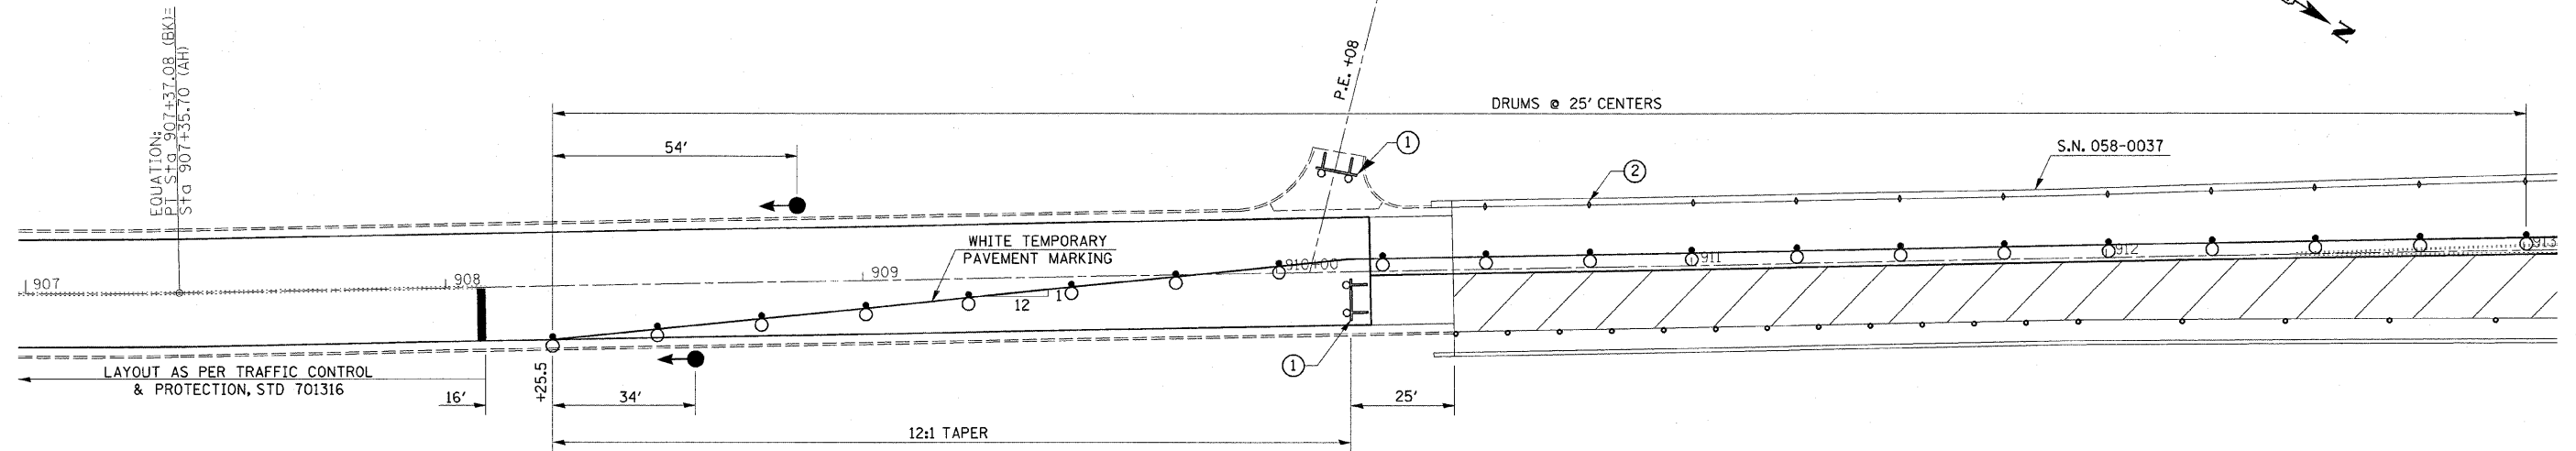


LEGEND

- WORK ZONE
- TRAFFIC SIGNAL
- STOP BAR
- TYPE III BARRICADE WIDTH FLASHING LIGHTS
- CRYSTAL BIDIRECTIONAL GUARDRAIL / PARAPET MARKERS
- DRUMS WITH STEADY BURNING BIDIRECTIONAL LIGHT
- STOP BAR
- FLEXIBLE DELINEATORS

- ① TYPE III BARRICADES TO BE PLACED WHEN NOT WORK IS BEING PERFORMED.
- ② GUARDRAIL/PARAPET LINEAR DELINEATION PANELS AT 25' CENTERS. SEE STANDARD 635001.

STAGE I TRAFFIC CONTROL

NORTH END

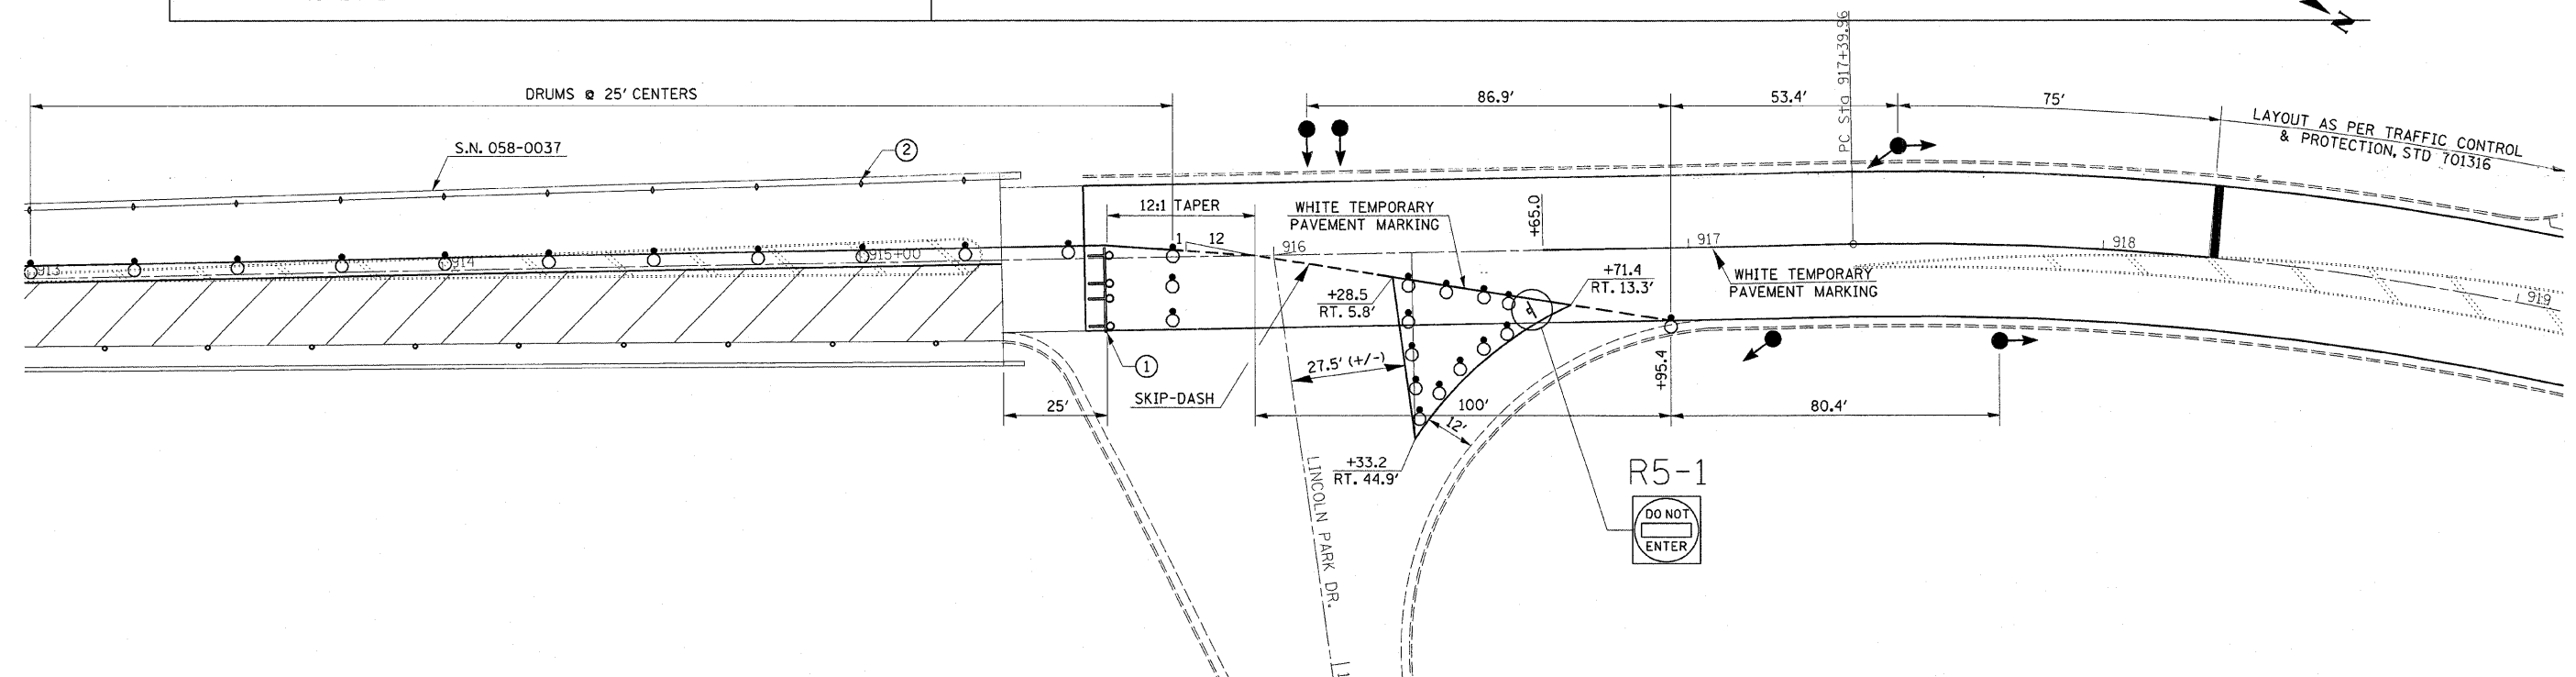

FILE NAME =	USER NAME = swartzrw	DESIGNED -	REVISED -
c:\pw_work\pwidot\swartzrw\d0212489\d774500-shtrdetails.dgn		DRAWN -	REVISED -
PLOT SCALE = 20.0000' / in.		CHECKED -	REVISED -
PLOT DATE = 10/13/2011		DATE -	REVISED -

STATE OF ILLINOIS
DEPARTMENT OF TRANSPORTATION

STAGE I TRAFFIC CONTROL
TRAFFIC CONTROL AND PROTECTION
STANDARD 701316 (SPECIAL)

SCALE: 20 SHEET NO. 1 OF 2 SHEETS STA. 907+00 TO STA. 919+00

F.A.P. RTE.	SECTION	COUNTY	TOTAL SHEETS	SHEET NO.
716	(127R,RS-2)(130R-2,RS-1)	MACON	98	54
			CONTRACT NO. 74500	
ILLINOIS FED. AID PROJECT				