


BILL OF MATERIALS-DETECTOR LOOPS
FAU 7429 (IL RTE 48) & LINCOLN PARK ROAD

ITEM	UNIT	QUANTITY
DETECTOR LOOP, TYPE 1	FOOT	352.0

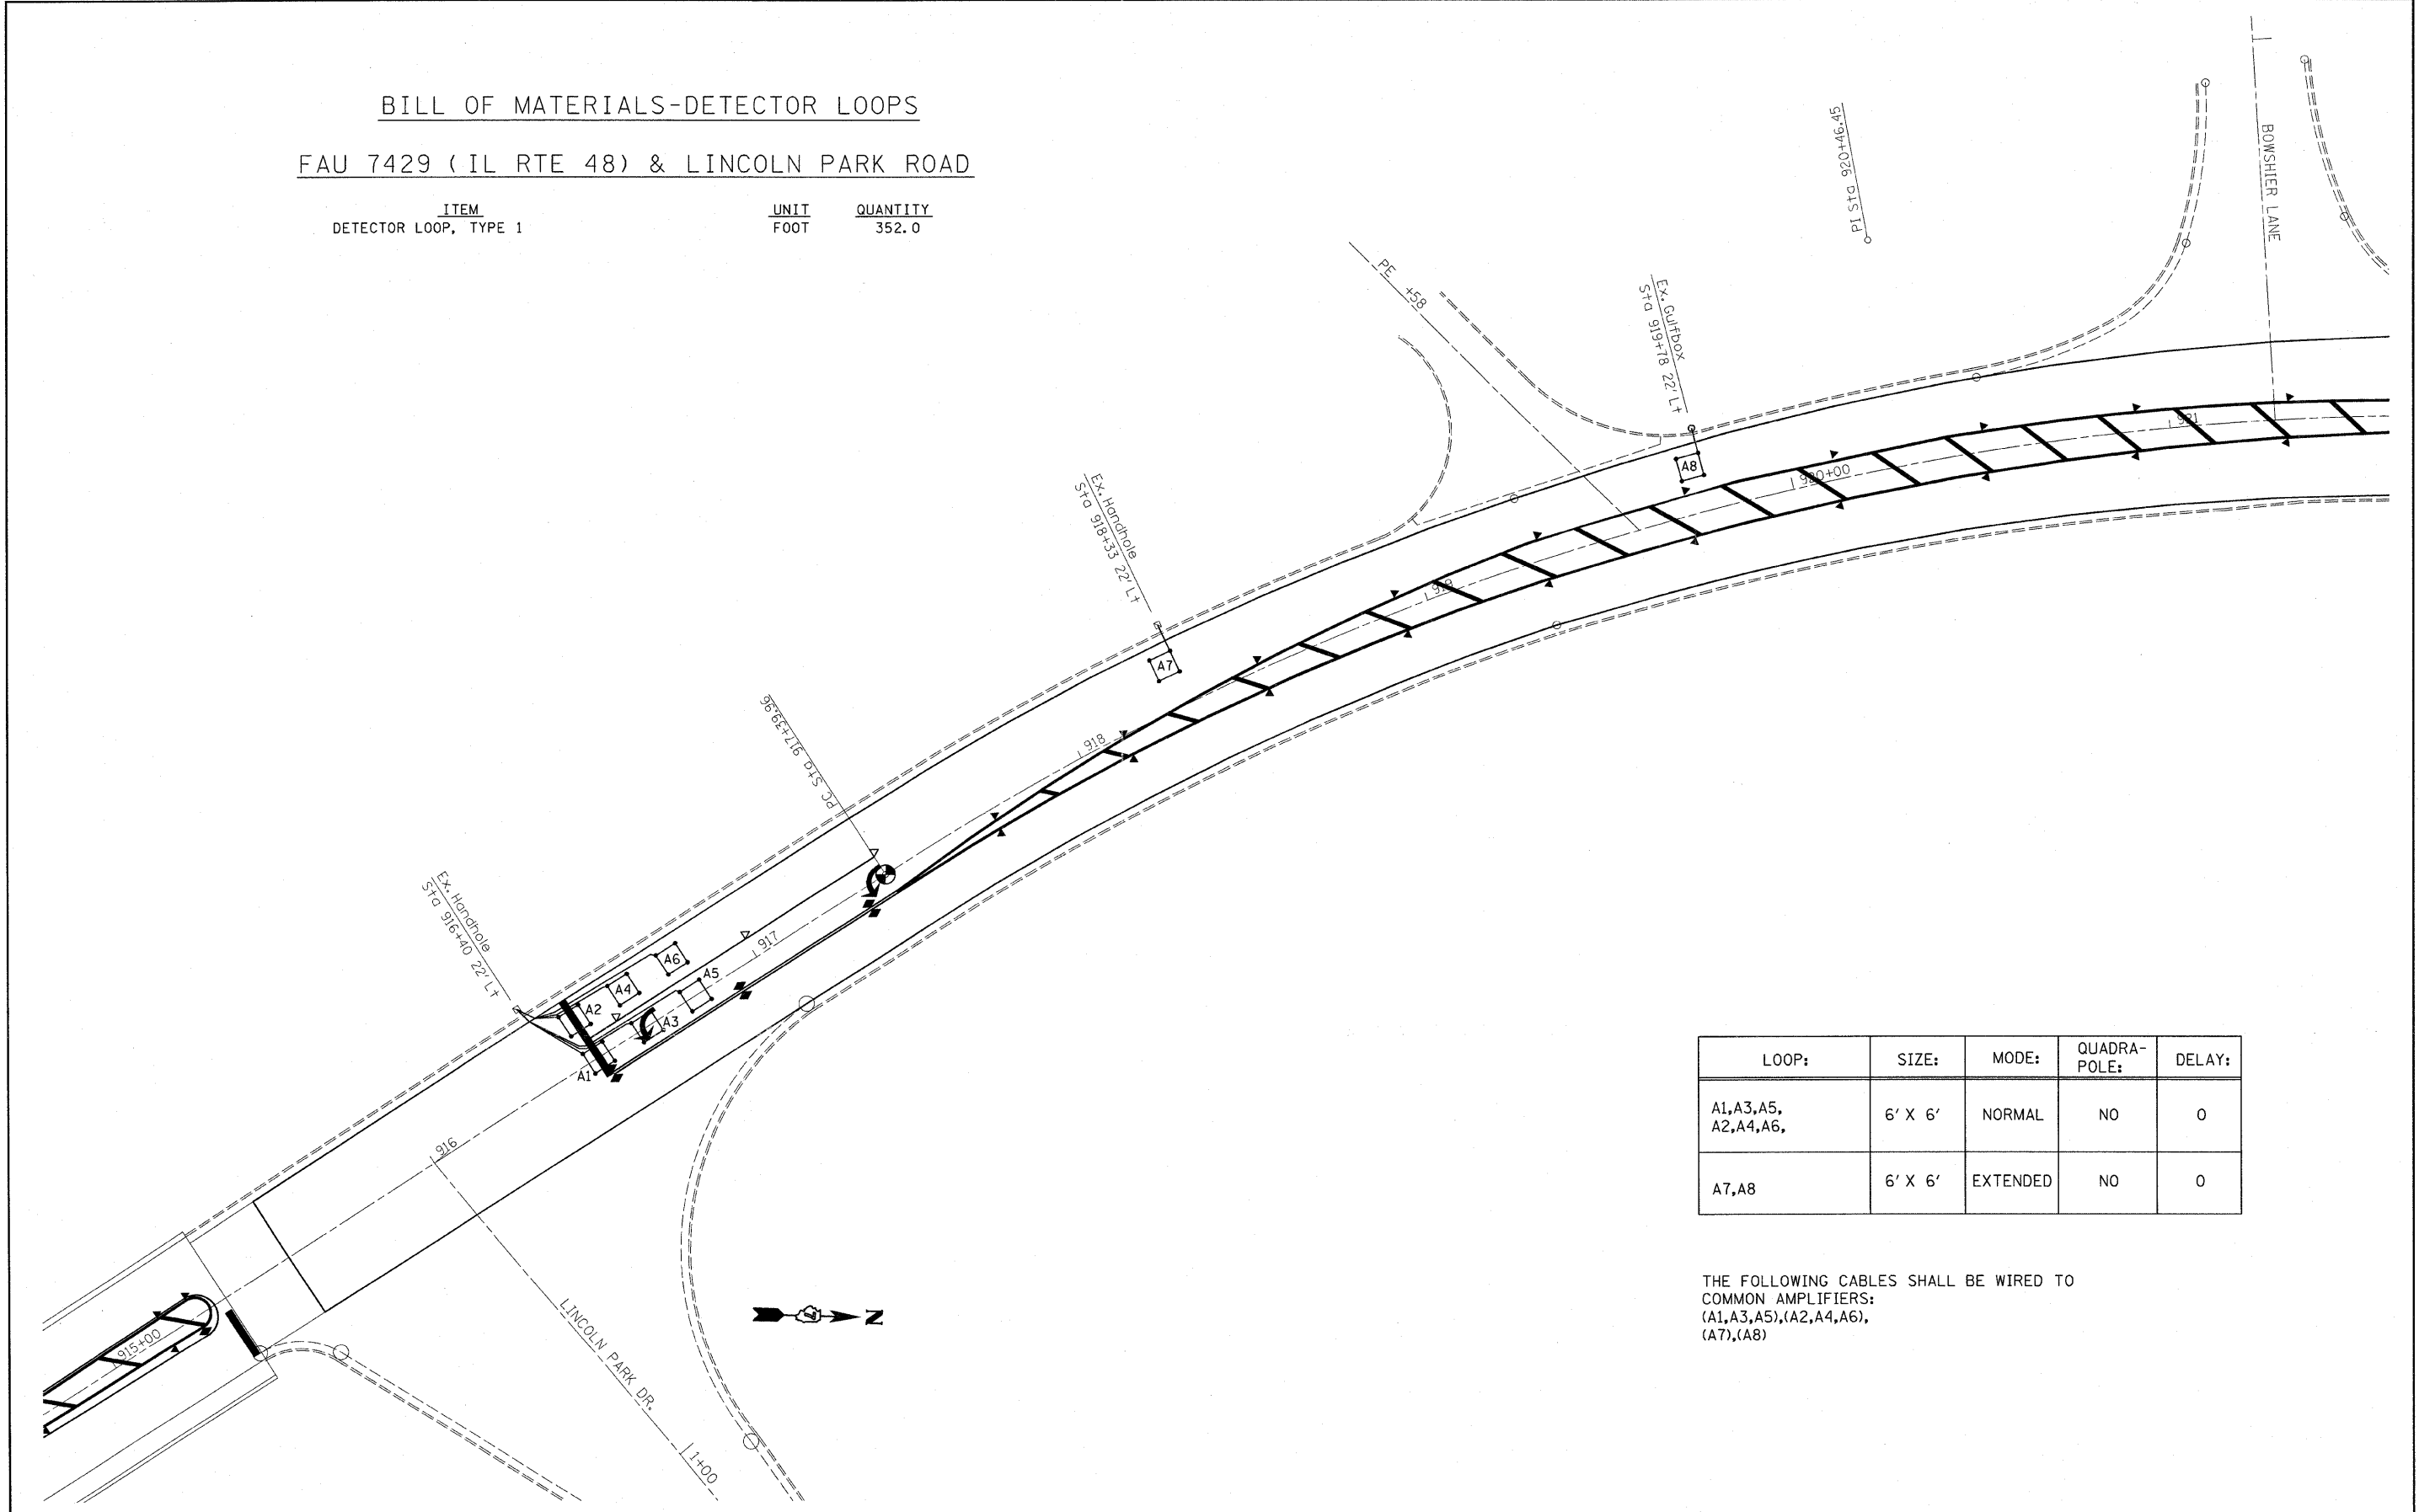

LOOP:	SIZE:	MODE:	QUADRA-POLE:	DELAY:
A1,A3,A5, A2,A4,A6,	6' X 6'	NORMAL	NO	0
A7,A8	6' X 6'	EXTENDED	NO	0

THE FOLLOWING CABLES SHALL BE WIRED TO COMMON AMPLIFIERS:
 (A1,A3,A5),(A2,A4,A6),
 (A7),(A8)

FILE NAME =	USER NAME = swartzw	DESIGNED -	REVISED -	STATE OF ILLINOIS DEPARTMENT OF TRANSPORTATION	DETECTOR LOOPS IL RTE 48 & LINCOLN PARK ROAD			F.A.P. RTE.	SECTION	COUNTY	TOTAL SHEETS	SHEET NO.		
ca:\pw_work\pwidot\swartzw\08212489\077	500-sht-Det Loops.dgn	DRAWN -	REVISED -		SCALE: 20	SHEET 1	OF 5 SHEETS	STA.	TO STA.	716	(127R,RS-2\130R-2,RS-1)	MACON	98	75
	PLOT SCALE = 20.0000' / 1" =	CHECKED -	REVISED -		CONTRACT NO. 74500									
	PLOT DATE = 10/13/2011	DATE -	REVISED -		ILLINOIS FED. AID PROJECT									