


BILL OF MATERIALS-DETECTOR LOOPS

FAU 7429 (IL RTE 48) & W. MAIN STREET

ITEM	UNIT	QUANTITY
DETECTOR LOOP, TYPE 1	FOOT	1005.0

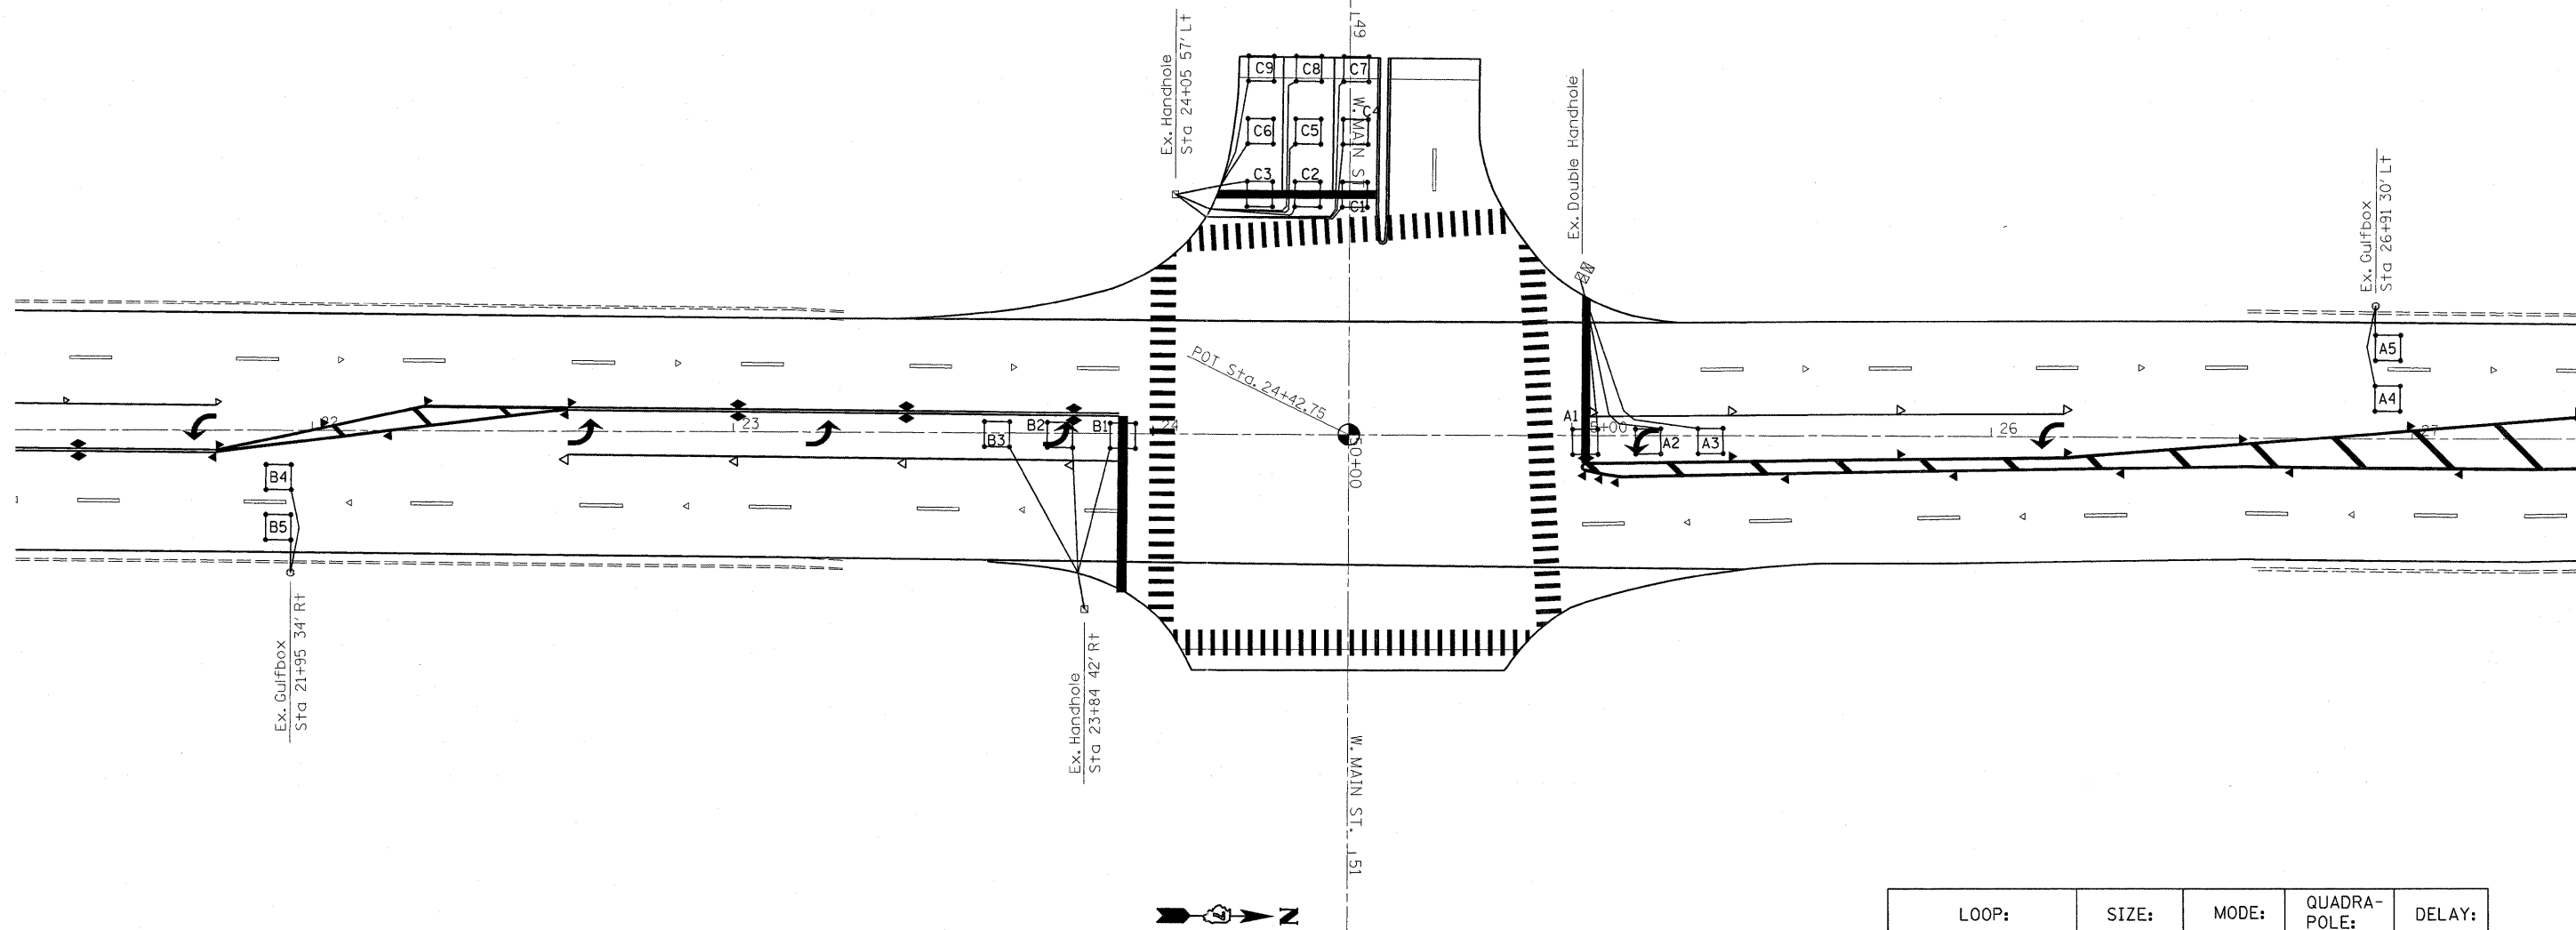

LOOP:	SIZE:	MODE:	QUADRA-POLE:	DELAY:
A1,A2,A3, B1,B2,B3, C1,C4,C7, C2,C5,C8, C3,C6,C9	6' X 6'	NORMAL	NO	0
A4,A5, B4,B5	6' X 6'	EXTENDED	NO	0

THE FOLLOWING CABLES SHALL BE WIRED TO COMMON AMPLIFIERS:  
 (A1,A2,A3),(A4),(A5),  
 (B1,B2,B3),(B4),(B5)  
 (C1,C4,C7),(C2,C5,C8),  
 (C3,C6,C9)

FILE NAME =	USER NAME = swartzrw	DESIGNED -	REVISED -
os:\pw_work\pwidot\swartzrw\d0212489\077	600-sht-Det Loops.dgn	DRAWN -	REVISED -
	PLOT SCALE = 20.0000' / in.	CHECKED -	REVISED -
	PLOT DATE = 10/13/2011	DATE -	REVISED -

STATE OF ILLINOIS  
DEPARTMENT OF TRANSPORTATION

DETECTOR LOOPS		F.A.P. RTE.	SECTION	COUNTY	TOTAL SHEETS	SHEET NO.
IL RTE 48 & W. MAIN STREET		716	(127R,RS-2)(130R-2,RS-1)	MACON	98	76
SCALE: 20	SHEET 2 OF 5 SHEETS	STA.	TO STA.	ILLINOIS FED. AID PROJECT		

F.A.P. RTE.	SECTION	COUNTY	TOTAL SHEETS	SHEET NO.
716	(127R,RS-2)(130R-2,RS-1)	MACON	98	76
CONTRACT NO. 74500				
ILLINOIS FED. AID PROJECT				