


**BILL OF MATERIALS-DETECTOR LOOPS**  
**FAU 7429 ( IL RTE 48) & ELDORADO STREET**

ITEM	UNIT	QUANTITY
DETECTOR LOOP, TYPE 1	FOOT	700.0

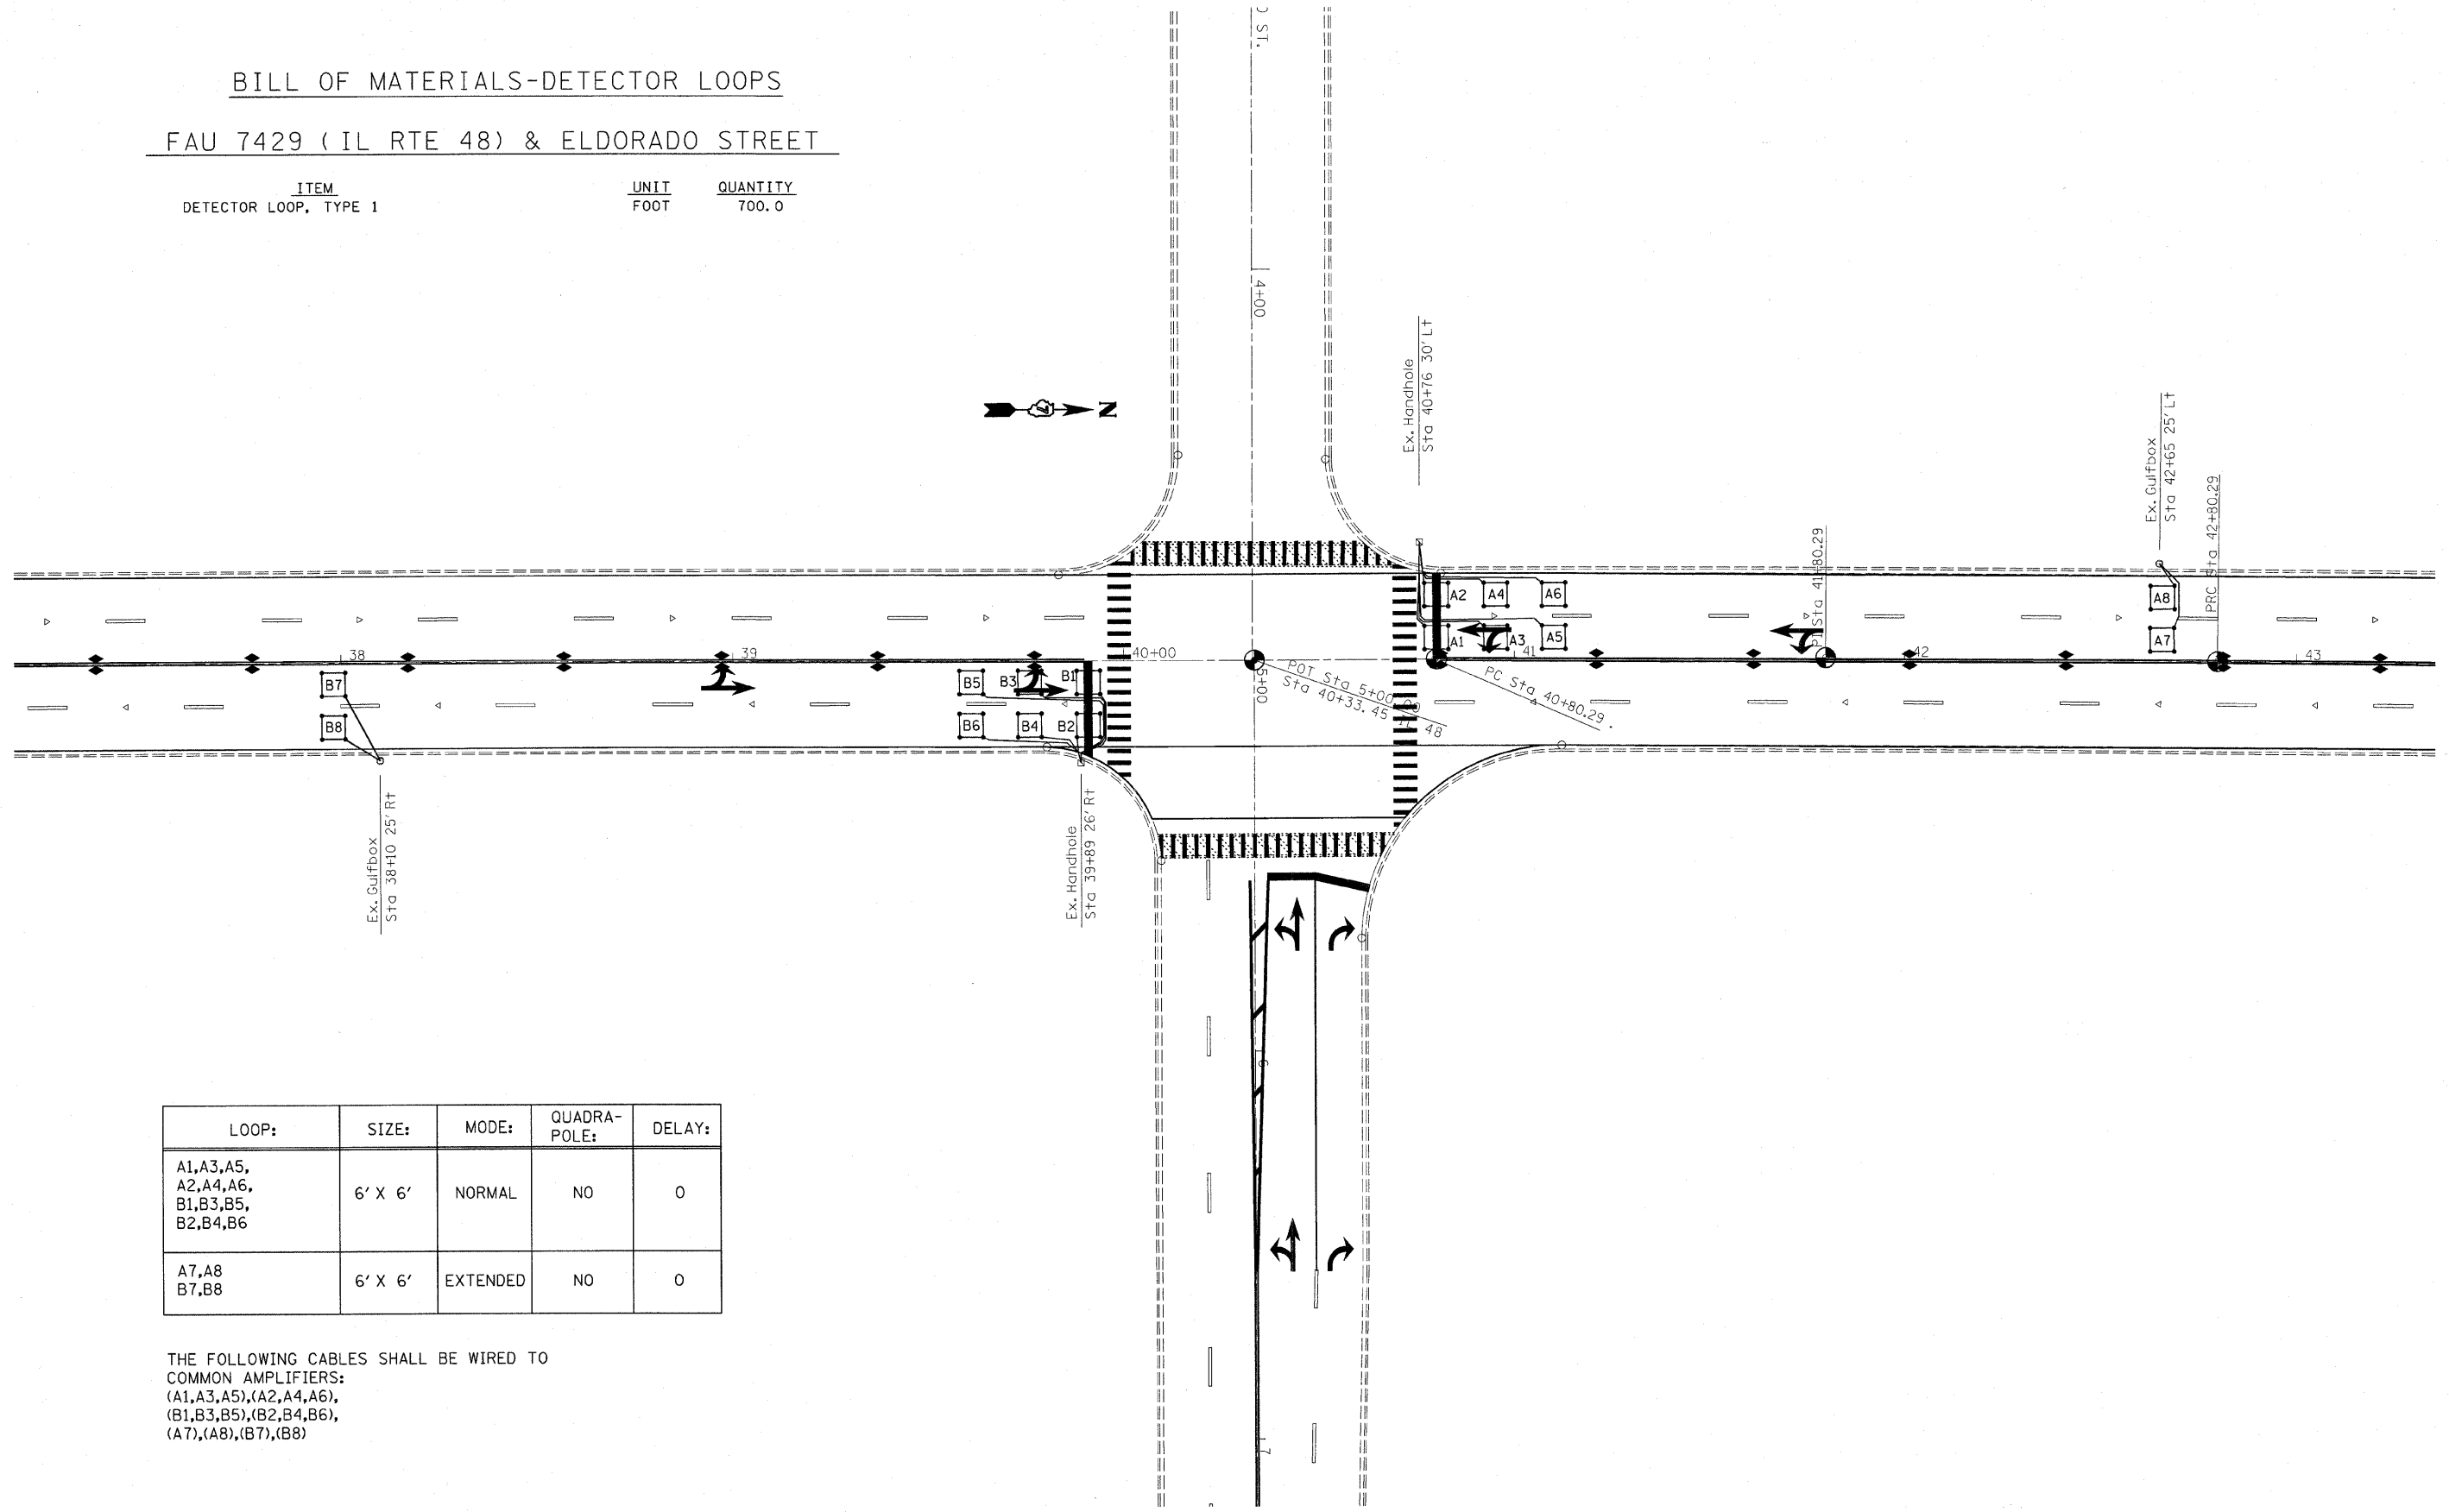

LOOP:	SIZE:	MODE:	QUADRA-POLE:	DELAY:
A1,A3,A5, A2,A4,A6, B1,B3,B5, B2,B4,B6	6' X 6'	NORMAL	NO	0
A7,A8 B7,B8	6' X 6'	EXTENDED	NO	0

THE FOLLOWING CABLES SHALL BE WIRED TO COMMON AMPLIFIERS:  
 (A1,A3,A5),(A2,A4,A6),  
 (B1,B3,B5),(B2,B4,B6),  
 (A7),(A8),(B7),(B8)