



EXISTING TYPICAL SECTION

STA. 266+41 - 296+11

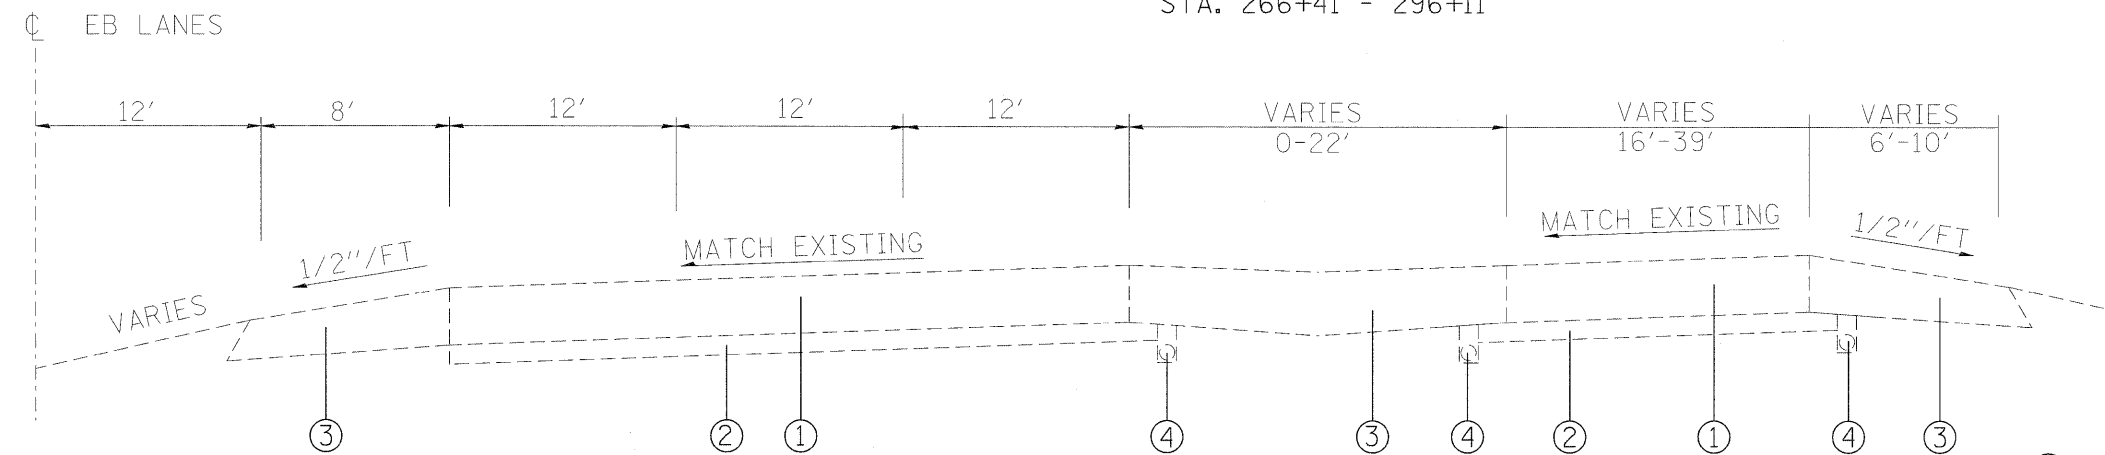

EXISTING TYPICAL SECTION

STA. 296+11 - 317+99.50  
STA. 332+67 - 336+00

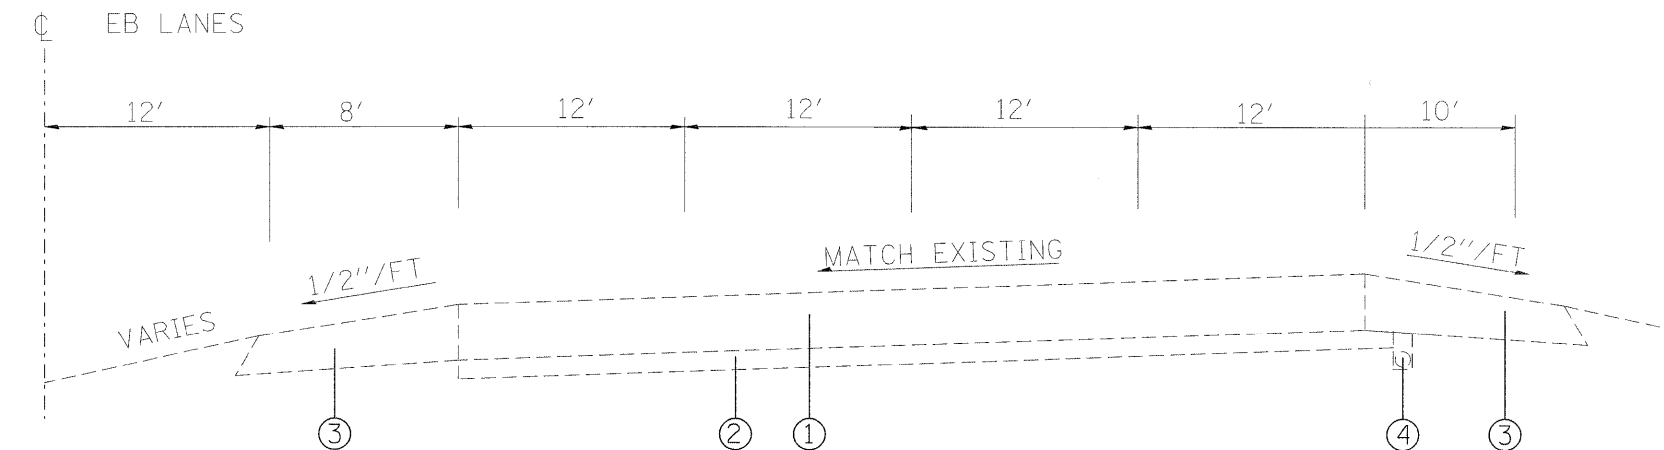

EXISTING TYPICAL SECTION

STA. 317+99.50 - 332+67

**LEGEND**

- ① EXISTING CRPCC PAVEMENT, 8"
- ② EXISTING STABILIZED SUB-BASE, 4"
- ③ EXISTING BITUMINOUS SHOULDER, 8"
- ④ EXISTING PIPE UNDERDRAIN
- ⑤ EXISTING CONCRETE BARRIER, 32"
- ⑥ PROPOSED POLY HMA BINDER COURSE, 2-1/4"
- ⑦ PROPOSED POLY HMA SURFACE COURSE, 2"
- ⑧ PROPOSED BITUMINOUS MATERIALS (PRIME COAT)
- ⑨ PROPOSED AGGREGATE (PRIME COAT)
- ⑩ PROPOSED PCC SURFACE REMOVAL, 1/2"
- ⑪ PROPOSED HOT-MIX ASPHALT SHOULDERS, 3-3/4"
- ⑫ PROPOSED AGGREGATE WEDGE SHOULDER, TYPE B
- ⑬ PROPOSED PIPE UNDERDRAIN, 6"
- ⑭ PROPOSED SHOULDER REMOVAL AND REPLACEMENT, 8"
- ⑮ PROPOSED HIGH TENSION CABLE MEDIAN BARRIER
- ⑯ PROPOSED SHOULDER RUMBLE STRIP
- ⑰ PROPOSED CONCRETE BARRIER, 42"
- ⑱ PROPOSED HMA SHOULDER - 4' (MOW STRIP)

\* NOTE: SEE SCHEDULES FOR EXACT LOCATION OF PIPE UNDERDRAINS, CONCRETE BARRIER, GUARDRAIL AND CABLE MEDIAN BARRIER

FILE NAME =	USER NAME = burnsideem	DESIGNED -	REVISED -	<b>STATE OF ILLINOIS DEPARTMENT OF TRANSPORTATION</b>	<b>EASTBOUND EXISTING TYPICAL SECTIONS</b>		F.A.I. RTE.	SECTION	COUNTY	TOTAL SHEETS	SHEET NO.
76415-shr-plandgn	76415-shr-plandgn	DRAWN -	REVISED -				64	82-13,4RS	ST. CLAIR	167	9
PLOT SCALE = 50,0000' / in.		CHECKED -	REVISED -		SCALE: _____ SHEET NO. 1 OF 1 SHEETS		STA. _____ TO STA. _____		CONTRACT NO. 76415		
PLOT DATE = 10/20/2011		DATE -	REVISED -		FED. ROAD DIST. NO. - ILLINOIS FED. AID PROJECT						