


NOTES:

- 1.) ALTERNATE SIGNS REQUIRED WILL BE SUPPLIED TO THE CONTRACTOR BY I.D.O.T.
- 2.) THE CONTRACTOR SHALL FURNISH THE POSTS AND ERECT SIGNS AT THE LOCATIONS SHOWN ON THIS SHEET, AS DIRECTED BY THE R.E./R.T. THE POSTS SHALL REMAIN THE PROPERTY OF THE CONTRACTOR.
- 3.) THE CONTRACTOR SHALL GIVE ILLINOIS DEPARTMENT OF TRANSPORTATION, BUREAU OF OPERATIONS TWO WEEKS NOTICE FOR SIGNS. THE CONTRACTOR SHALL PICK UP THE SIGNS AT THE T.M. BUILDING IN FAIRVIEW HEIGHTS, AND CONTACT JEAN SLAPE, PHONE (618) 346-3289.
- 4.) CHANGEABLE MESSAGE BOARDS SHALL BE USED TWO WEEKS PRIOR TO THE START OF CONSTRUCTION, AND DURING CONSTRUCTION.
- 5.) SIGN SPACING WILL BE 1,000' OR TO FIT FIELD CONDITIONS.
- 6.) THE HEIGHT TO THE BOTTOM OF THE LOWEST SIGN SHALL NOT BE LESS THAN 6'.
- 7.) CONTRACTOR SHALL FURNISH MESSAGE BOARDS.
- 8.) SIGNS, MESSAGE BOARDS, AND TRAFFIC CONTROL DEVICES TO BE PLACED AS SHOWN ON THE PLANS OR AS DIRECTED BY THE ENGINEER.

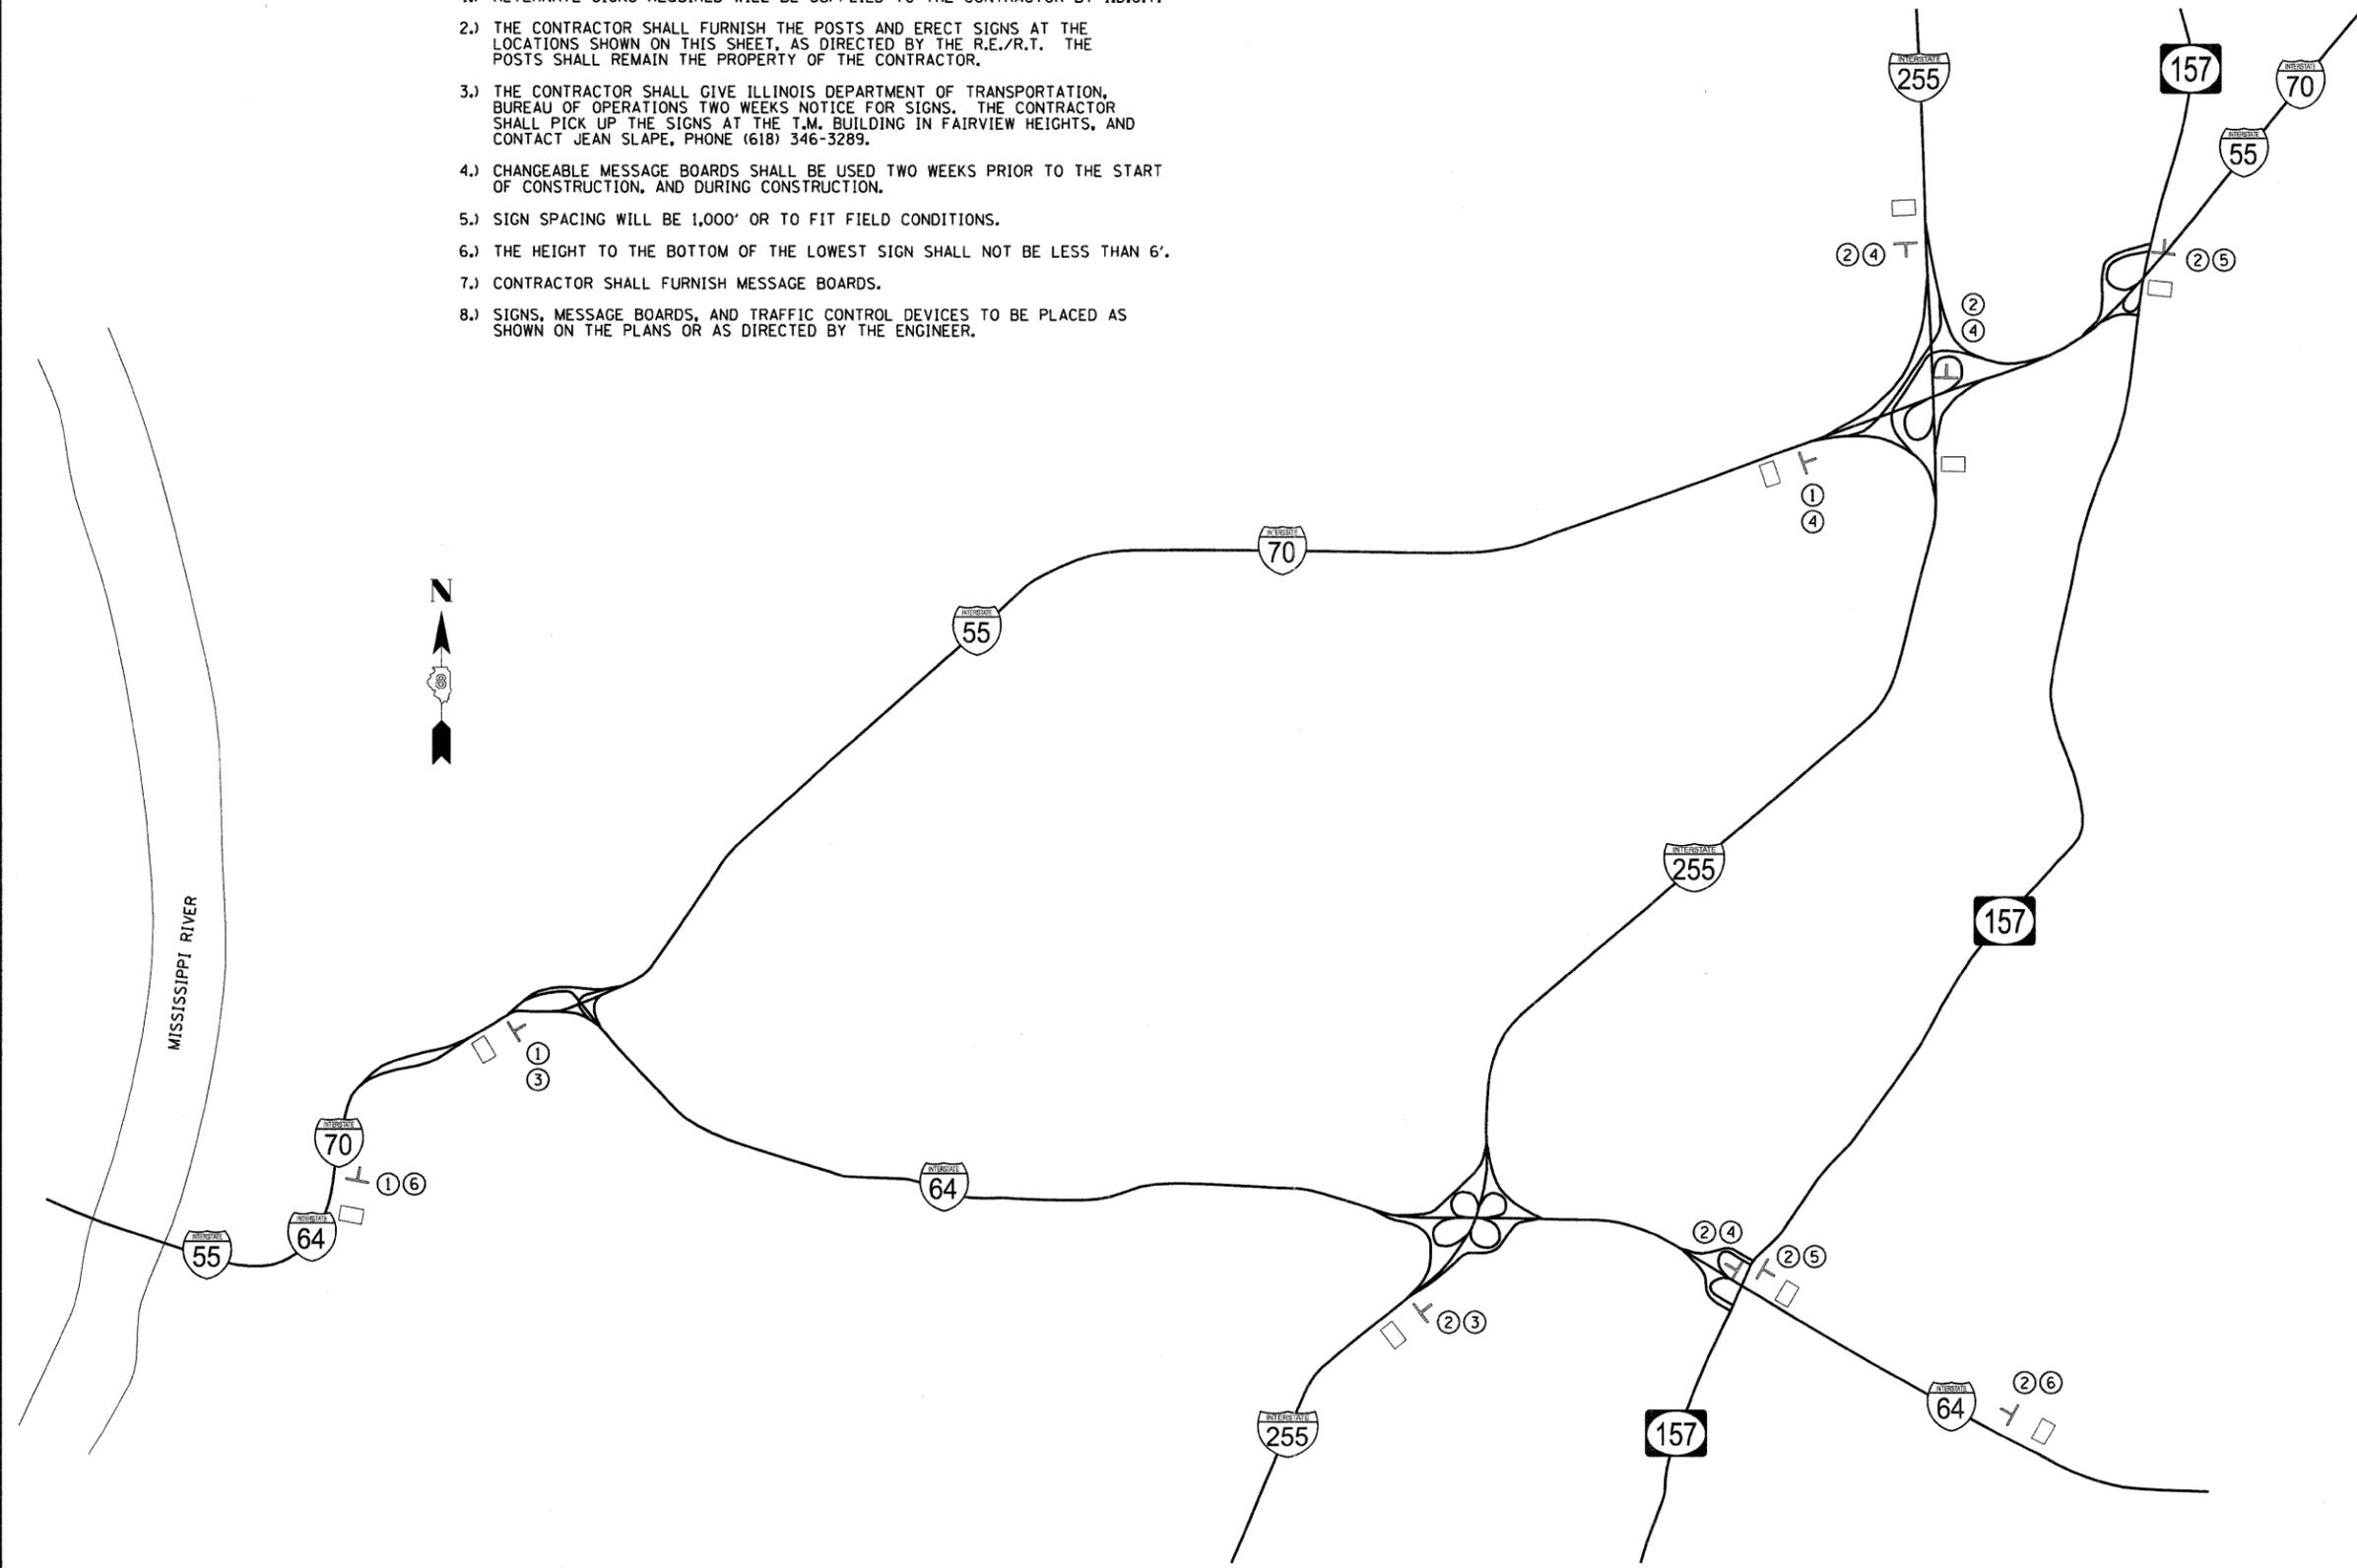

ALTERNATE ROUTE SIGNING		
①	ALTERNATE EAST INTERSTATE 64	3 EACH
②	ALTERNATE WEST INTERSTATE 64	7 EACH
③	↑	2 EACH
④	↗	4 EACH
⑤	←	2 EACH
⑥	1 MILE	2 EACH

SIGNS TO BE PROVIDE BY IDOT		
ALTERNATE	FO	9 EACH
M4-1-2412		
EAST		3 EACH
M3-2-2412		
WEST		6 EACH
M3-4-2412		
↑	FO	2 EACH
M6-3-2115		
↗	FO	4 EACH
M6-2-2115		
←	FO	1 EACH
M6-1-2115		
1 MILE	FO	2 EACH
2412		
INTERSTATE 64		9 EACH
M1-M-2424		

FO FLORESCENT ORANGE
 □ MESSAGE BOARD

Farnsworth
 GROUP, INC.
 2709 McGraw Drive
 Bloomington, Illinois 61704
 308/663-8435, 308/663-1571 fax

DESIGNED - JCZ	REVISED
CHECKED - JML	REVISED
DRAWN - DJM/JWK	REVISED
CHECKED - MSW	REVISED
DATE - 10/19/11	

STATE OF ILLINOIS
DEPARTMENT OF TRANSPORTATION

ALTERNATE ROUTE SIGNING

SHEET NO. OF SHEETS

F.A.I. RTE.	SECTION	COUNTY	TOTAL SHEETS	SHEET NO.
64	82-(3,4)RS	ST. CLAIR	167	31
				CONTRACT NO. 76415
ILLINOIS FED. AID PROJECT				