


ALL TEMPORARY PAVEMENT MARKINGS, TEMPORARY CONCRETE BARRIERS, AND BARRICADES PLACED IN STAGE 1 EAST OF STATION 264+56.22 SHALL REMAIN. SIGNS AND DEVICES ASSOCIATED WITH WESTBOUND LEFT LANE CLOSURE SHALL BE REMOVED.

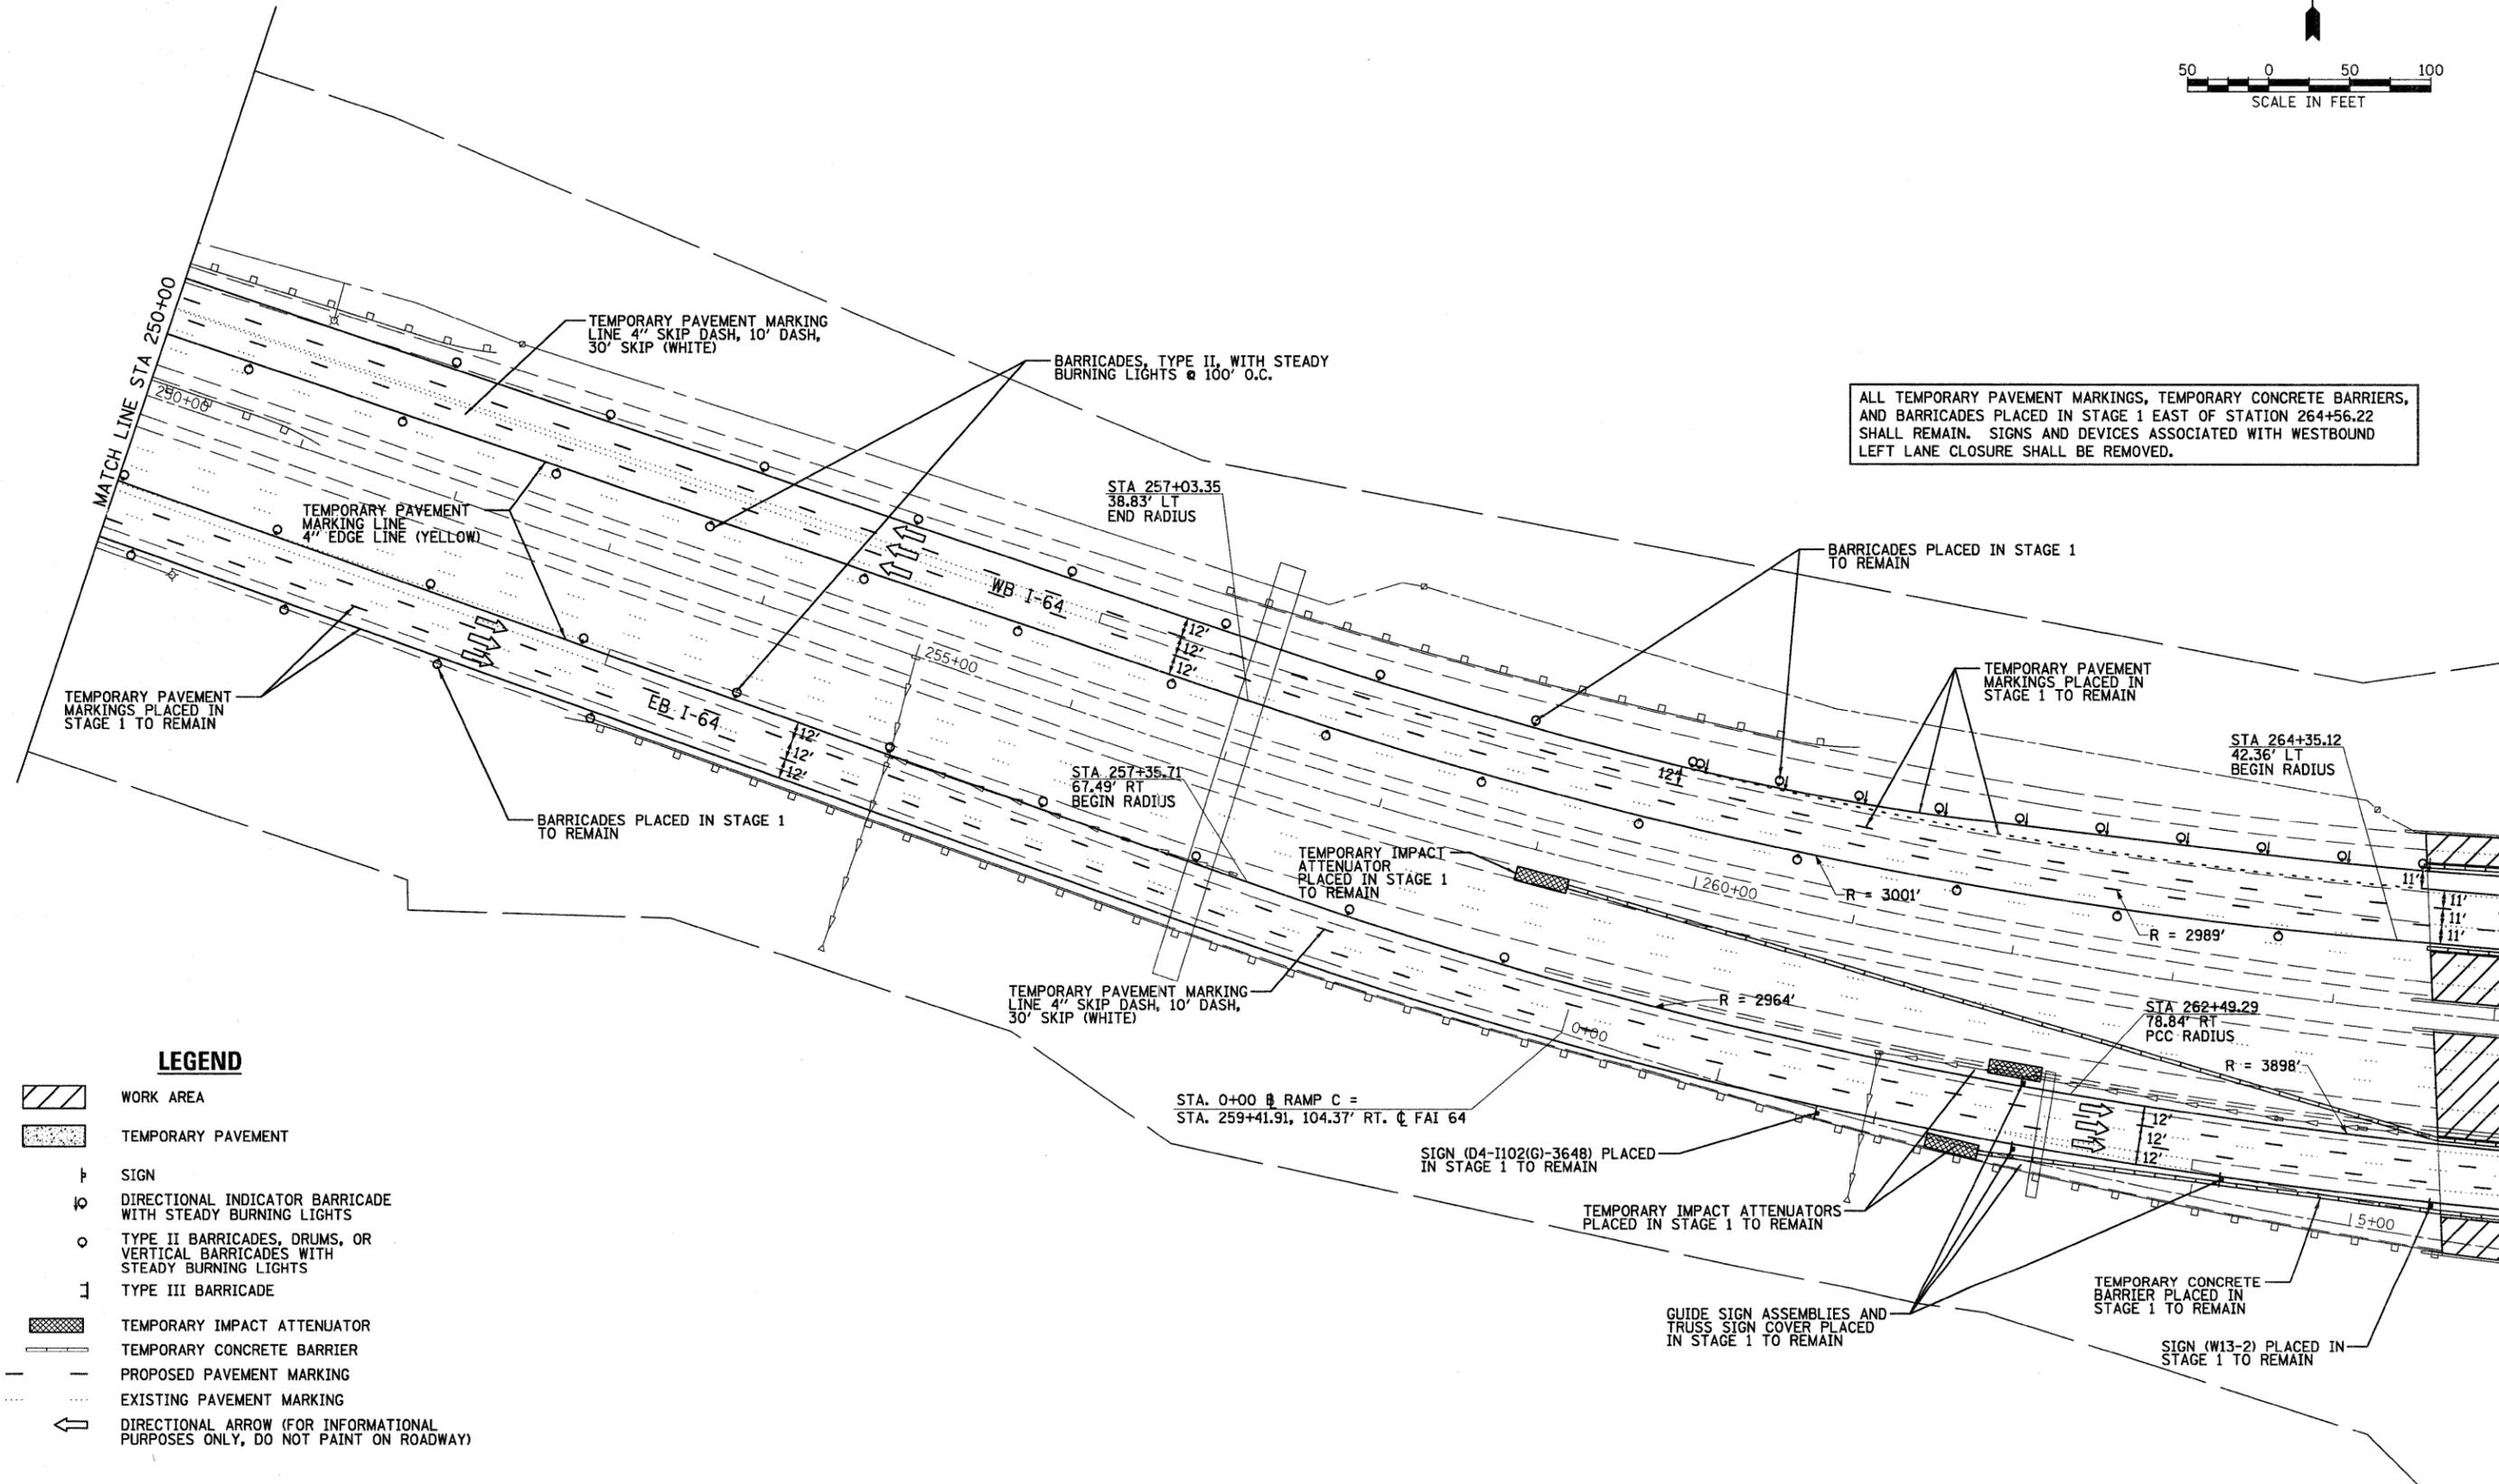

**LEGEND**

- WORK AREA
- TEMPORARY PAVEMENT
- SIGN
- DIRECTIONAL INDICATOR BARRICADE WITH STEADY BURNING LIGHTS
- TYPE II BARRICADES, DRUMS, OR VERTICAL BARRICADES WITH STEADY BURNING LIGHTS
- TYPE III BARRICADE
- TEMPORARY IMPACT ATTENUATOR
- TEMPORARY CONCRETE BARRIER
- PROPOSED PAVEMENT MARKING
- EXISTING PAVEMENT MARKING
- DIRECTIONAL ARROW (FOR INFORMATIONAL PURPOSES ONLY, DO NOT PAINT ON ROADWAY)

FILE NAME = D87641B-sht-Staging1A-03.dgn

USER NAME = tborrell  
 PLOT SCALE = 50.0000' / in.  
 PLOT DATE = 11/18/2011

DESIGNED -	REVISED -
DRAWN -	REVISED -
CHECKED -	REVISED -
DATE -	REVISED -

**STATE OF ILLINOIS  
DEPARTMENT OF TRANSPORTATION**

**SUGGESTED STAGES OF CONSTRUCTION AND  
TRAFFIC CONTROL - STAGE 1A**

SCALE: 1"=50' SHEET NO. 3 OF 3 SHEETS STA. 250+00 TO STA. 264+00

F.A.I. RTE.	SECTION	COUNTY	TOTAL SHEETS	SHEET NO.
64	82-(3,4)RS	ST. CLAIR	167	44
CONTRACT NO. 76415				
FED. ROAD DISTRICT 8 ILLINOIS FED. AID PROJECT				