
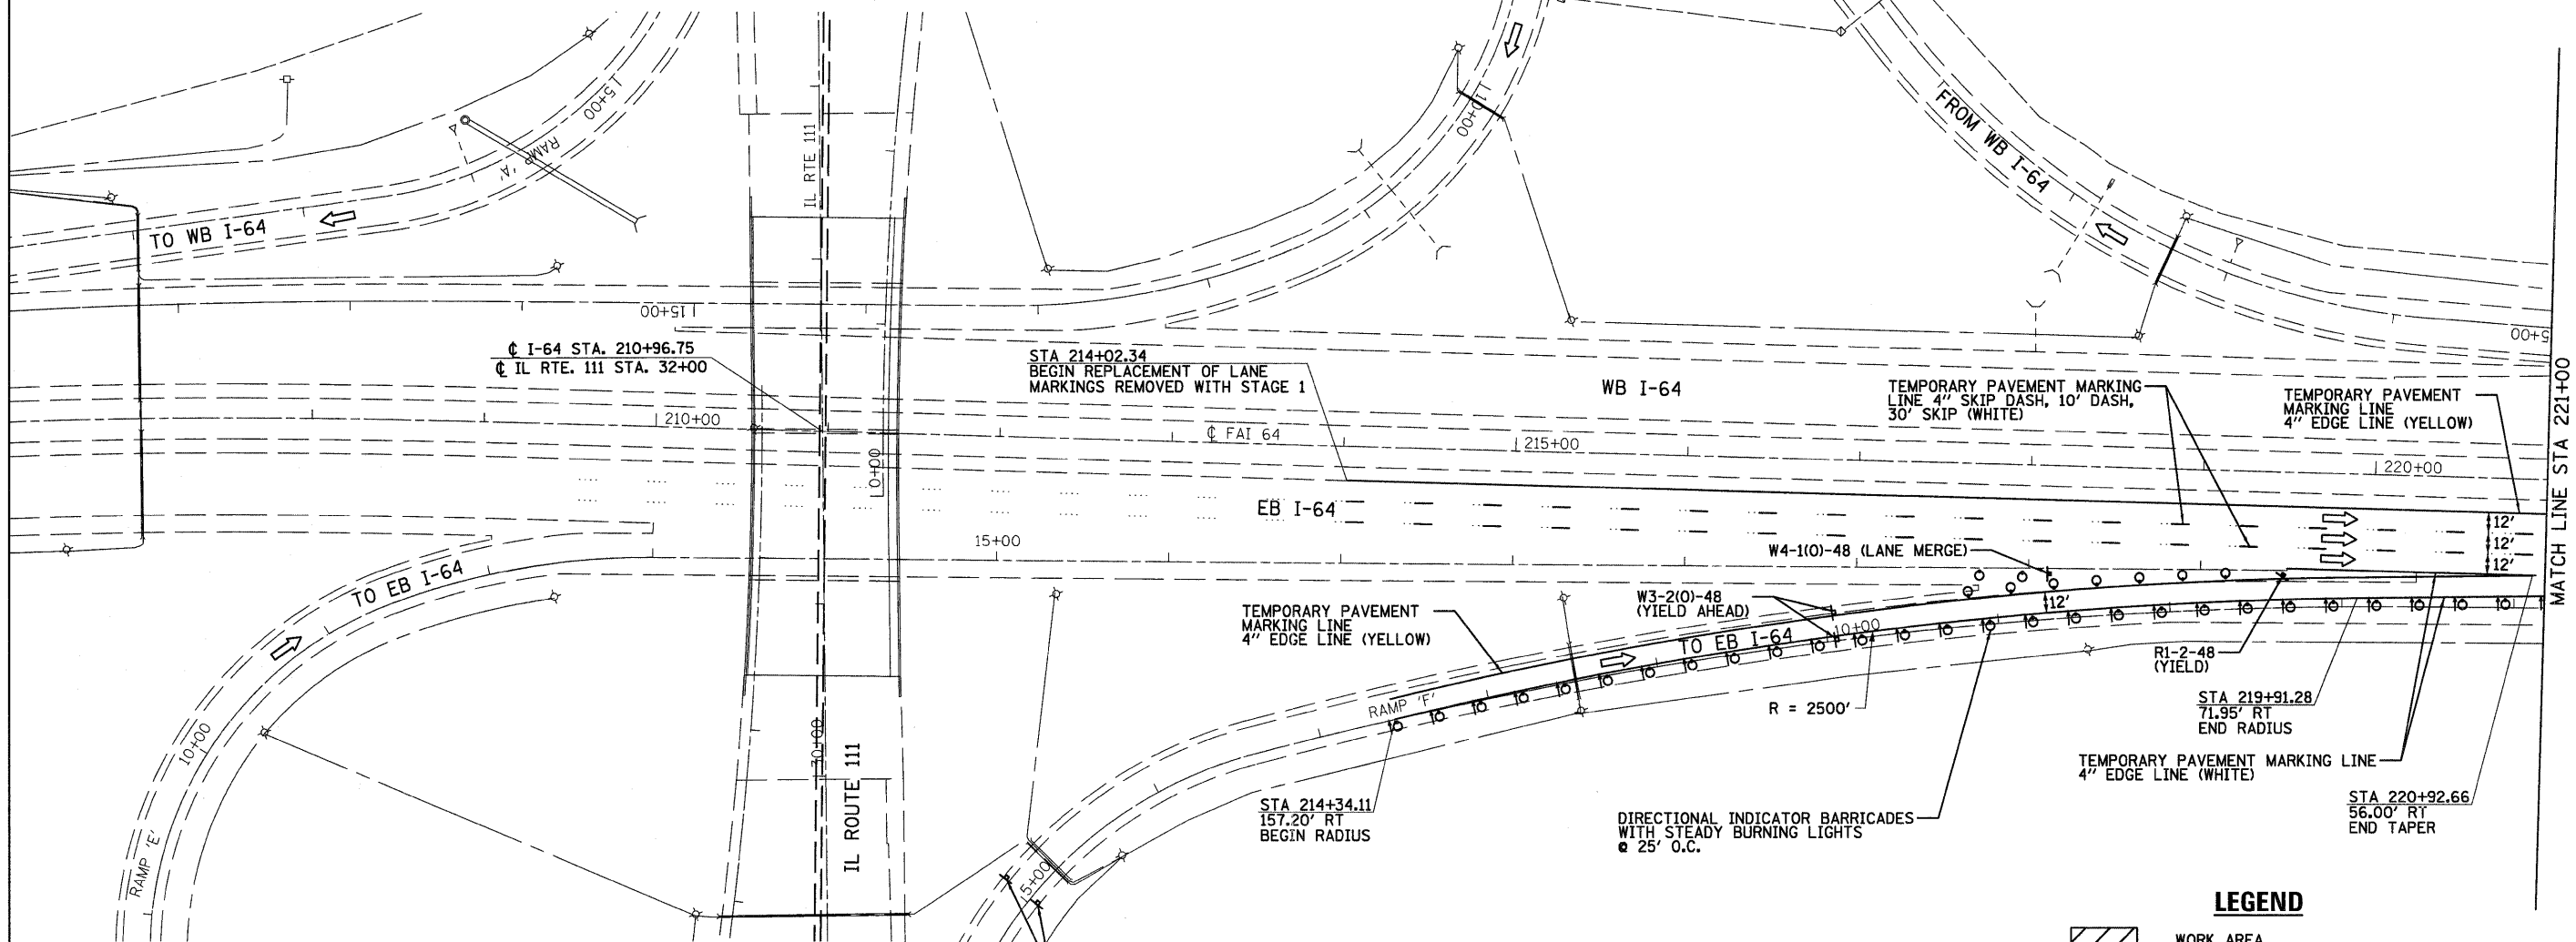


STAGE 2 TRAFFIC CONTROL ITEMS

TEMPORARY PAVEMENT MARKING - 4" LINE MARKING	TEMPORARY PAVEMENT MARKING - 8" LINE MARKING	WORK ZONE PAVEMENT MARKING REMOVAL	RELOCATE TEMPORARY CONCRETE BARRIER	IMPACT ATTENUATORS, RELOCATE (FULLY REDIRECTIVE), TEST LEVEL 3	TEMPORARY CONCRETE BARRIER
FOOT	FOOT	SQ FT	FOOT	EACH	FOOT
41,500	2,400	10,600	1,925	4	1,325

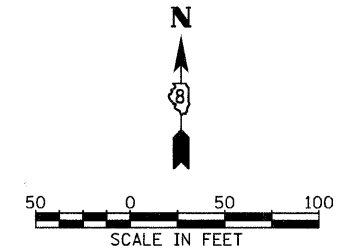

BARRIER SCHEDULE - STAGE 2

STATION	OFFSET	TO	STATION	OFFSET	TEMPORARY CONCRETE BARRIER FEET	RELOCATE TEMPORARY CONCRETE BARRIER FEET
240+21.00	73.18' RT		244+70.54	41.54' RT	445	
244+70.54	41.54' RT		247+27.00	49.70' RT	255	
245+25.62	42.08' LT		247+77.24	42.00' LT	255	
247+77.24	42.00' LT		252+31.76	83.08' LT		460
258+30.23	70.92' RT		264+79.66	126.05' RT		645
264+79.66	126.05' RT		265+90.62	126.10' RT		115
263+17.84	102.79' LT		264+32.25	110.03' LT		110
264+48.34	93.63' LT		265+62.77	97.95' LT		110
265+62.77	97.95' LT		269+40.00	67.91' LT		375
264+56.65	36.00' LT		265+69.70	37.10' LT		110
265+69.70	37.10' LT		269+40.00	67.91' LT		370
STAGE 2 TOTAL					1,325	1,925

ATTENUATOR SCHEDULE - STAGE 2

LOCATION FROM STAGE 1A		NEW LOCATION		IMPACT ATTENUATORS, RELOCATE (FULLY REDIRECTIVE, WIDE), TEST LEVEL 3
STATION	OFFSET	STATION	OFFSET	EACH
259+24.19	17.27' RT	240+21.00	73.18' RT	1
262+00.19	123.45' RT	252+31.76	83.08' LT	1
268+02.84	116.88' LT	258+30.23	94.04' RT	1
269+57.69	15.00' LT	269+40.00	67.91' LT	1
STAGE 2 TOTAL				4

FILE NAME = D876415-sht-Staging2-01.dgn

USER NAME = tbonnell
 PLOT SCALE = 50.0000' / in.
 PLOT DATE = 11/17/2011

DESIGNED -
 DRAWN -
 CHECKED -
 DATE -

REVISED -
 REVISED -
 REVISED -
 REVISED -

**STATE OF ILLINOIS
 DEPARTMENT OF TRANSPORTATION**

**SUGGESTED STAGES OF CONSTRUCTION AND
 TRAFFIC CONTROL - STAGE 2**

SCALE: 1"=50' SHEET NO. 1 OF 6 SHEETS STA. 207+00 TO STA. 221+00

F.A.I. RTE.	SECTION	COUNTY	TOTAL SHEETS	SHEET NO.
64	82-(3,4)RS	ST. CLAIR	167	45
CONTRACT NO. 76415				
FED. ROAD DISTRICT 8 ILLINOIS FED. AID PROJECT				