


EXISTING CROSS SECTION

(Looking East @ \odot of Bridge)
(All dimensions are given radially)


*Minimum dimensions given. Will increase to follow Curve No. 10.

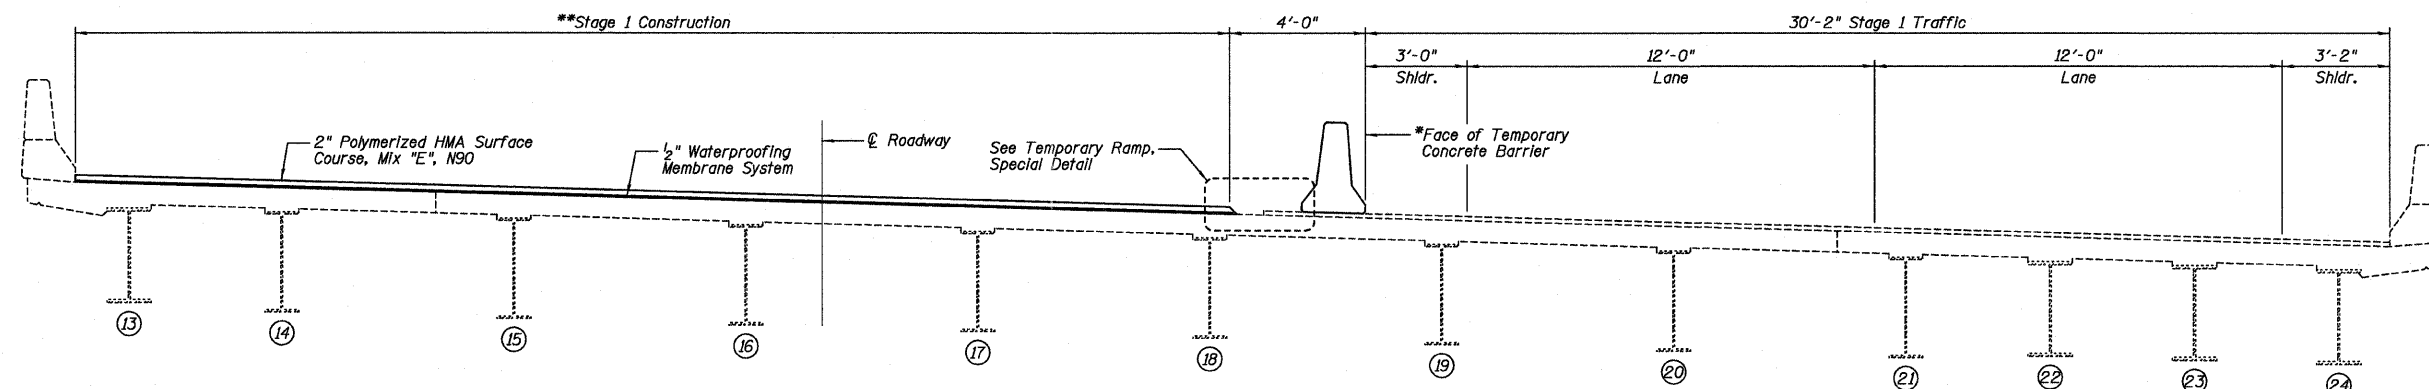

STAGE 1 CONSTRUCTION

(Looking East @ \odot of Bridge)
(All dimensions are given radially)


*Temporary Concrete Barrier, See Std. 704001

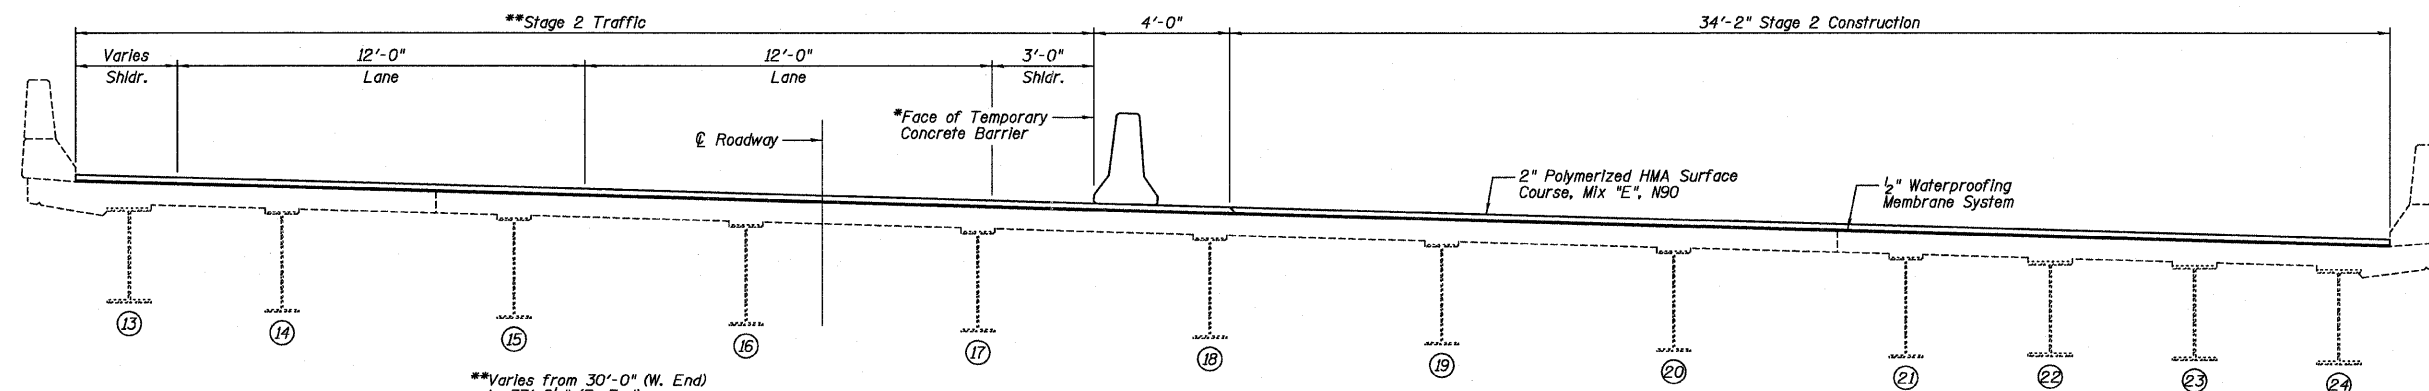

STAGE 2 CONSTRUCTION

(Looking East @ \odot of Bridge)
(All dimensions are given radially)

*Temporary Concrete Barrier, See Std. 704001

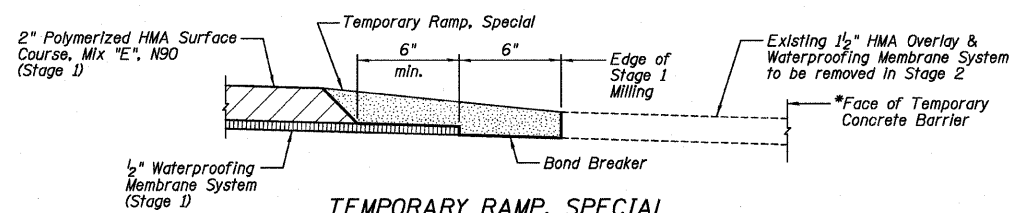

TEMPORARY RAMP, SPECIAL

NOTE:

See Roadway Plans for Temporary Concrete Barrier quantities.

Farnsworth
GROUP, INC.
2709 McGraw Drive
Bloomington, Illinois 61704
309/663-8435, 309/663-1571 fax

DESIGNED - JCZ
CHECKED - JML
DRAWN - DJM/JWK
DATE - 12/05/11

REVIS
REVIS
REVIS
REVIS

DESIGNED - JCZ
CHECKED - MSW

STATE OF ILLINOIS
DEPARTMENT OF TRANSPORTATION

STAGE CONSTRUCTION, EASTBOUND ROADWAY
STRUCTURE NO. 082-0167 (E.B.)
STRUCTURE NO. 082-0168 (W.B.)

SHEET NO. A3 OF 21 SHEETS

F.A.I. RTE.	SECTION	COUNTY	TOTAL SHEETS	SHEET NO.
64	82-(3,4)RS	ST. CLAIR	167	103
CONTRACT NO. 76415				
ILLINOIS FED. AID PROJECT				