



*Dimension constant to Sta. 247+09.41. From there on, Increase to follow Curve No. 12.


EXISTING CROSS SECTION
(Looking East of Centerline of Bridge)
(All dimensions are given radially)

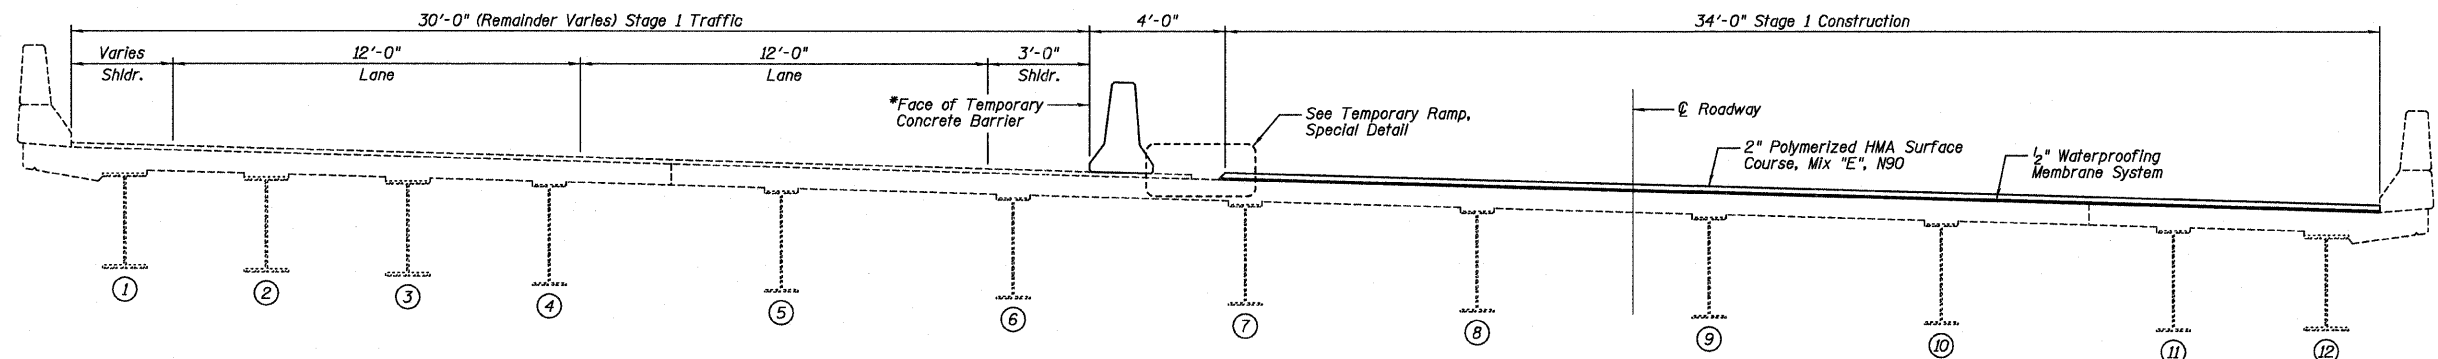

STAGE 1 CONSTRUCTION
(Looking East of Centerline of Bridge)
(All dimensions are given radially)
*Temporary Concrete Barrier, See Std. 704001

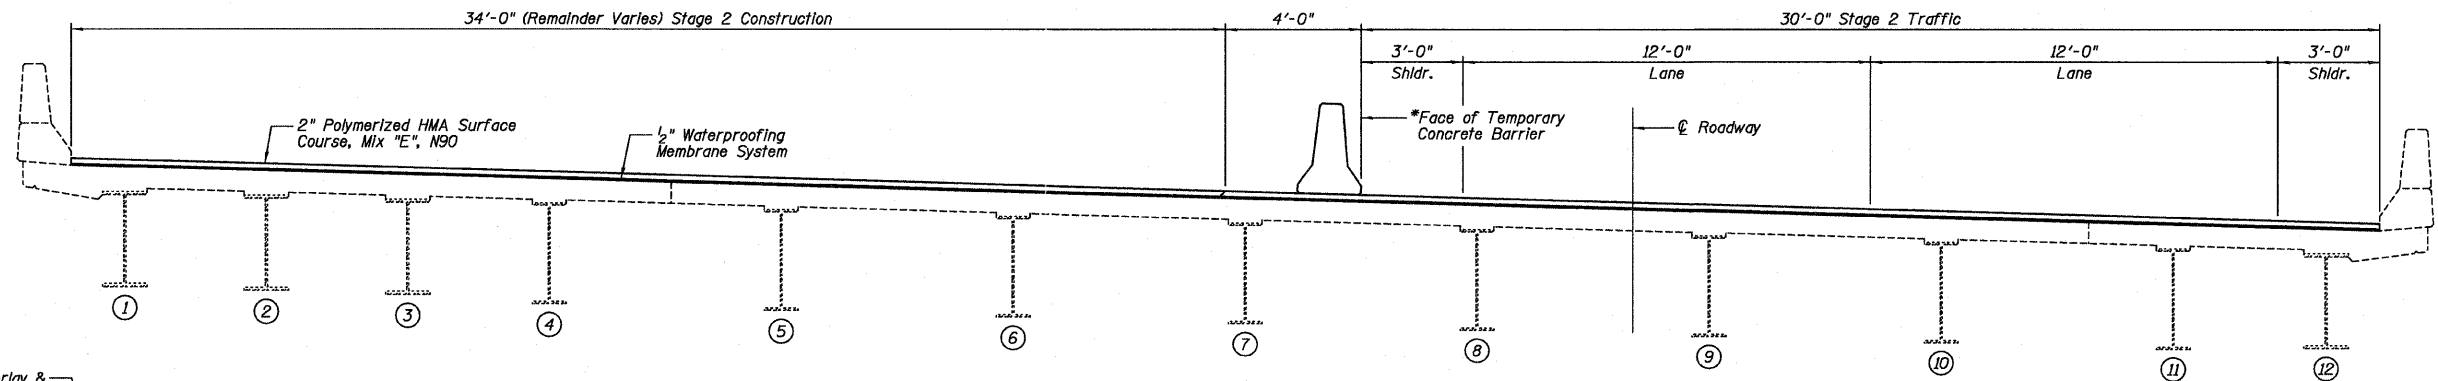

STAGE 2 CONSTRUCTION
(Looking East of Centerline of Bridge)
(All dimensions are given radially)
*Temporary Concrete Barrier, See Std. 704001

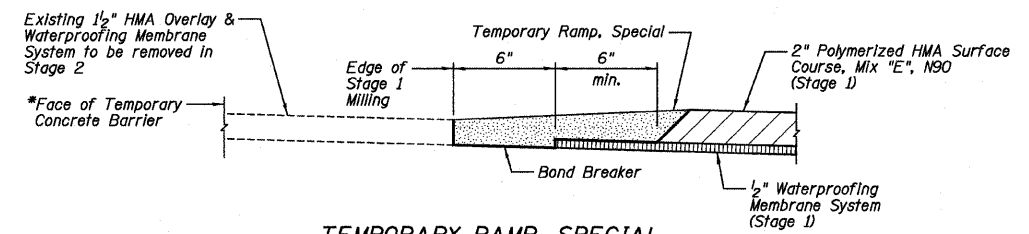

TEMPORARY RAMP, SPECIAL

NOTE:
See Roadway Plans for Temporary Concrete Barrier quantities.

Farnsworth GROUP, INC. 2709 McGraw Drive Bloomington, Illinois 61704 309963-8435, 309963-1571 fax	DESIGNED - JCZ	REVISED	STATE OF ILLINOIS DEPARTMENT OF TRANSPORTATION	STAGE CONSTRUCTION, WESTBOUND ROADWAY STRUCTURE NO. 082-0167 (E.B.) STRUCTURE NO. 082-0168 (W.B.)		F.A.I. RTE.	SECTION	COUNTY	TOTAL SHEETS	SHEET NO.
	CHECKED - JML	REVISED				64	82-(3,4)RS	ST. CLAIR	167	104
	DRAWN - DJM/JWK	REVISED				CONTRACT NO. 76415				
	DATE - 12/05/11	CHECKED - MSW				REVISED	ILLINOIS FED. AID PROJECT			