



TOP VIEW

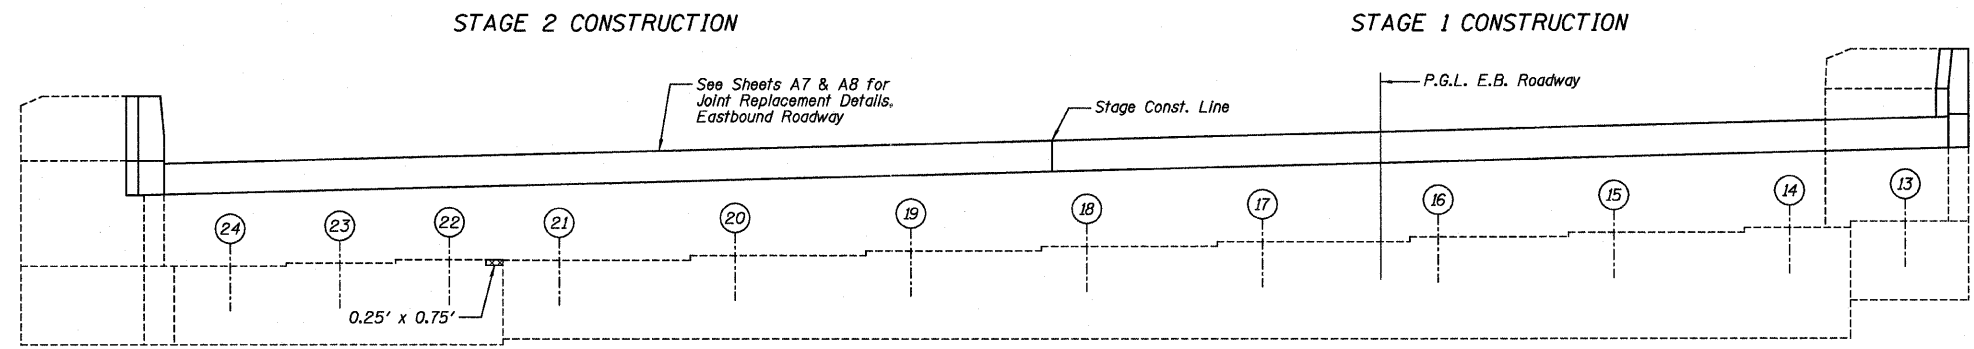

ELEVATION

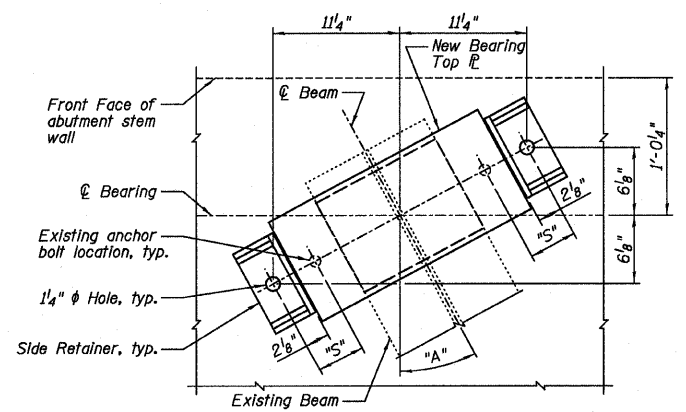

BEARING PLAN AT ABUTMENT

Beam No.	Angle		Dimension "S"
	"A"	"S"	
13	28°23'39"	2 1/4"	
14-21	28°22'00"	4 1/4"	
22-24	28°23'39"	2 1/4"	

LEGEND

Structural Repair of Concrete (Depth Equal to or Less than 5 Inches)

BILL OF MATERIAL

ITEM	UNIT	TOTAL
Structural Repair of Concrete (Depth Equal to or Less than 5 Inches)	Sq. Ft.	1

Farnsworth GROUP, INC.
2709 McGraw Drive
Bloomington, Illinois 61704
309/863-8435, 309/863-1571 fax

DESIGNED - JCZ
CHECKED - JML
DRAWN - DJM/JWK
DATE - 12/05/11

REVISED
REVISED
REVISED
REVISED

**STATE OF ILLINOIS
DEPARTMENT OF TRANSPORTATION**

**WEST ABUTMENT, EASTBOUND ROADWAY
STRUCTURE NO. 082-0167 (E.B.)
STRUCTURE NO. 082-0168 (W.B.)**

SHEET NO. A15 OF 21 SHEETS

F.A.I. RTE.	SECTION	COUNTY	TOTAL SHEETS	SHEET NO.
64	82-(3,4)RS	ST. CLAIR	167	115
CONTRACT NO. 76415				
ILLINOIS FED. AID PROJECT				