


PARTIAL PLAN SHOWING CONCRETE REMOVAL



PARTIAL PLAN SHOWING CONCRETE REPLACEMENT

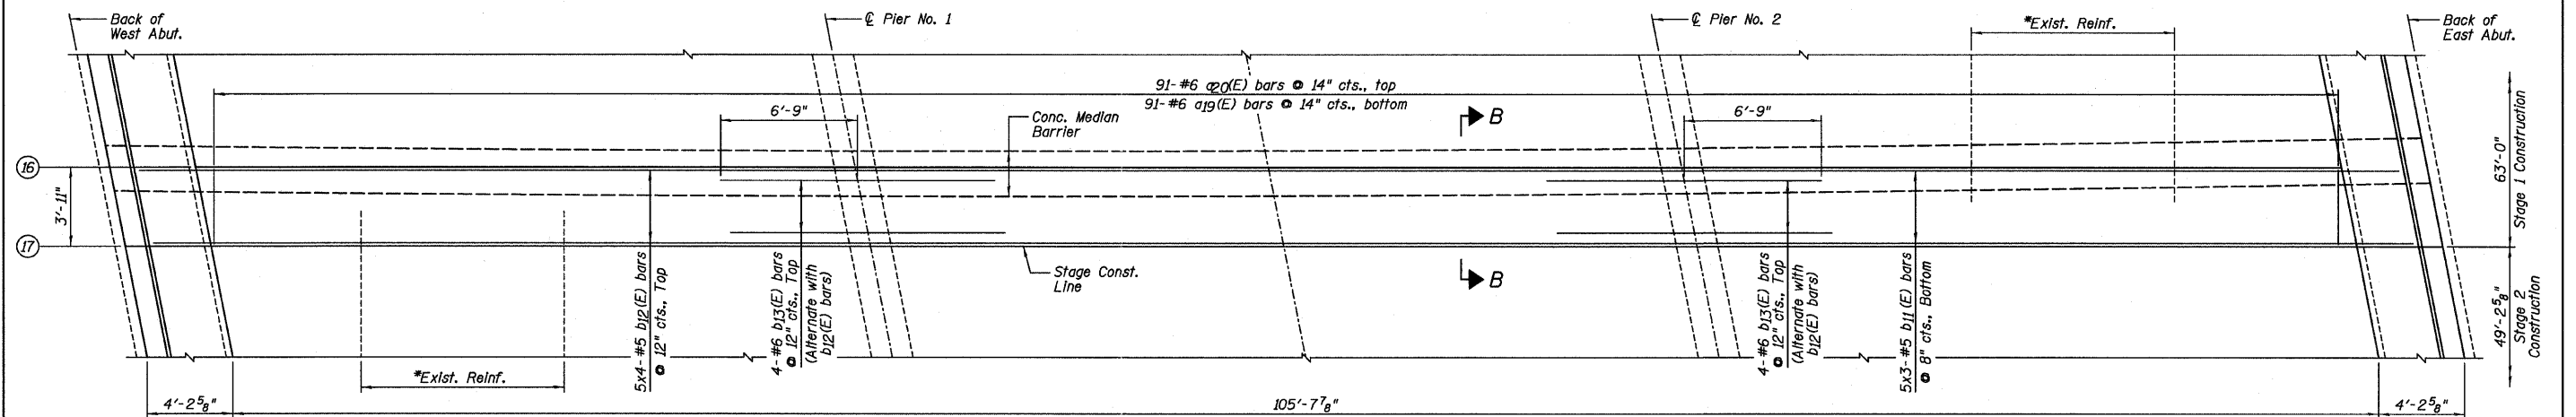

MIN. BAR LAP
#5 - 2'-3"

LEGEND

- Longitudinal Expansion Joint Removal
- Expansion Joint Removal

NOTES:

- 1.) *Existing reinforcement extending into the removal area shall be cleaned, straightened and incorporated into the new construction. Any reinforcement bars that are damaged during concrete removal shall be replaced with an approved bar splicer or anchorage system. Cost shall be included with Concrete Removal.
- 2.) For Sections A-A and B-B, see Sheet B19.
- 3.) Bars indicated thus 5x4-#5 etc. Indicates 5 lines of bars with 4 lengths per line

Farnsworth
GROUP, INC.
2709 McGraw Drive
Bloomington, Illinois 61704
309/663-8435, 309/663-1571 fax

DESIGNED - JCZ	REVIS
CHECKED - JML	REVIS
DRAWN - DJM/JWK	REVIS
DATE - 12/05/11	CHECKED - MSW

CHECKED - JML	REVIS
DRAWN - DJM/JWK	REVIS
CHECKED - MSW	REVIS

DESIGNED - JCZ	REVIS
CHECKED - JML	REVIS
DRAWN - DJM/JWK	REVIS
CHECKED - MSW	REVIS

STATE OF ILLINOIS
DEPARTMENT OF TRANSPORTATION

LONGITUDINAL JOINT CLOSURE DETAILS, EASTBOUND ROADWAY
STRUCTURE NO. 082-0169 (E.B.)
STRUCTURE NO. 082-0170 (W.B.)
SHEET NO. B17 OF 34 SHEETS

F.A.I. RTE.	SECTION	COUNTY	TOTAL SHEETS	SHEET NO.
64	82-(3,4)RS	ST. CLAIR	167	138
				CONTRACT NO. 76415
ILLINOIS FED. AID PROJECT				