




EXISTING CROSS SECTION
(Looking South @ \odot of Bridge)

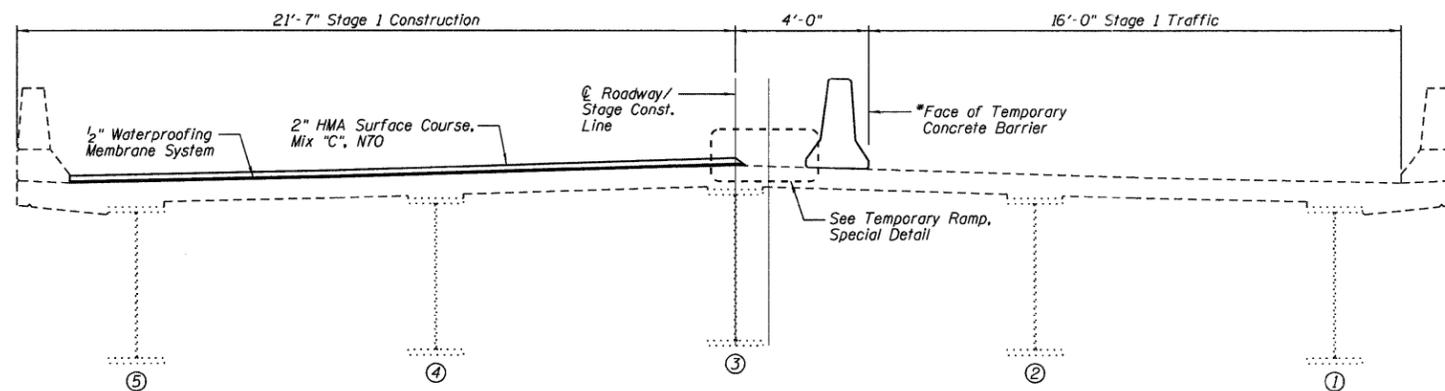


STAGE 1
(Looking South @ \odot of Bridge)
*Temporary Concrete Barrier, see STD. T04001

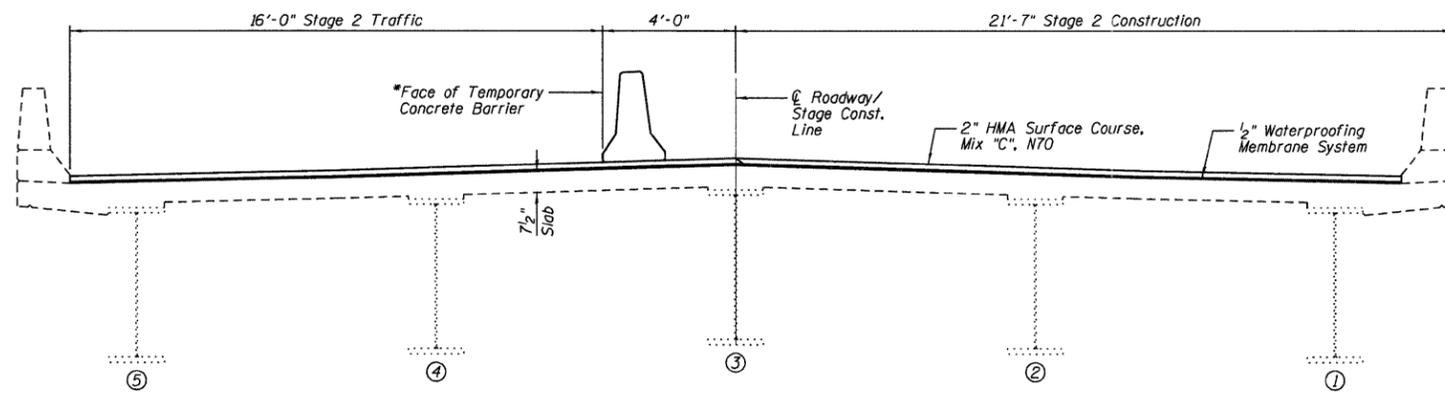

STAGE 2
(Looking South @ \odot of Bridge)
*Temporary Concrete Barrier, see STD. T04001

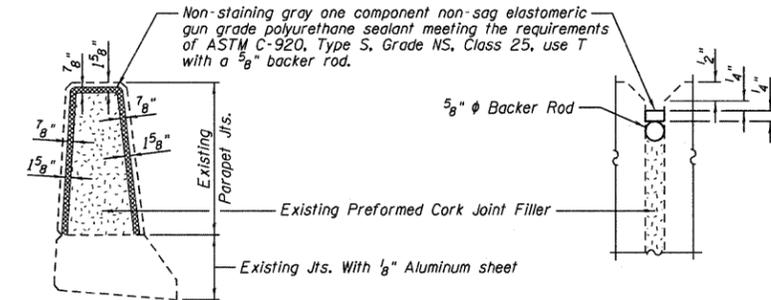

PARAPET JOINT DETAILS
(13 joints per parapet)

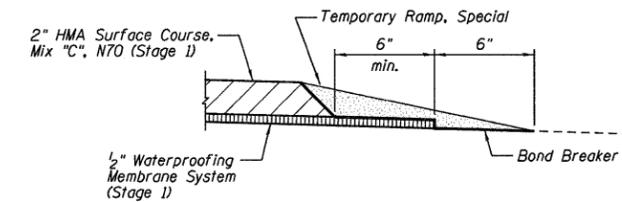

TEMPORARY RAMP, SPECIAL

BILL OF MATERIAL

ITEM	UNIT	TOTAL
Joint Sealer	Foot	108

NOTE:

See Roadway Plans for Temporary Concrete Barrier quantities.

DESIGNED - JCZ	REVISED
CHECKED - JML	REVISED
DRAWN - DJM/JWK	REVISED
CHECKED - MSW	REVISED
DATE - 11/17/11	

F.A.I. RTE. 64	SECTION 82-(3,4)RS	COUNTY ST. CLAIR	TOTAL SHEETS 167	SHEET NO. 158
ILLINOIS FED. AID PROJECT			CONTRACT NO. 76415	