


NOTE: SEALED JOINT TO THE SATISFACTION OF THE ENGINEER - WILL NOT BE PAID FOR SEPARATELY, BUT SHALL BE INCLUDED IN THE COST OF PAY ITEM "DRAINAGE STRUCTURE, TYPE 1 (SPECIAL)"

NOTES:

- ① PAVED SHOULDER REMOVAL, SOIL EXCAVATION, TRENCH PROTECTION (FOR EXCAVATION AREA AND MEDIAN), PLACEMENT OF CONTROLLED LOW STRENGTH MATERIAL, AND PAVEMENT PATCH SHALL ALL BE INCLUDED IN THE PAY ITEM "DRAINAGE STRUCTURE, TYPE 1 (SPECIAL)".
- ② PROPOSED INLET TYPE A W/ TYPE 20 FRAME AND GRATE WILL BE PAID FOR SEPARATELY. 12" STORM SEWER WILL BE PAID FOR SEPARATELY ALSO.
- ③ ANY DAMAGE TO CONCRETE MEDIAN SHALL BE REPAIRED AT THE CONTRACTORS EXPENSE.
- ④ SOIL SUPPORT SYSTEM OF AGGREGATE AND WELDED WIRE WILL BE ENCOUNTERED DURING EXCAVATION. REMOVAL OF SOIL SUPPORT SYSTEM INCLUDED IN COST OF "DRAINAGE STRUCTURE, TYPE 1 (SPECIAL)".

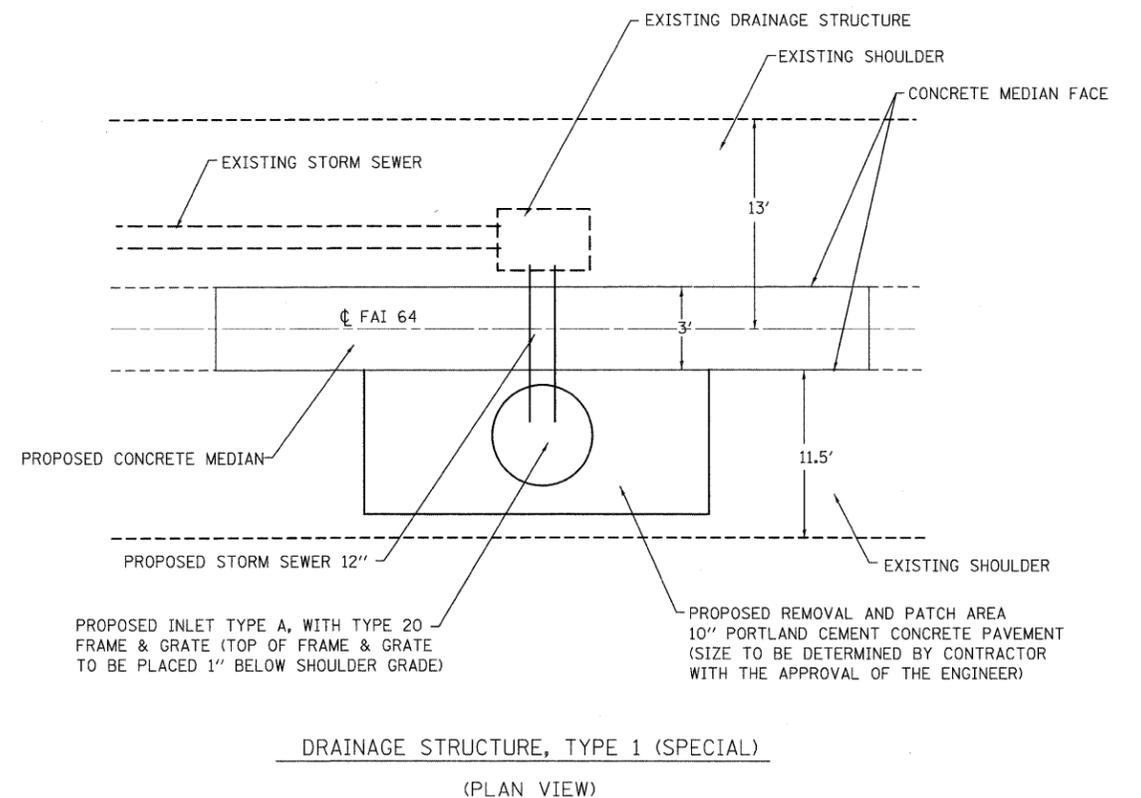

FILE NAME =	USER NAME = burnsideem	DESIGNED -	REVISED -	<b>STATE OF ILLINOIS DEPARTMENT OF TRANSPORTATION</b>	<b>DRAINAGE STRUCTURE, TYPE 1 (SPECIAL)</b>	F.A.I. RTE.	SECTION	COUNTY	TOTAL SHEETS	SHEET NO.	
ct:\pwork\pwork\burnsideem\0109244\0876415-sht-plan.dgn	PLOT SCALE = 50.0000' / 1"	DRAWN -	REVISED -			64	82-13,4RS	ST. CLAIR	167	167	
	PLOT DATE = 10/21/2011	CHECKED -	REVISED -			<b>CONTRACT NO. 76415</b>					
		DATE -	REVISED -			FED. ROAD DIST. NO. ILLINOIS FED. AID PROJECT					
					SCALE: NTS	SHEET NO. ___ OF ___ SHEETS		STA. _____ TO STA. _____			