
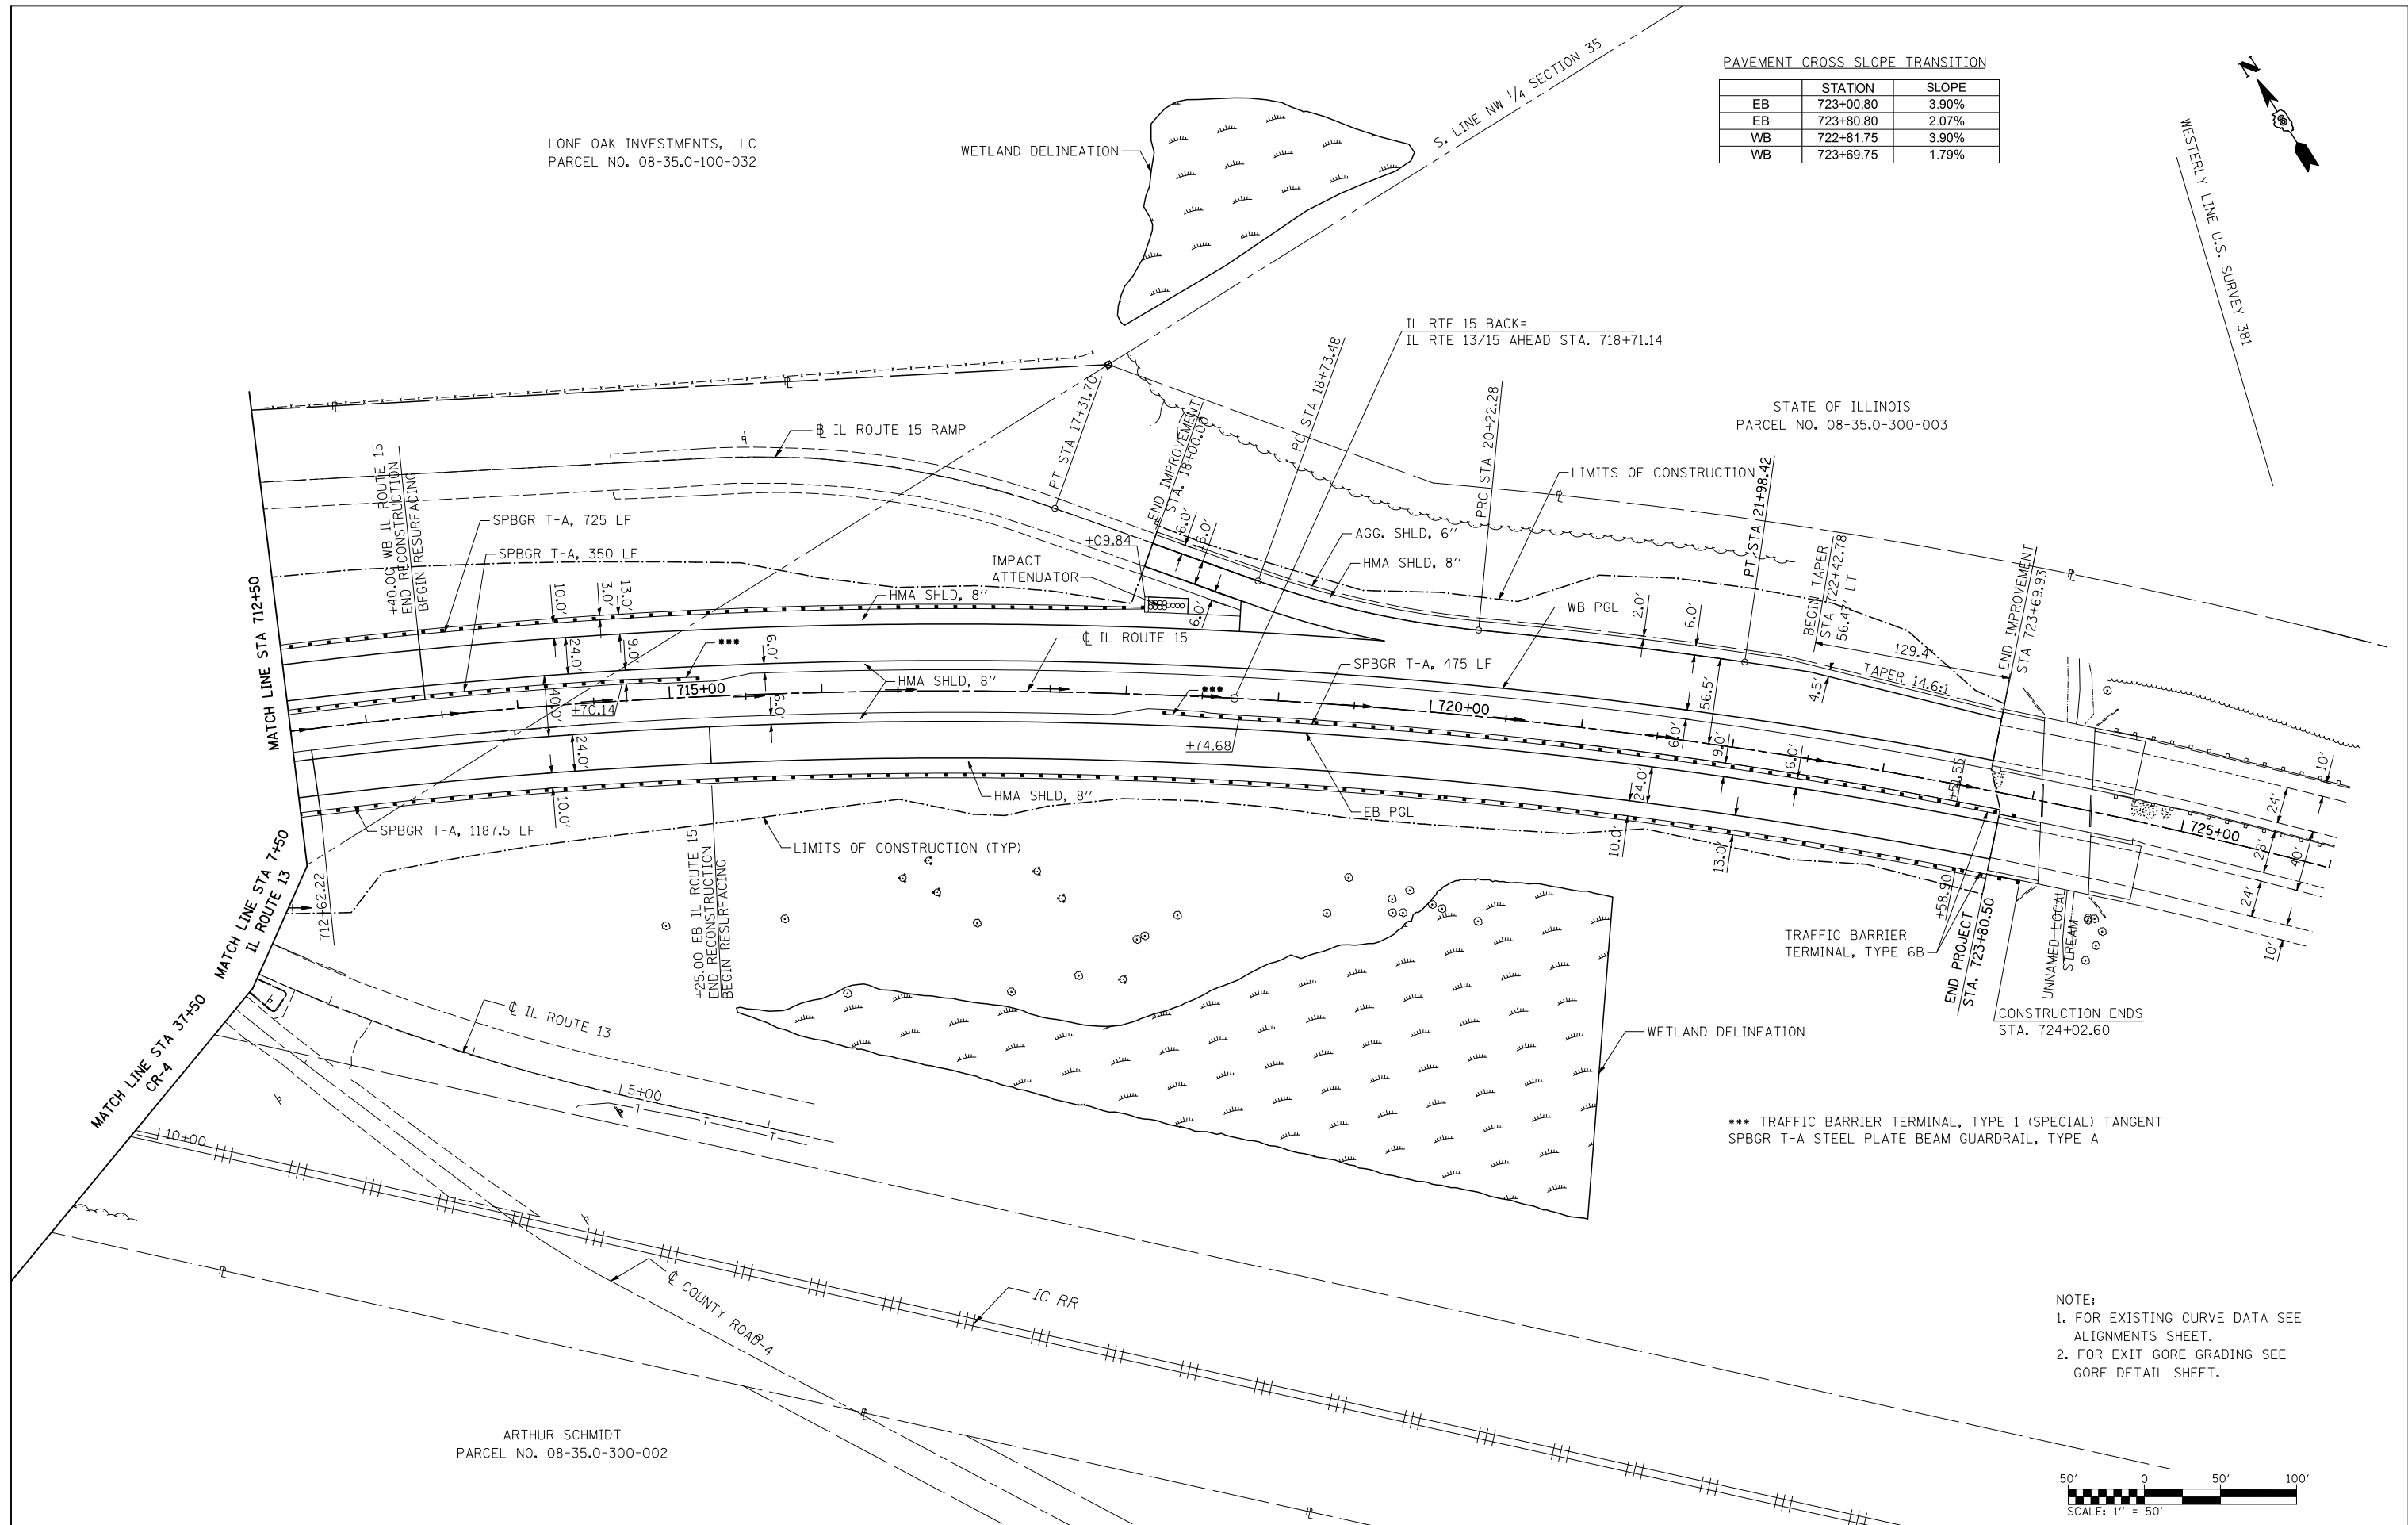


LONE OAK INVESTMENTS, LLC  
PARCEL NO. 08-35.0-100-032

PAVEMENT CROSS SLOPE TRANSITION


	STATION	SLOPE
EB	723+00.80	3.90%
EB	723+80.80	2.07%
WB	722+81.75	3.90%
WB	723+69.75	1.79%

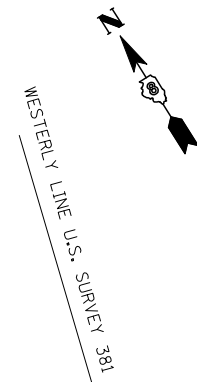

ARTHUR SCHMIDT  
PARCEL NO. 08-35.0-300-002

\*\*\* TRAFFIC BARRIER TERMINAL, TYPE 1 (SPECIAL) TANGENT  
SPBGR T-A STEEL PLATE BEAM GUARDRAIL, TYPE A

- NOTE:
- FOR EXISTING CURVE DATA SEE ALIGNMENTS SHEET.
  - FOR EXIT GORE GRADING SEE GORE DETAIL SHEET.

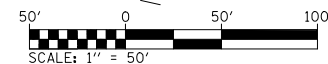

FILE NAME = D876884.sht:pr:plan.dgn	USER NAME = thompsrd	DESIGNED GC	REVISED -
	MODEL NAME = #MODELNAME#	DRAWN RDT	REVISED -
	PLOT SCALE = 100.0000' / IN.	CHECKED JAP	REVISED -
	PLOT DATE = 10/20/2011	DATE 10-19-11	REVISED -

**STATE OF ILLINOIS  
DEPARTMENT OF TRANSPORTATION**

**PLAN SHEET**

SCALE: 1"=50' SHEET NO. 2 OF 2 SHEETS STA. 712+50.00 TO STA. 726+00.00

F.A.P. RTE	SECTION	COUNTY	TOTAL SHEETS	SHEET NO.
103	27-1-VHB-1	ST. CLAIR	277	27
CONTRACT NO. 76884				
ILLINOIS FED. AID PROJECT				