


PLAN	SURVEYED	BY	DATE
	PLOTTED		
	GRADES CHECKED		
	STRUCTURE NOTATIONS OK'D		
	NOTE BOOK NO.		
	CHECKED BY		
	DATE		
	PROJECT NAME		
	CADD FILE NAME		

PROFILE	SURVEYED	BY	DATE
	PLOTTED		
	GRADES CHECKED		
	STRUCTURE NOTATIONS OK'D		
	NOTE BOOK NO.		
	CHECKED BY		
	DATE		
	PROJECT NAME		
	CADD FILE NAME		

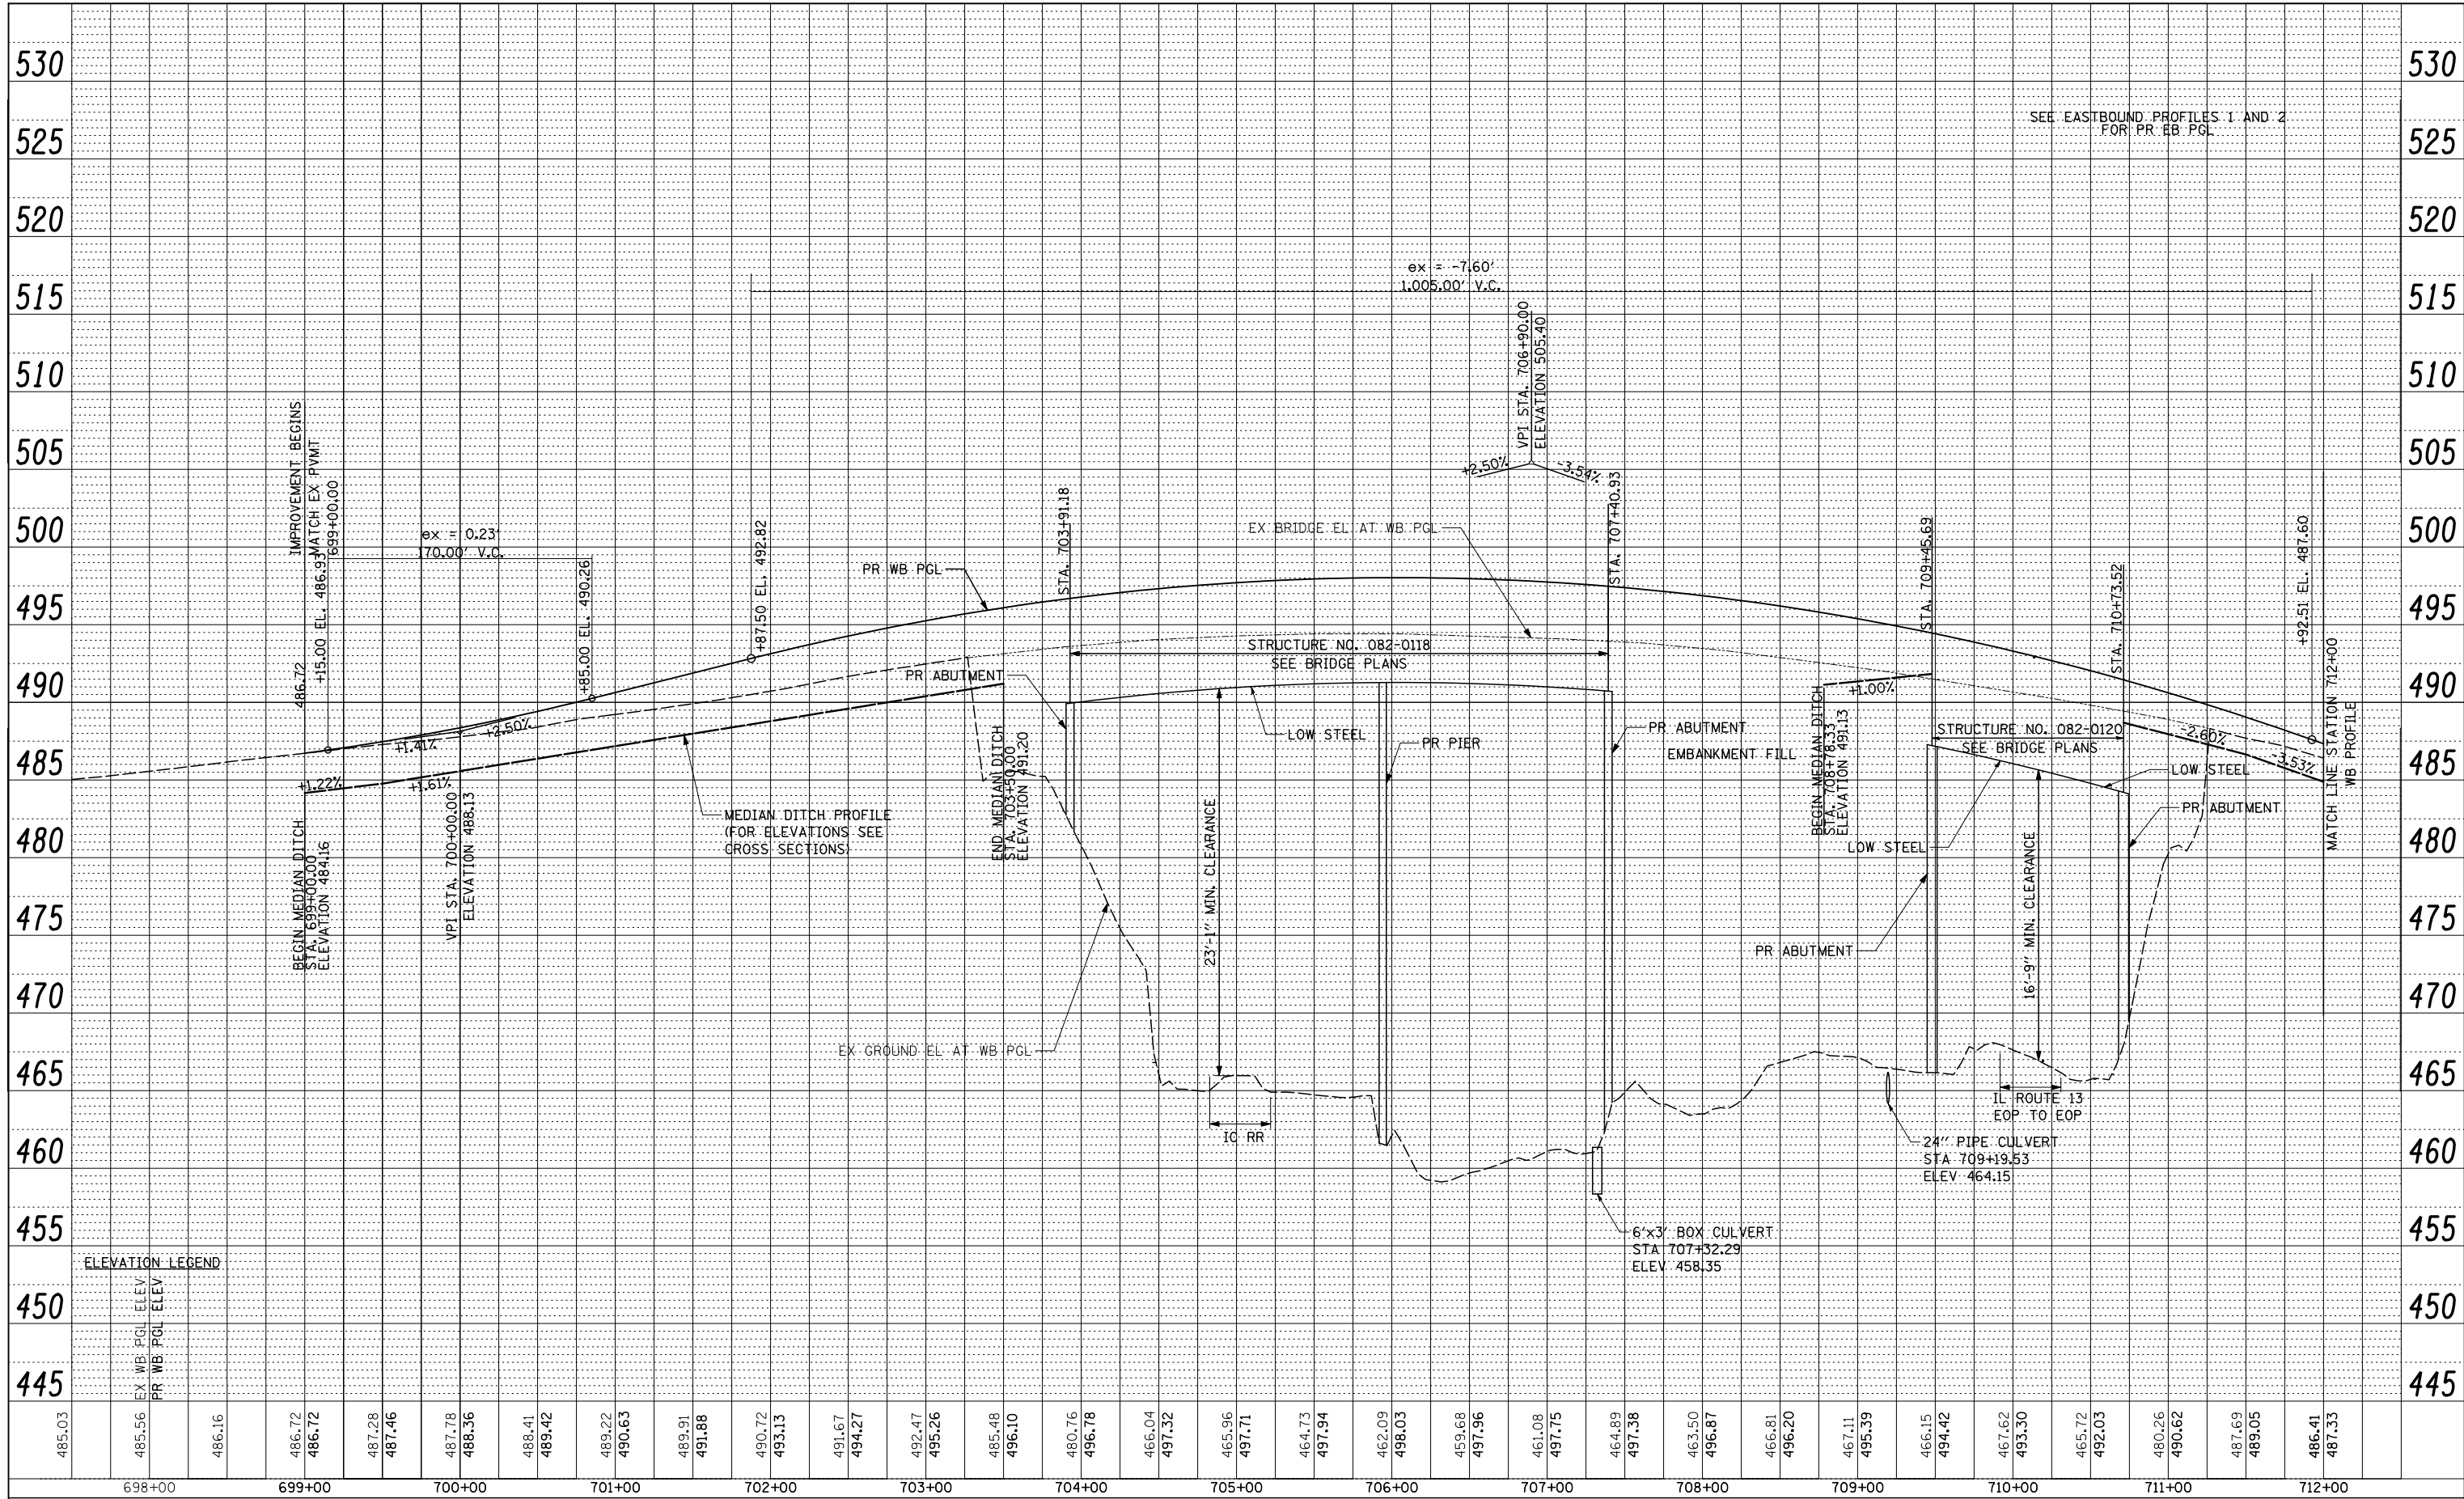

ELEVATION LEGEND

485.03	EX WB PGL ELEV.
485.56	PR WB PGL ELEV.
486.16	
486.72	
487.28	
487.46	
487.78	
488.36	
488.41	
489.42	
489.22	
490.63	
489.91	
491.88	
490.72	
493.13	
491.67	
494.27	
492.47	
495.26	
485.48	
496.10	
480.76	
496.78	
466.04	
497.32	
465.96	
497.71	
464.73	
497.94	
462.09	
498.03	
459.68	
497.96	
461.08	
497.75	
464.89	
497.38	
463.50	
496.87	
466.81	
496.20	
467.11	
495.39	
466.15	
494.42	
467.62	
493.30	
465.72	
492.03	
480.26	
490.62	
487.69	
489.05	
486.41	
487.33	

FILE NAME = D876884-sht-profile.dgn

USER NAME = thompard
 MODEL NAME = \$MODELNAME\$
 PLOT SCALE = 100.0000' / IN.
 PLOT DATE = 10/20/2011

DESIGNED - RDT
 DRAWN - RDT
 CHECKED - GC
 DATE - 10-19-11

REVISED -
 REVISED -
 REVISED -
 REVISED -

STATE OF ILLINOIS
 DEPARTMENT OF TRANSPORTATION

IL ROUTE 15
 WESTBOUND PROFILE SHEET
 SCALE: H:1"=50'; V:1"=5'
 SHEET NO. 1 OF 4 SHEETS
 STA. 699+00.00 TO STA. 712+00.00

F.A.P. RTE	SECTION	COUNTY	TOTAL SHEETS	SHEET NO.
103	27-1-VBH-1	ST. CLAIR	277	29
CONTRACT NO. 76884				
FED. ROAD DIST. NO. ILLINOIS FED. AID PROJECT				