


PLAN	SURVEYED	BY	DATE
	PLOTTED		
	CHECKED		
	AT		
	NO.		
	CARD FILE NAME		

PROFILE	SURVEYED	BY	DATE
	PLOTTED		
	CHECKED		
	AT		
	NO.		
	NOT AT THIS OFFICE		

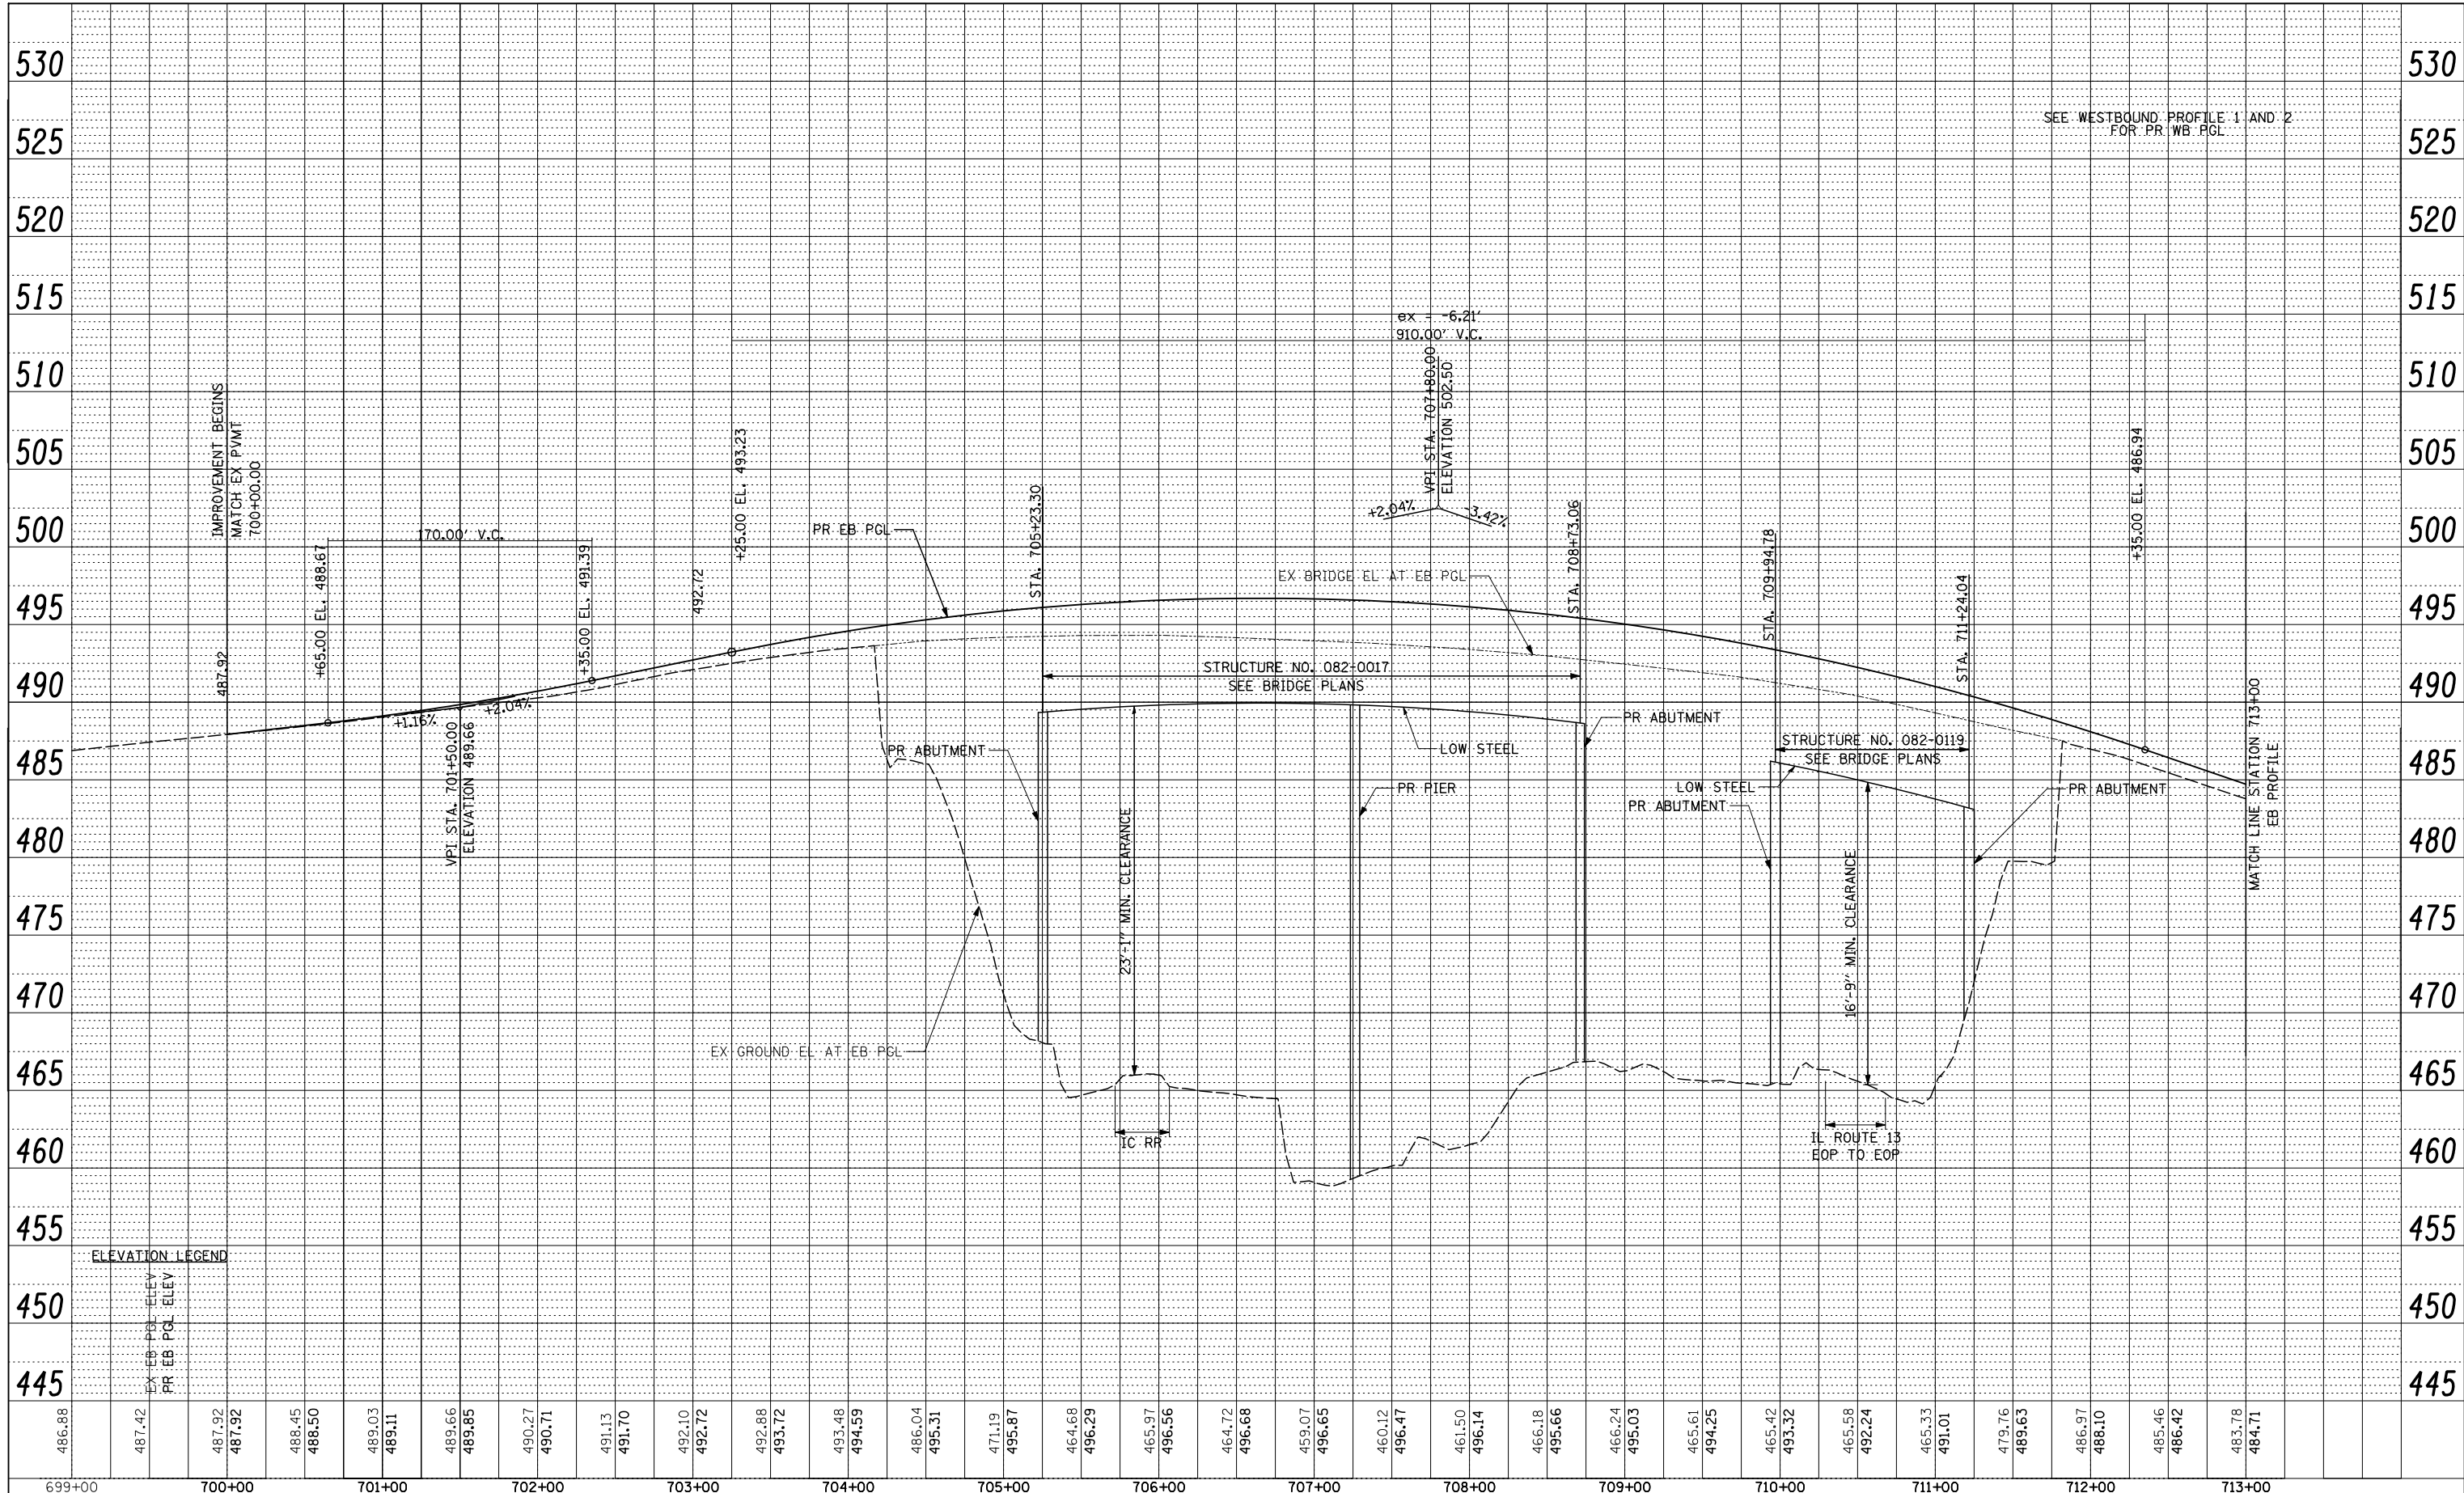

SEE WESTBOUND PROFILE 1 AND 2 FOR PR WB PGL

ELEVATION LEGEND

EX EB PGL ELEV
PR EB PGL ELEV

FILE NAME = D876884-sht-profile.dgn

USER NAME = thompard
 MODEL NAME = \$MODELNAME\$
 PLOT SCALE = 100.0000' / IN.
 PLOT DATE = 10/20/2011

DESIGNED - RDT
 DRAWN - RDT
 CHECKED - GC
 DATE - 10-19-11

REVISED -
 REVISED -
 REVISED -
 REVISED -

STATE OF ILLINOIS
 DEPARTMENT OF TRANSPORTATION

IL ROUTE 15
 EASTBOUND PROFILE SHEET

SCALE: H=1"=50'; V=1"=5' SHEET NO. 3 OF 4 SHEETS STA. 699+00.00 TO STA. 713+00.00

F.A.P. RTE	SECTION	COUNTY	TOTAL SHEETS	SHEET NO.
103	27-1-VBH-1	ST. CLAIR	277	31
CONTRACT NO. 76884				
FED. ROAD DIST. NO. ILLINOIS FED. AID PROJECT				