



SCALE:
1" = 50' HORIZ.
1" = 5' VERT.

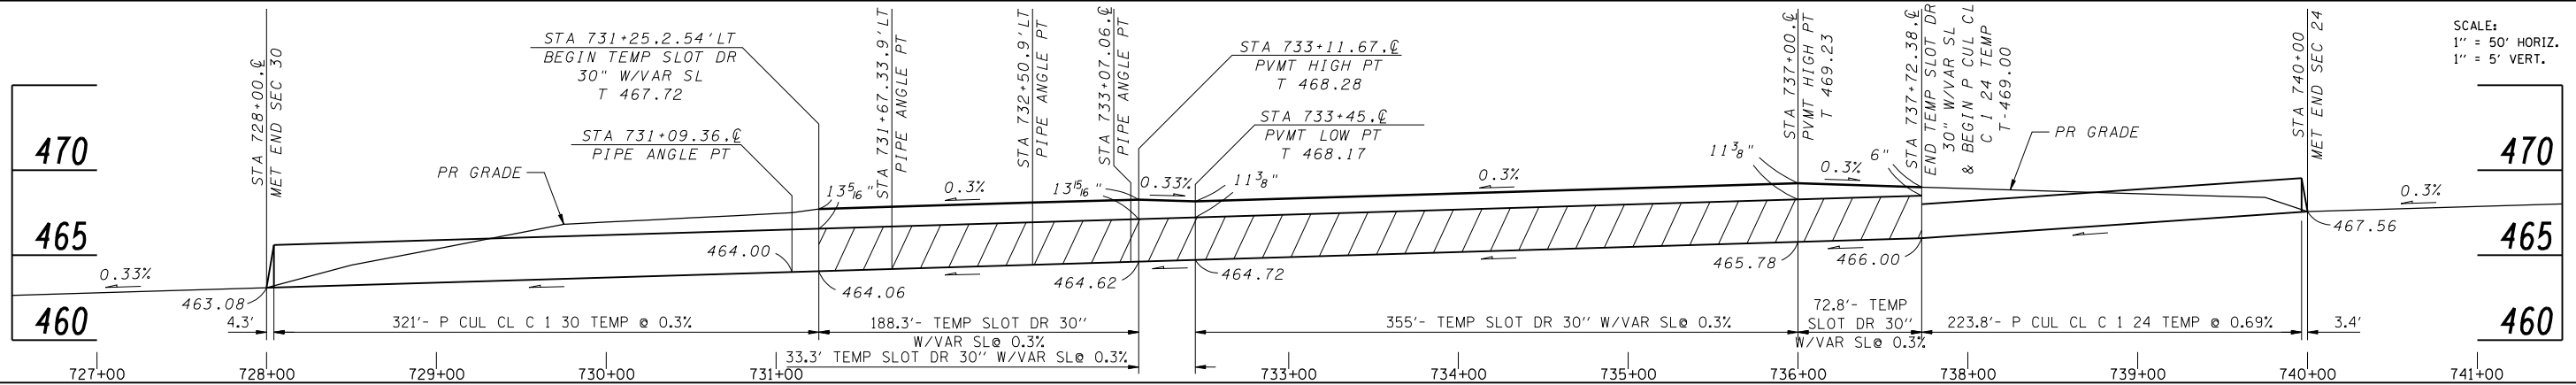

TEMPORARY SEWER PROFILE
(TO BE PLACED DURING PRE-STAGE)

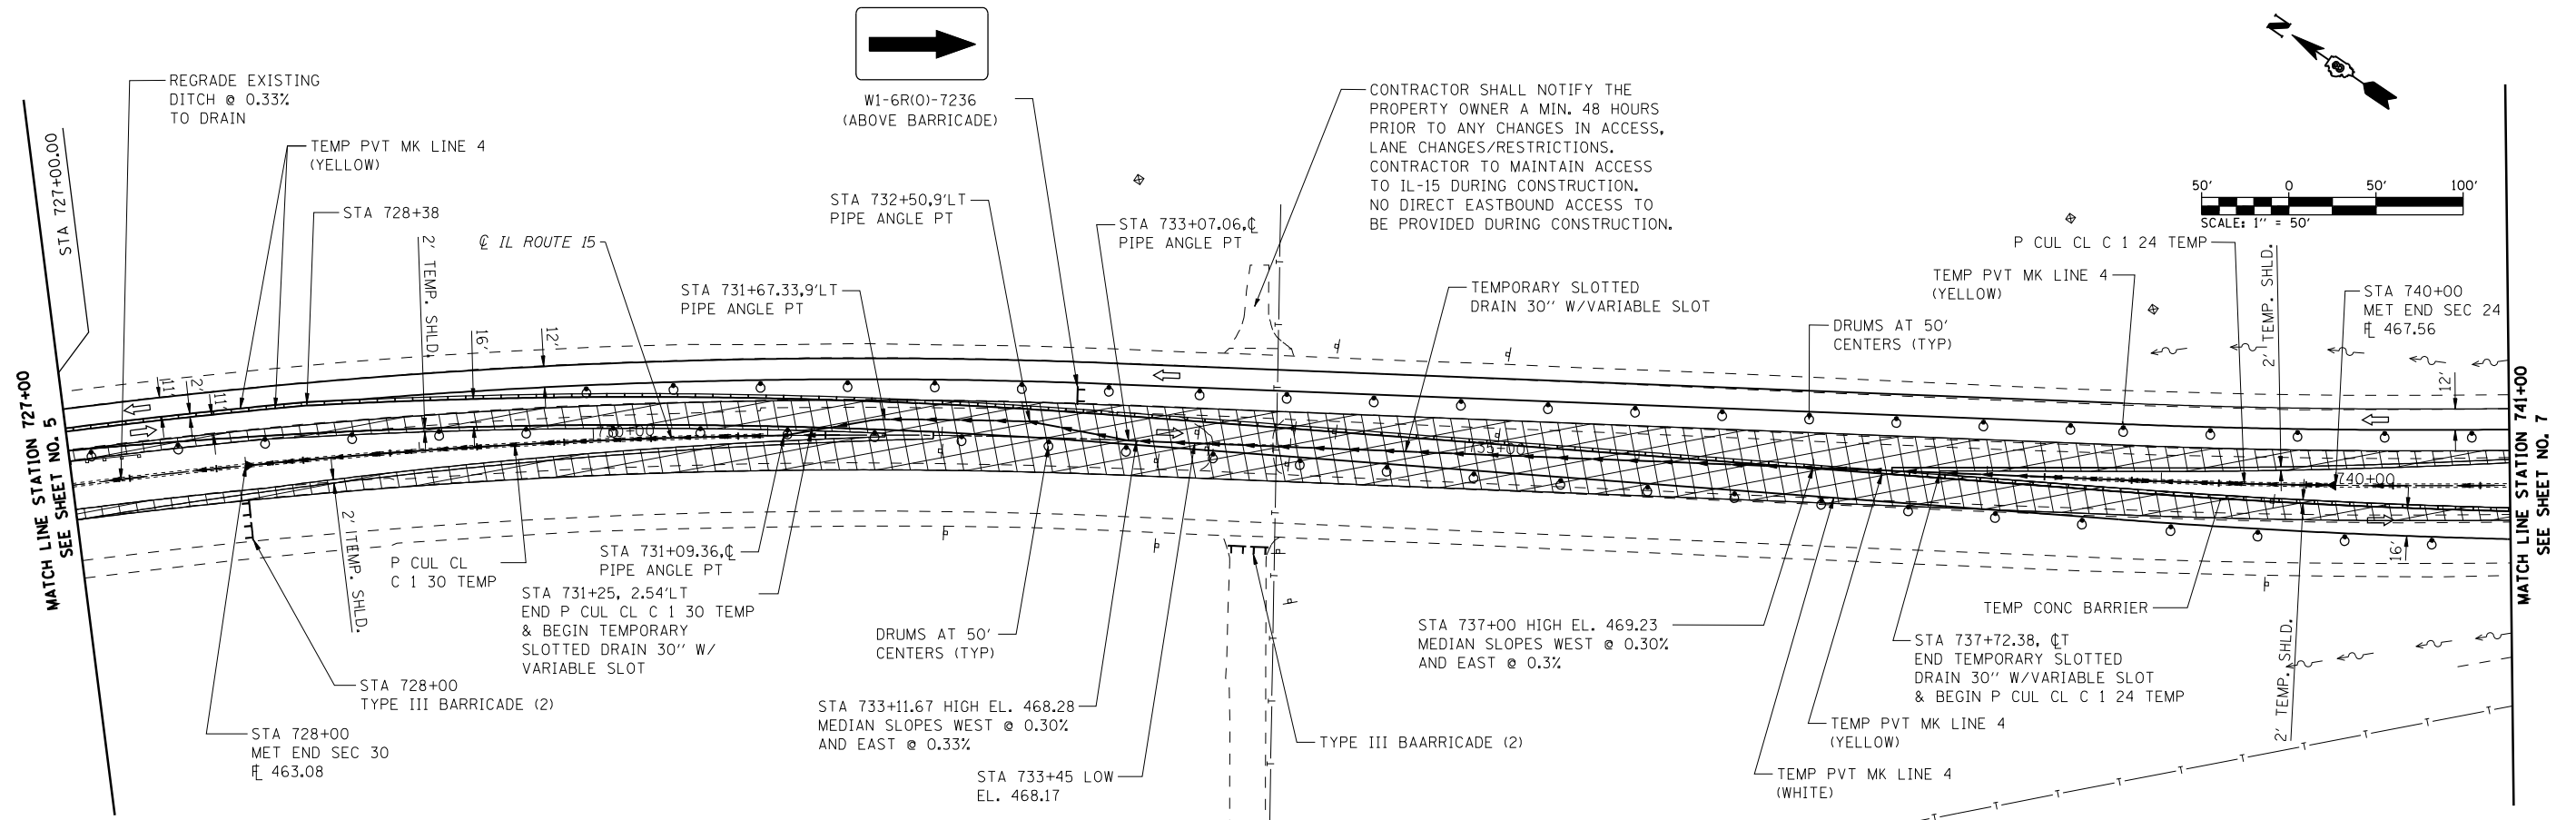

LEGEND

- ARROW BOARD
- WORK AREA
- SIGN
- DIRECTION INDICATOR BARRICADE WITH STEADY BURN MONODIRECTIONAL LIGHT
- TYPE II BARRICADE WITH STEADY BURN MONODIRECTIONAL LIGHT
- DRUM WITH STEADY BURN MONODIRECTIONAL LIGHT
- VERTICAL PANEL (BACK TO BACK)
- TYPE III BARRICADE
- TEMPORARY CONCRETE BARRIER
- TEMPORARY PAVEMENT CONSTRUCTED IN PRESTAGE
- PORTABLE CHANGEABLE MESSAGE SIGN
- TEMPORARY IMPACT ATTENUATOR

FILE NAME = D876884.sht-staging.dgn	USER NAME = rjo	DESIGNED - R.J.O.	REVISED -
		DRAWN - R.J.O.	REVISED -
		CHECKED - A.T.M.	REVISED -
		DATE - 10/19/11	REVISED -

**STATE OF ILLINOIS
DEPARTMENT OF TRANSPORTATION**

**IL ROUTE 15
SUGGESTED STAGES OF CONSTRUCTION AND TRAFFIC CONTROL
STAGE 1**

F.A.P. RTE.	SECTION	COUNTY	TOTAL SHEETS	SHEET NO.
103	27-1-VHB-1	ST. CLAIR	277	40
CONTRACT NO. 76884				

SCALE: 1"=50' SHEET NO. 6 OF 7 SHEETS STA. 727+00.00 TO STA. 741+00.00

ILLINOIS FED. AID PROJECT