



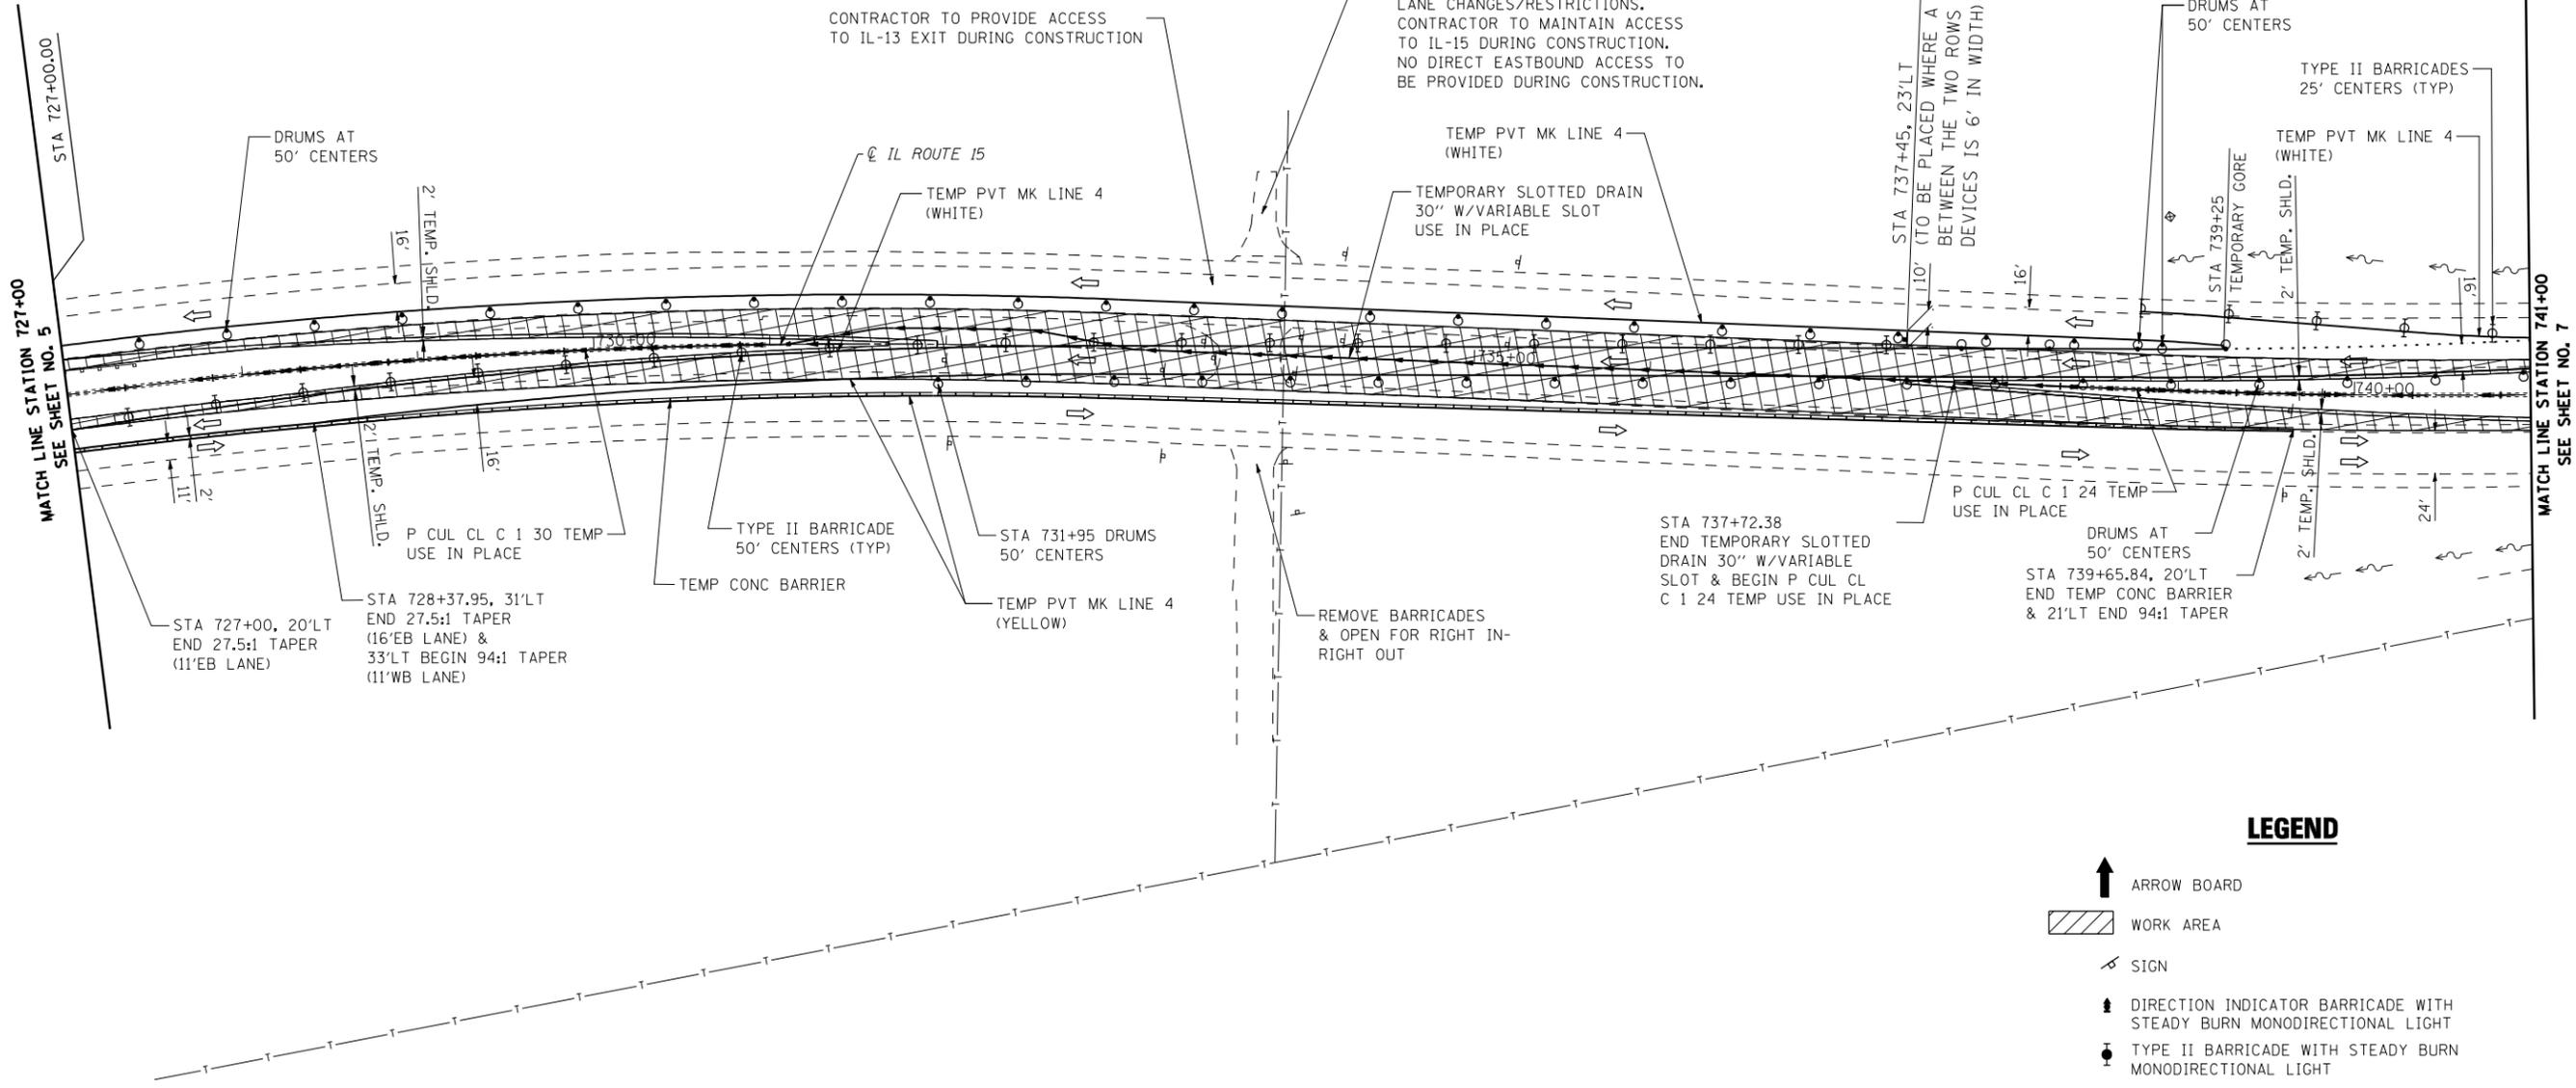

EXIT SIGN - SPECIAL
36x42

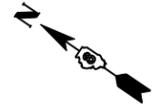

LEGEND

- ARROW BOARD
- WORK AREA
- SIGN
- DIRECTION INDICATOR BARRICADE WITH STEADY BURN MONODIRECTIONAL LIGHT
- TYPE II BARRICADE WITH STEADY BURN MONODIRECTIONAL LIGHT
- DRUM WITH STEADY BURN MONODIRECTIONAL LIGHT
- VERTICAL PANEL (BACK TO BACK)
- TYPE III BARRICADE
- TEMPORARY CONCRETE BARRIER
- TEMPORARY PAVEMENT CONSTRUCTED IN PRESTAGE
- PORTABLE CHANGEABLE MESSAGE SIGN
- TEMPORARY IMPACT ATTENUATOR

FILE NAME =
D876884\sh\staging2.dgn

USER NAME = rjo
PLOT SCALE = 100.0000' / IN.
PLOT DATE = 10/17/2011

DESIGNED - R.J.O.
DRAWN - R.J.O.
CHECKED - A.T.M.
DATE - 10/19/11

REVISED -
REVISED -
REVISED -
REVISED -

**STATE OF ILLINOIS
DEPARTMENT OF TRANSPORTATION**

**IL ROUTE 15
SUGGESTED STAGES OF CONSTRUCTION AND TRAFFIC CONTROL
STAGE 2**
SCALE: 1"=50' SHEET NO. 6 OF 7 SHEETS STA. 727+00.00 TO STA. 741+00.00

F.A.P. RTE.	SECTION	COUNTY	TOTAL SHEETS	SHEET NO.
103	27-1-VHB-1	ST. CLAIR	277	47
				CONTRACT NO. 76884
ILLINOIS FED. AID PROJECT				