


BY	DATE

ORIGINAL SURVEY	SURVEYED
NOTE BOOK	PLOTTED
NO.	TEMPLATE
	AREAS
	CHECKED

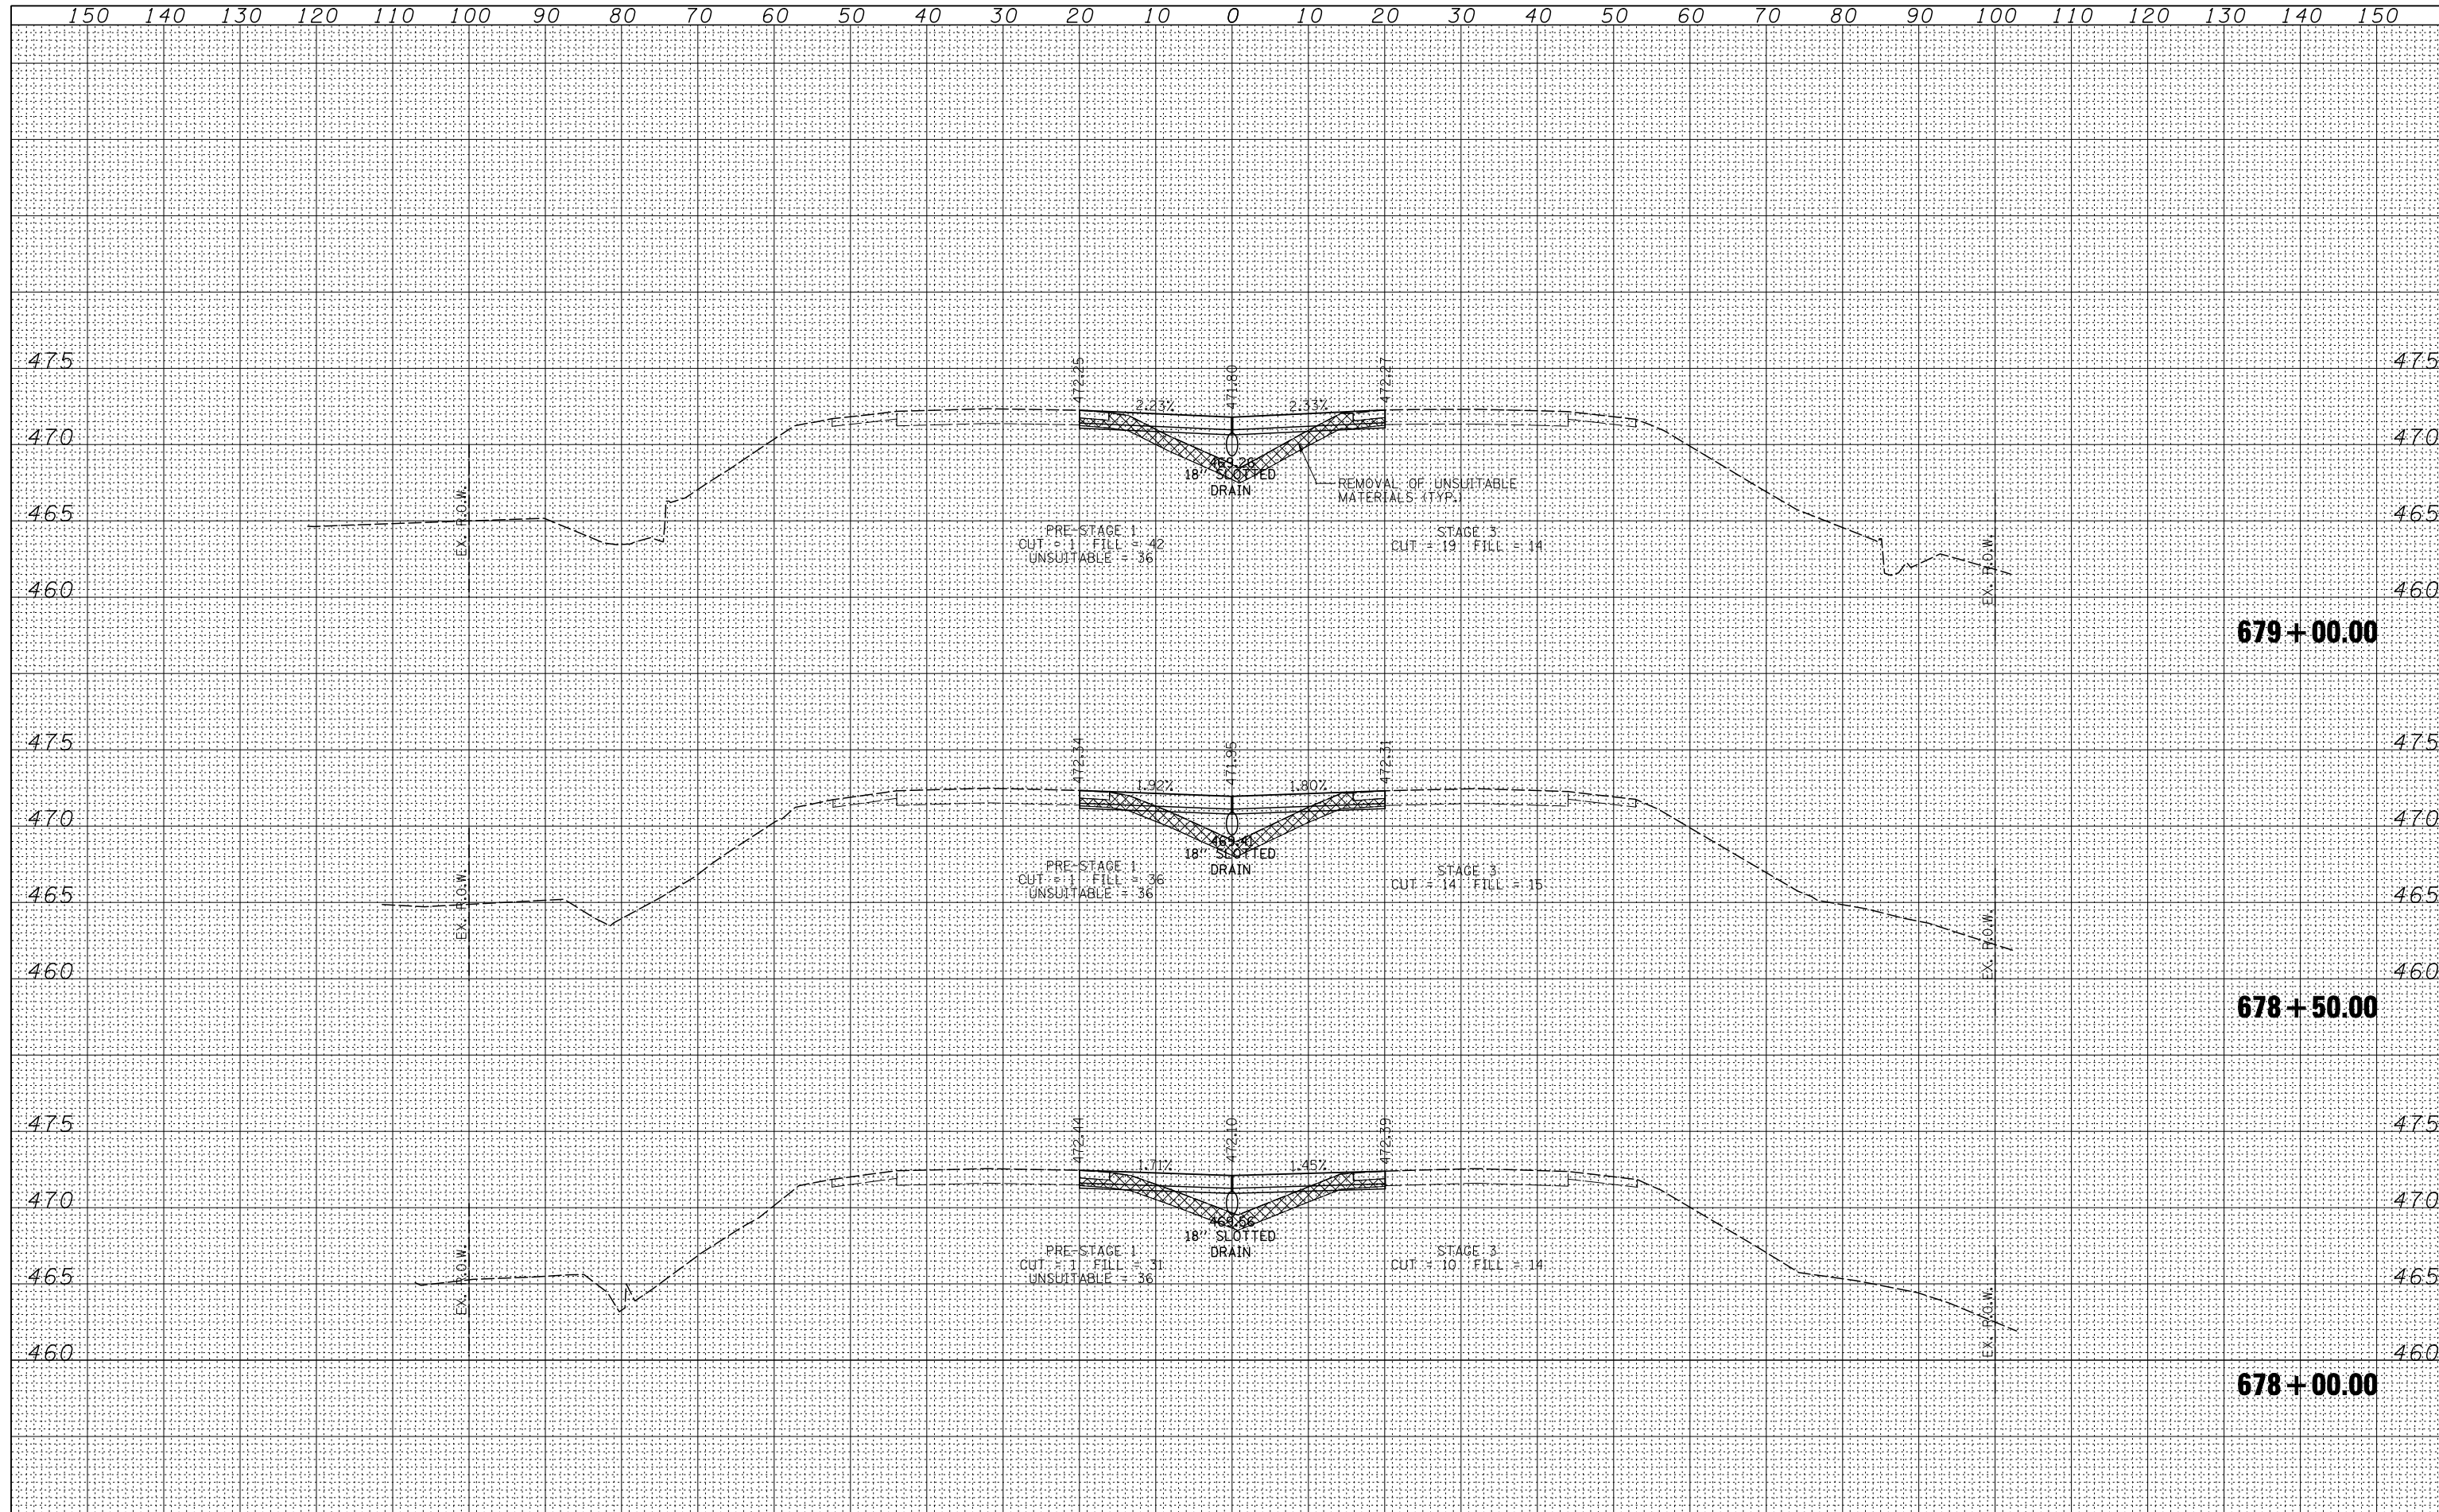

FILE NAME = D876884-IL15-sht-xssht-MDT.dgn

USER NAME = thompsrd	DESIGNED - RDT	REVISIED -
	DRAWN - RDT	REVISIED -
PLOT SCALE = 20.0000' / IN.	CHECKED - GC	REVISIED -
PLOT DATE = 10/20/2011	DATE - 10-19-11	REVISIED -

**STATE OF ILLINOIS
DEPARTMENT OF TRANSPORTATION**

TEMPORARY CROSSOVERS CROSS SECTIONS

SCALE: SHEET NO. 6 OF 20 SHEETS STA. 678+00.00 TO STA. 679+00.00

F.A.P. RTE.	SECTION	COUNTY	TOTAL SHEETS	SHEET NO.
103	27-1-VHB-1	ST. CLAIR	277	54
CONTRACT NO. 76884				
FED. ROAD DIST. NO. ILLINOIS FED. AID PROJECT				