


DATE	
BY	
SURVEYED	
PLOTTED	
TEMPLATE	
AREAS	
CHECKED	
NO.	

DATE	
BY	
SURVEYED	
PLOTTED	
TEMPLATE	
AREAS	
CHECKED	
NO.	

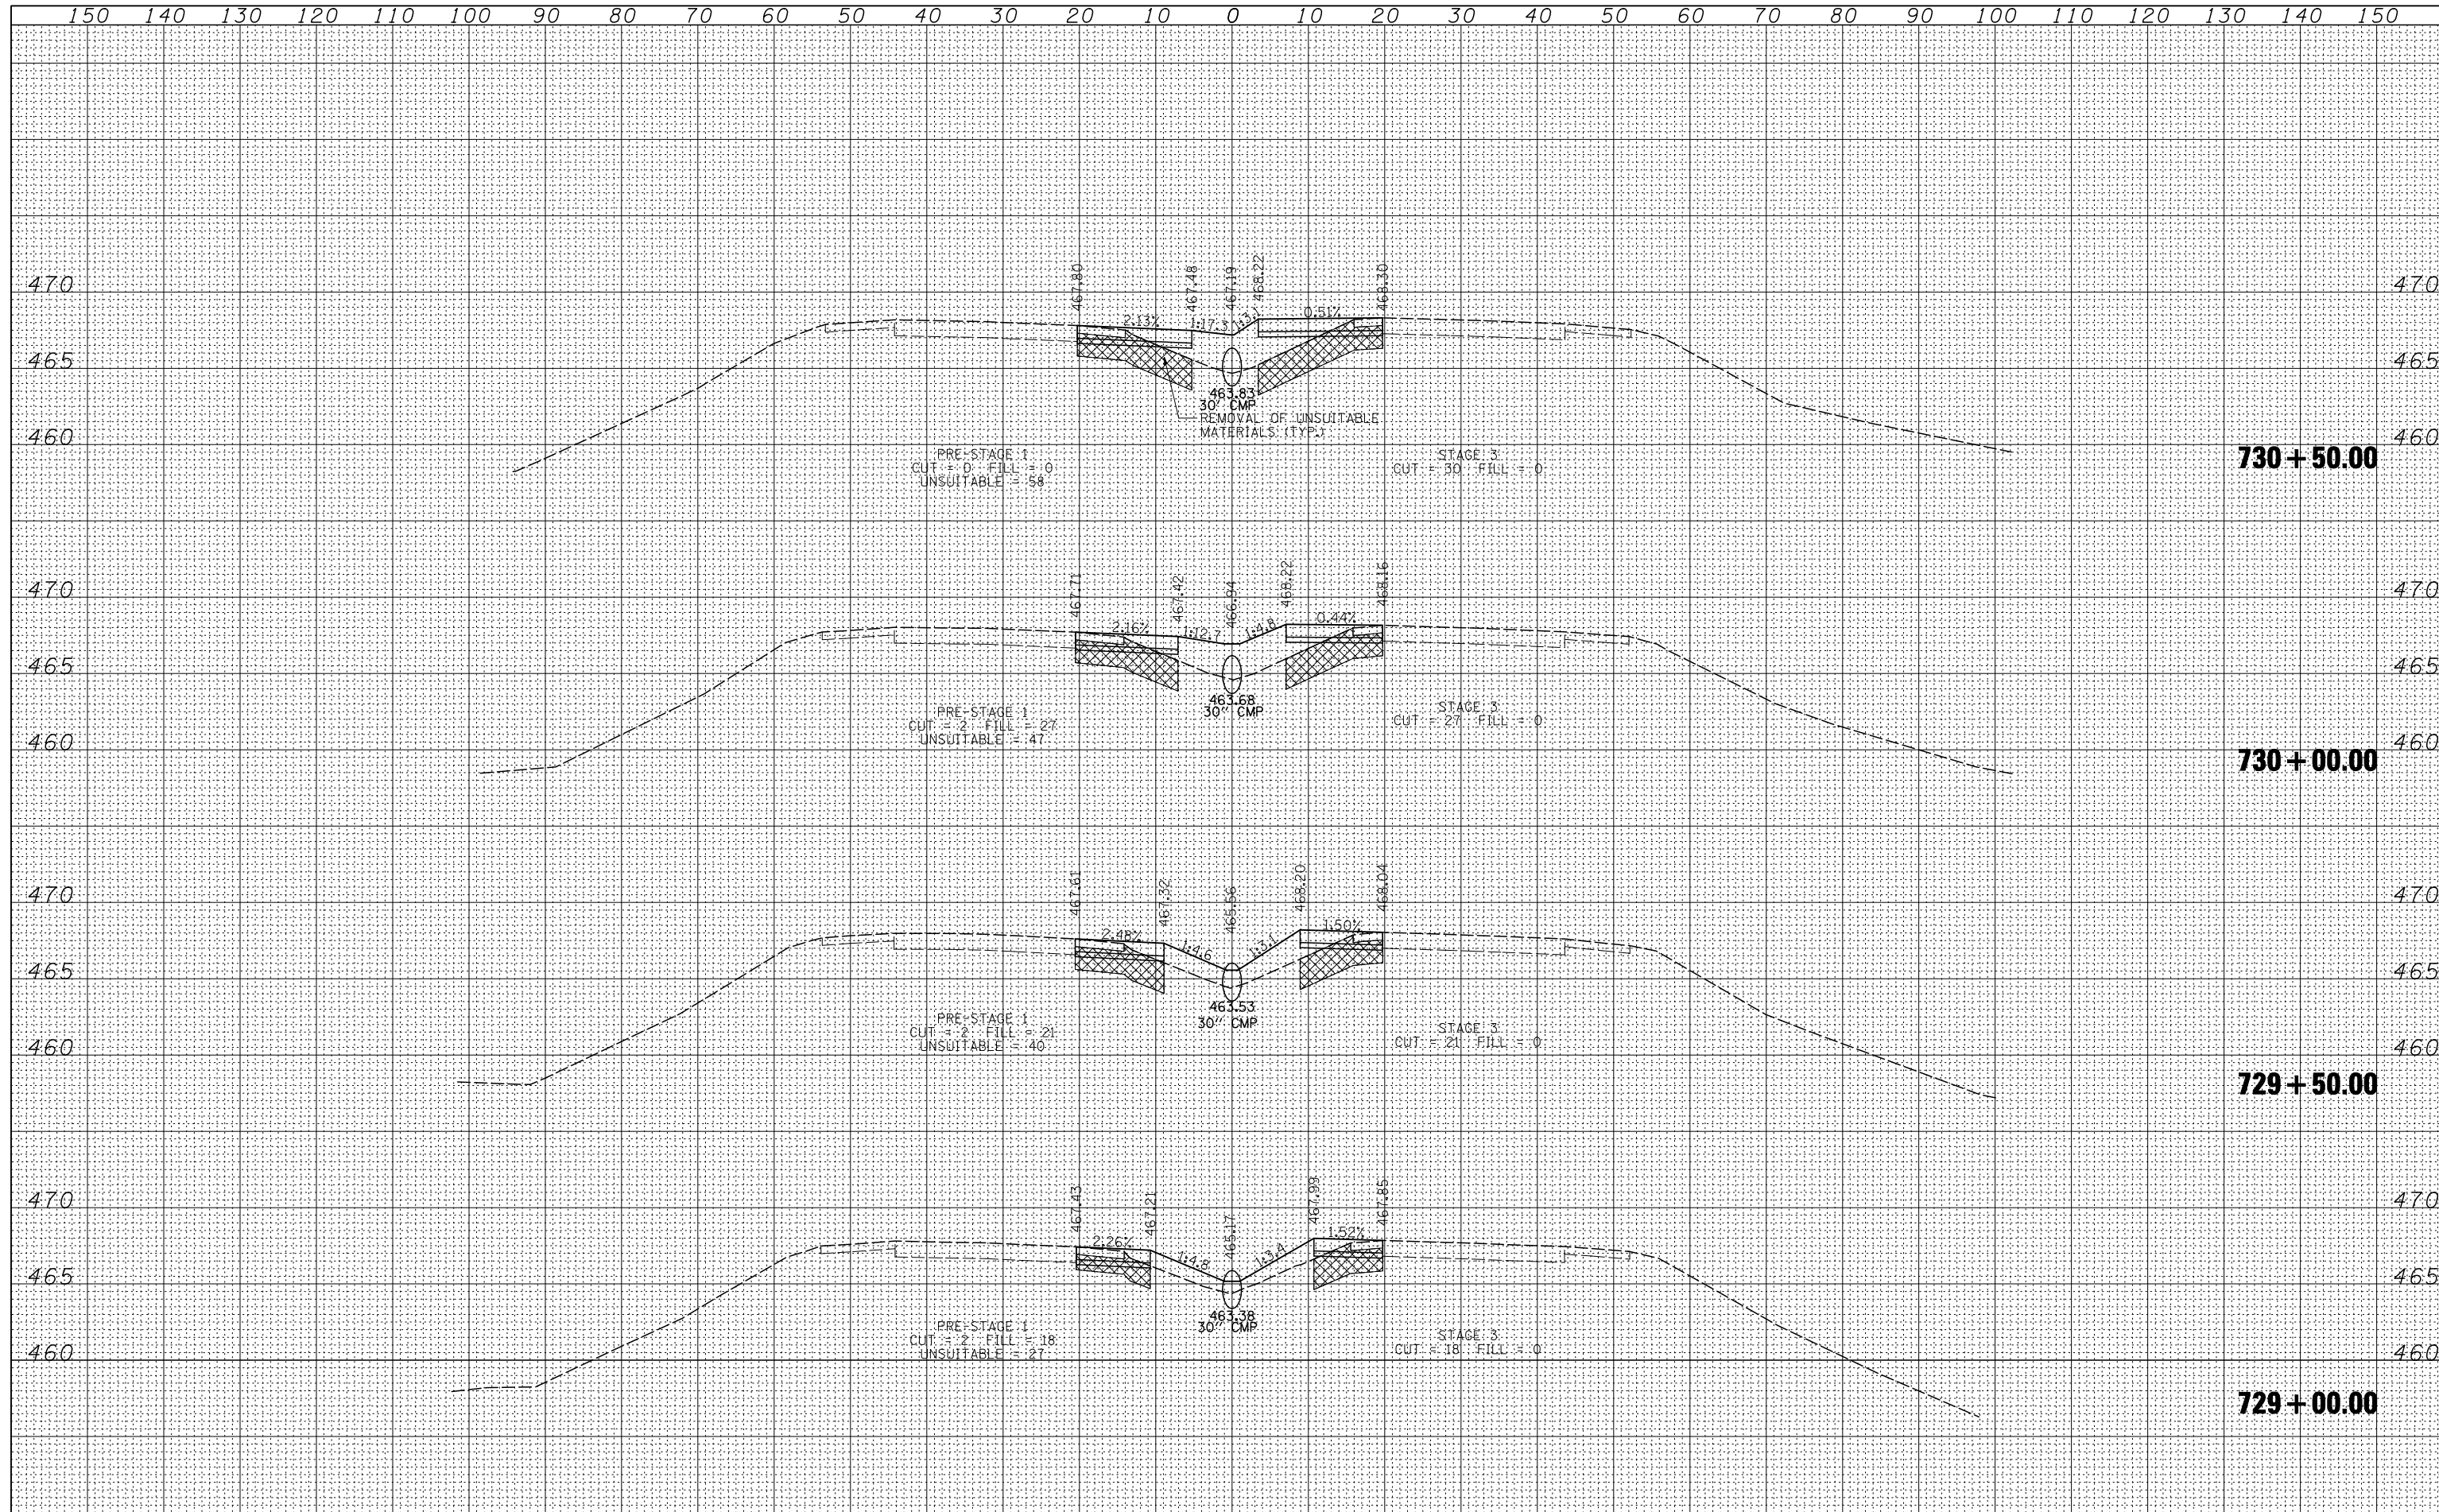

FILE NAME = D876884-IL15-sht-xssht-MDT.dgn	USER NAME = thompasrd	DESIGNED - RDT	REVISIED -	STATE OF ILLINOIS DEPARTMENT OF TRANSPORTATION	TEMPORARY CROSSOVERS CROSS SECTIONS		F.A.P. RTE. 103	SECTION 27-1-VHB-1	COUNTY ST. CLAIR	TOTAL SHEETS 277	SHEET NO. 62	
PLOT SCALE = 20.0000' / IN.	CHECKED - GC	REVISIED -	REVISIED -		SCALE:	SHEET NO. 14 OF 20 SHEETS	STA. 729+00.00 TO STA. 730+50.00	CONTRACT NO.		FED. ROAD DIST. NO.	ILLINOIS FED. AID PROJECT	
PLOT DATE = 10/20/2011	DATE - 10-19-11	REVISIED -	REVISIED -									