


BY	DATE
SURVEYED	
PLOTTED	
TEMPLATE	
NOTE BOOK	
AREAS CHECKED	
NO.	

BY	DATE
SURVEYED	
PLOTTED	
TEMPLATE	
NOTE BOOK	
AREAS CHECKED	
NO.	

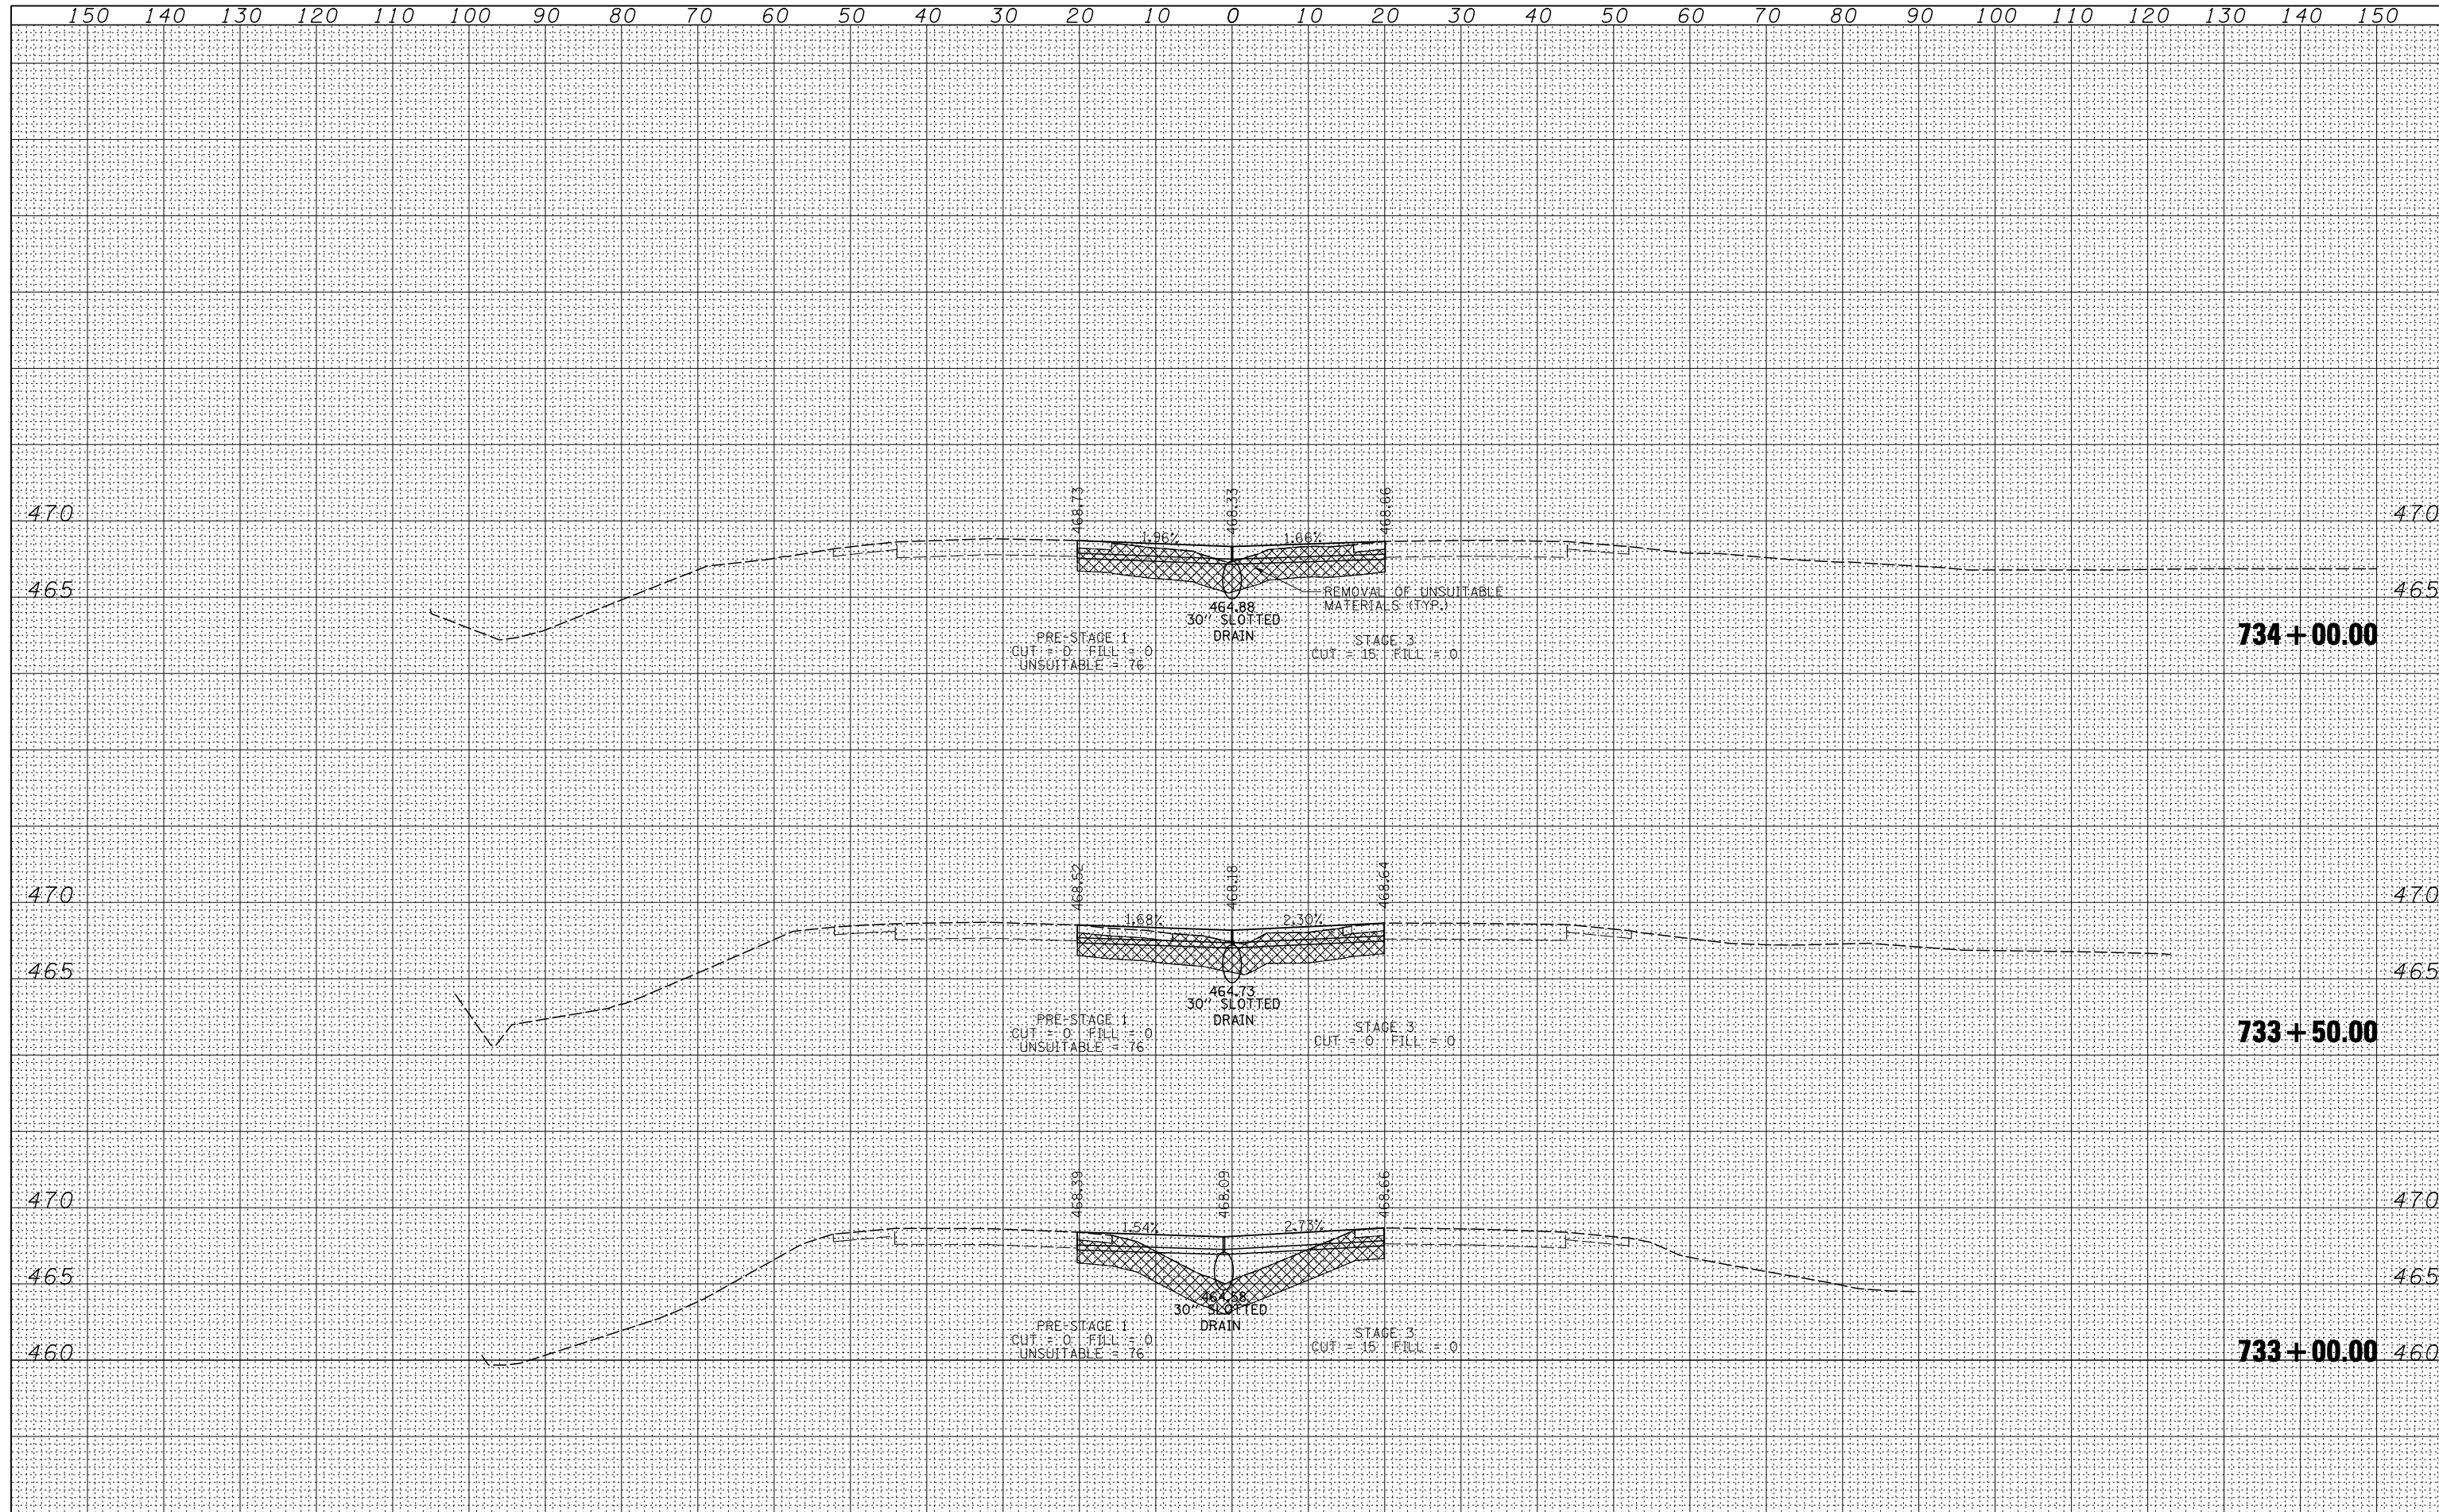

FILE NAME = D876884-IL15-sht-xssht-MDT.dgn

USER NAME = thompard	DESIGNED - RDT	REVISED -
PLOT SCALE = 20.0000' / IN.	DRAWN - RDT	REVISED -
PLOT DATE = 10/20/2011	CHECKED - GC	REVISED -
	DATE - 10-19-11	REVISED -

**STATE OF ILLINOIS  
DEPARTMENT OF TRANSPORTATION**

**TEMPORARY CROSSOVERS CROSS SECTIONS**

SCALE: SHEET NO. 16 OF 20 SHEETS STA. 733+00.00 TO STA. 734+00.00

F.A.P. RTE.	SECTION	COUNTY	TOTAL SHEETS	SHEET NO.
103	27-1-VHB-1	ST. CLAIR	277	64
CONTRACT NO.				
FED. ROAD DIST. NO. ILLINOIS FED. AID PROJECT				