
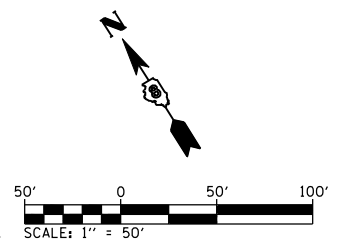


LONE OAK INVESTMENTS, LLC
 PARCEL NO. 08-35.0-100-032

ARTHUR III & MARIE SCHMIDT
 PARCEL NO. 08-35.0-400-011

STATE OF ILLINOIS
 PARCEL NO. 08-35.0-300-003

ARTHUR SCHMIDT
 PARCEL NO. 08-35.0-300-002

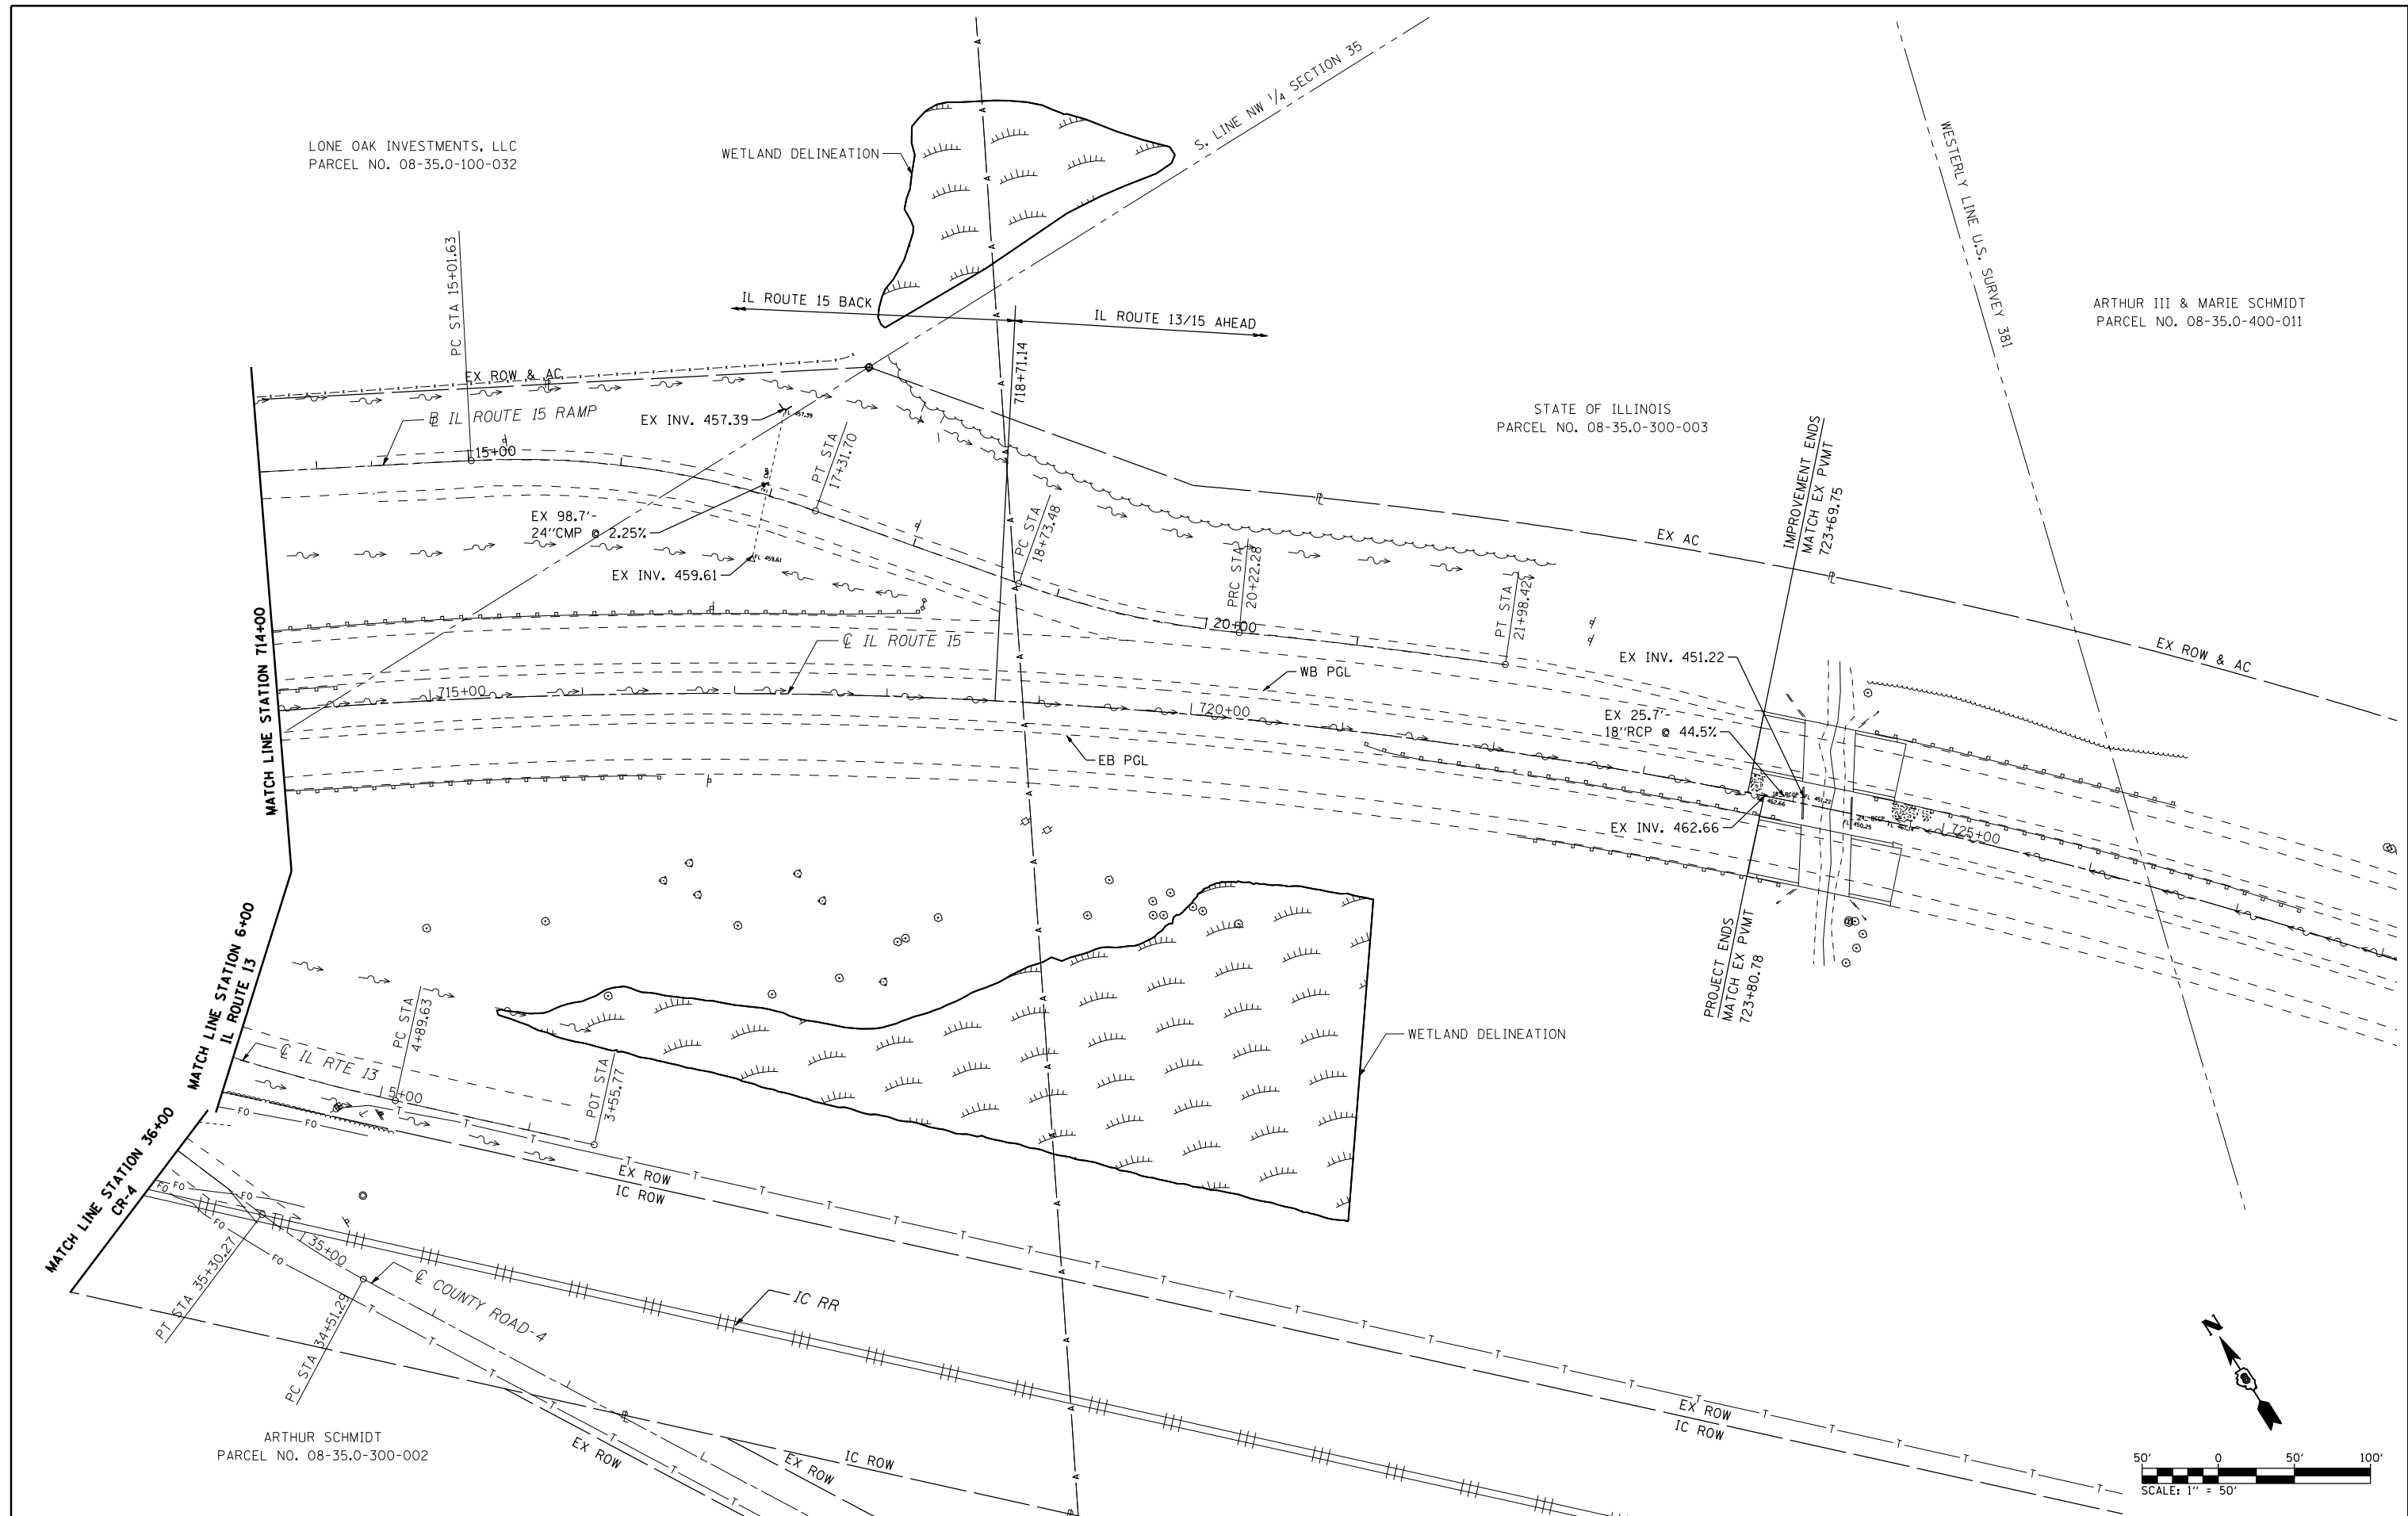

FILE NAME =
 D876884\shd\drain.dgn

USER NAME = rjo
 MODEL NAME = \$MODELNAME\$
 PLOT SCALE = 100.0000' / IN.
 PLOT DATE = 10/20/2011

DESIGNED - J.D.M.
 DRAWN - R.J.O.
 CHECKED - A.T.M.
 DATE - 10/19/11

REVISED -
 REVISED -
 REVISED -
 REVISED -

**STATE OF ILLINOIS
 DEPARTMENT OF TRANSPORTATION**

**IL ROUTE 15
 EXISTING DRAINAGE, UTILITIES & DRAINAGE REMOVAL**
 SCALE: 1"=50' SHEET NO. 2 OF 2 SHEETS STA. 714+00.00 TO STA. 727+00.00

F.A.P. RTE.	SECTION	COUNTY	TOTAL SHEETS	SHEET NO.
103	27-1-VHB-1	ST. CLAIR	277	85
CONTRACT NO. 76884				
ILLINOIS FED. AID PROJECT				