


BILL OF MATERIAL

ITEM	UNIT	TOTAL
Temporary Mechanically Stabilized Earth Retaining Wall	SQ. FT.	7,228
Temporary Sheet Piling	SQ. FT.	1,458

PLAN

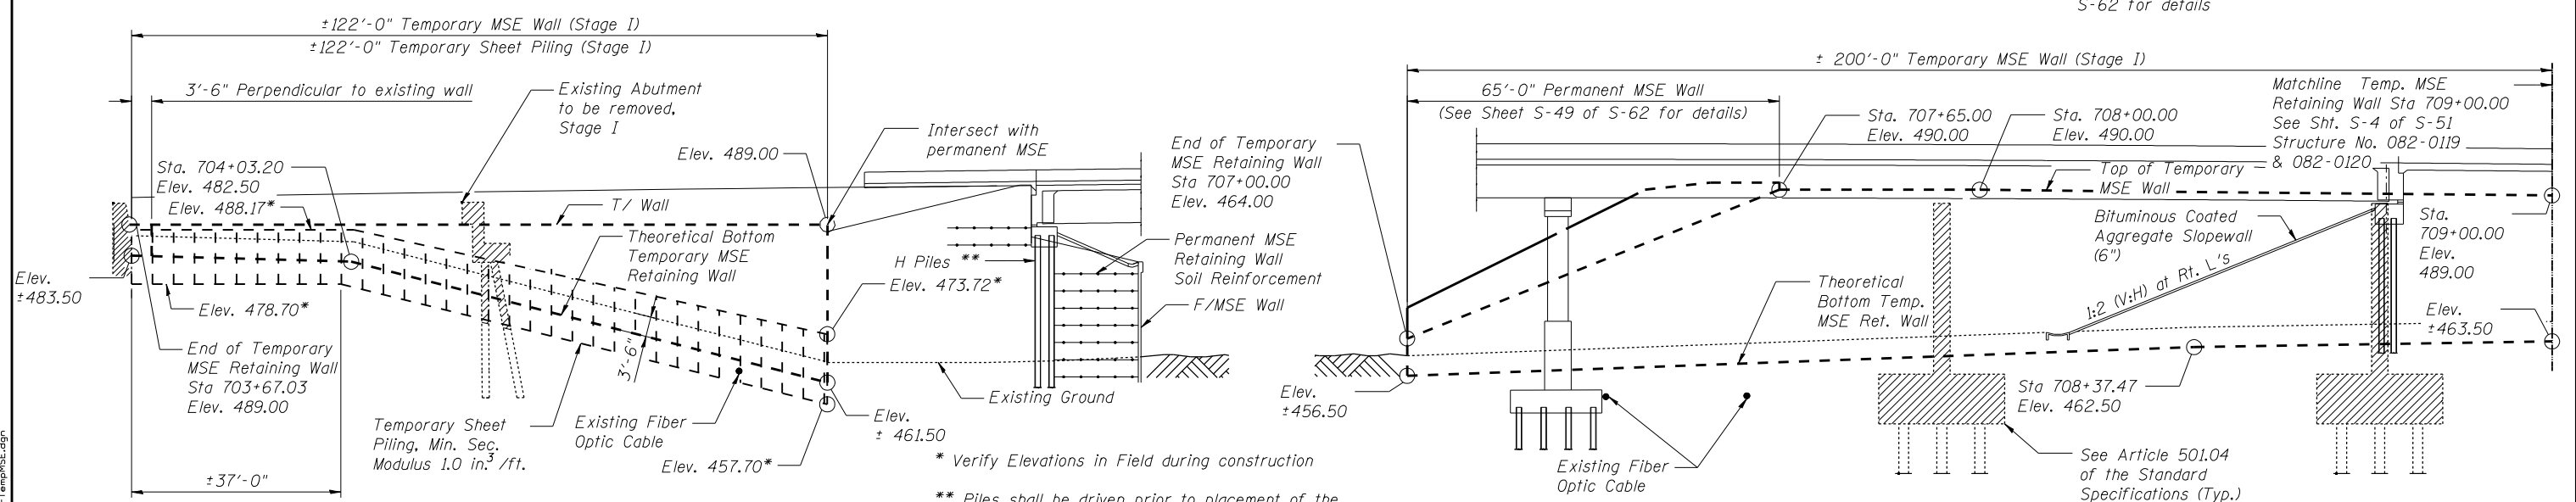

SECTION A-A
(Distances along Temporary MSE Wall)

SECTION B-B
(Distances along Temporary MSE Wall)

* Verify Elevations in Field during construction
 ** Piles shall be driven prior to placement of the Select Fill. Pile liners shall be installed and backfilled with dry sand prior to placement of Select Fill.

FILE NAME = 0820117-0118-76884-004-TempMSE.dgn



USER NAME = brazzera	DESIGNED - RAB	REVISED -
PLOT SCALE = 4217.9999 '1' / IN.	CHECKED - BTO	REVISED -
PLOT DATE = 12/02/2011	DRAWN - RAB	REVISED -
	CHECKED - SAB	REVISED -

**STATE OF ILLINOIS
DEPARTMENT OF TRANSPORTATION**

**TEMPORARY MSE RETAINING WALLS
STRUCTURE NO. 082-0117 (E.B.) & 082-0118 (W.B.)**

SHEET NO. S-4 OF S-62 SHEETS

F.A.P. RTE.	SECTION	COUNTY	TOTAL SHEETS	SHEET NO.
103	27-1-VHB-1	ST. CLAIR	277	119

CONTRACT NO. 76884
ILLINOIS FED. AID PROJECT