


BY	DATE
SURVEYED	
PLOTTED	
TEMPLATE	
AREAS	
CHECKED	
FINAL SURVEY	
NOTE BOOK	
NO.	

BY	DATE
SURVEYED	
PLOTTED	
TEMPLATE	
AREAS	
CHECKED	
ORIGINAL SURVEY	
NOTE BOOK	
NO.	

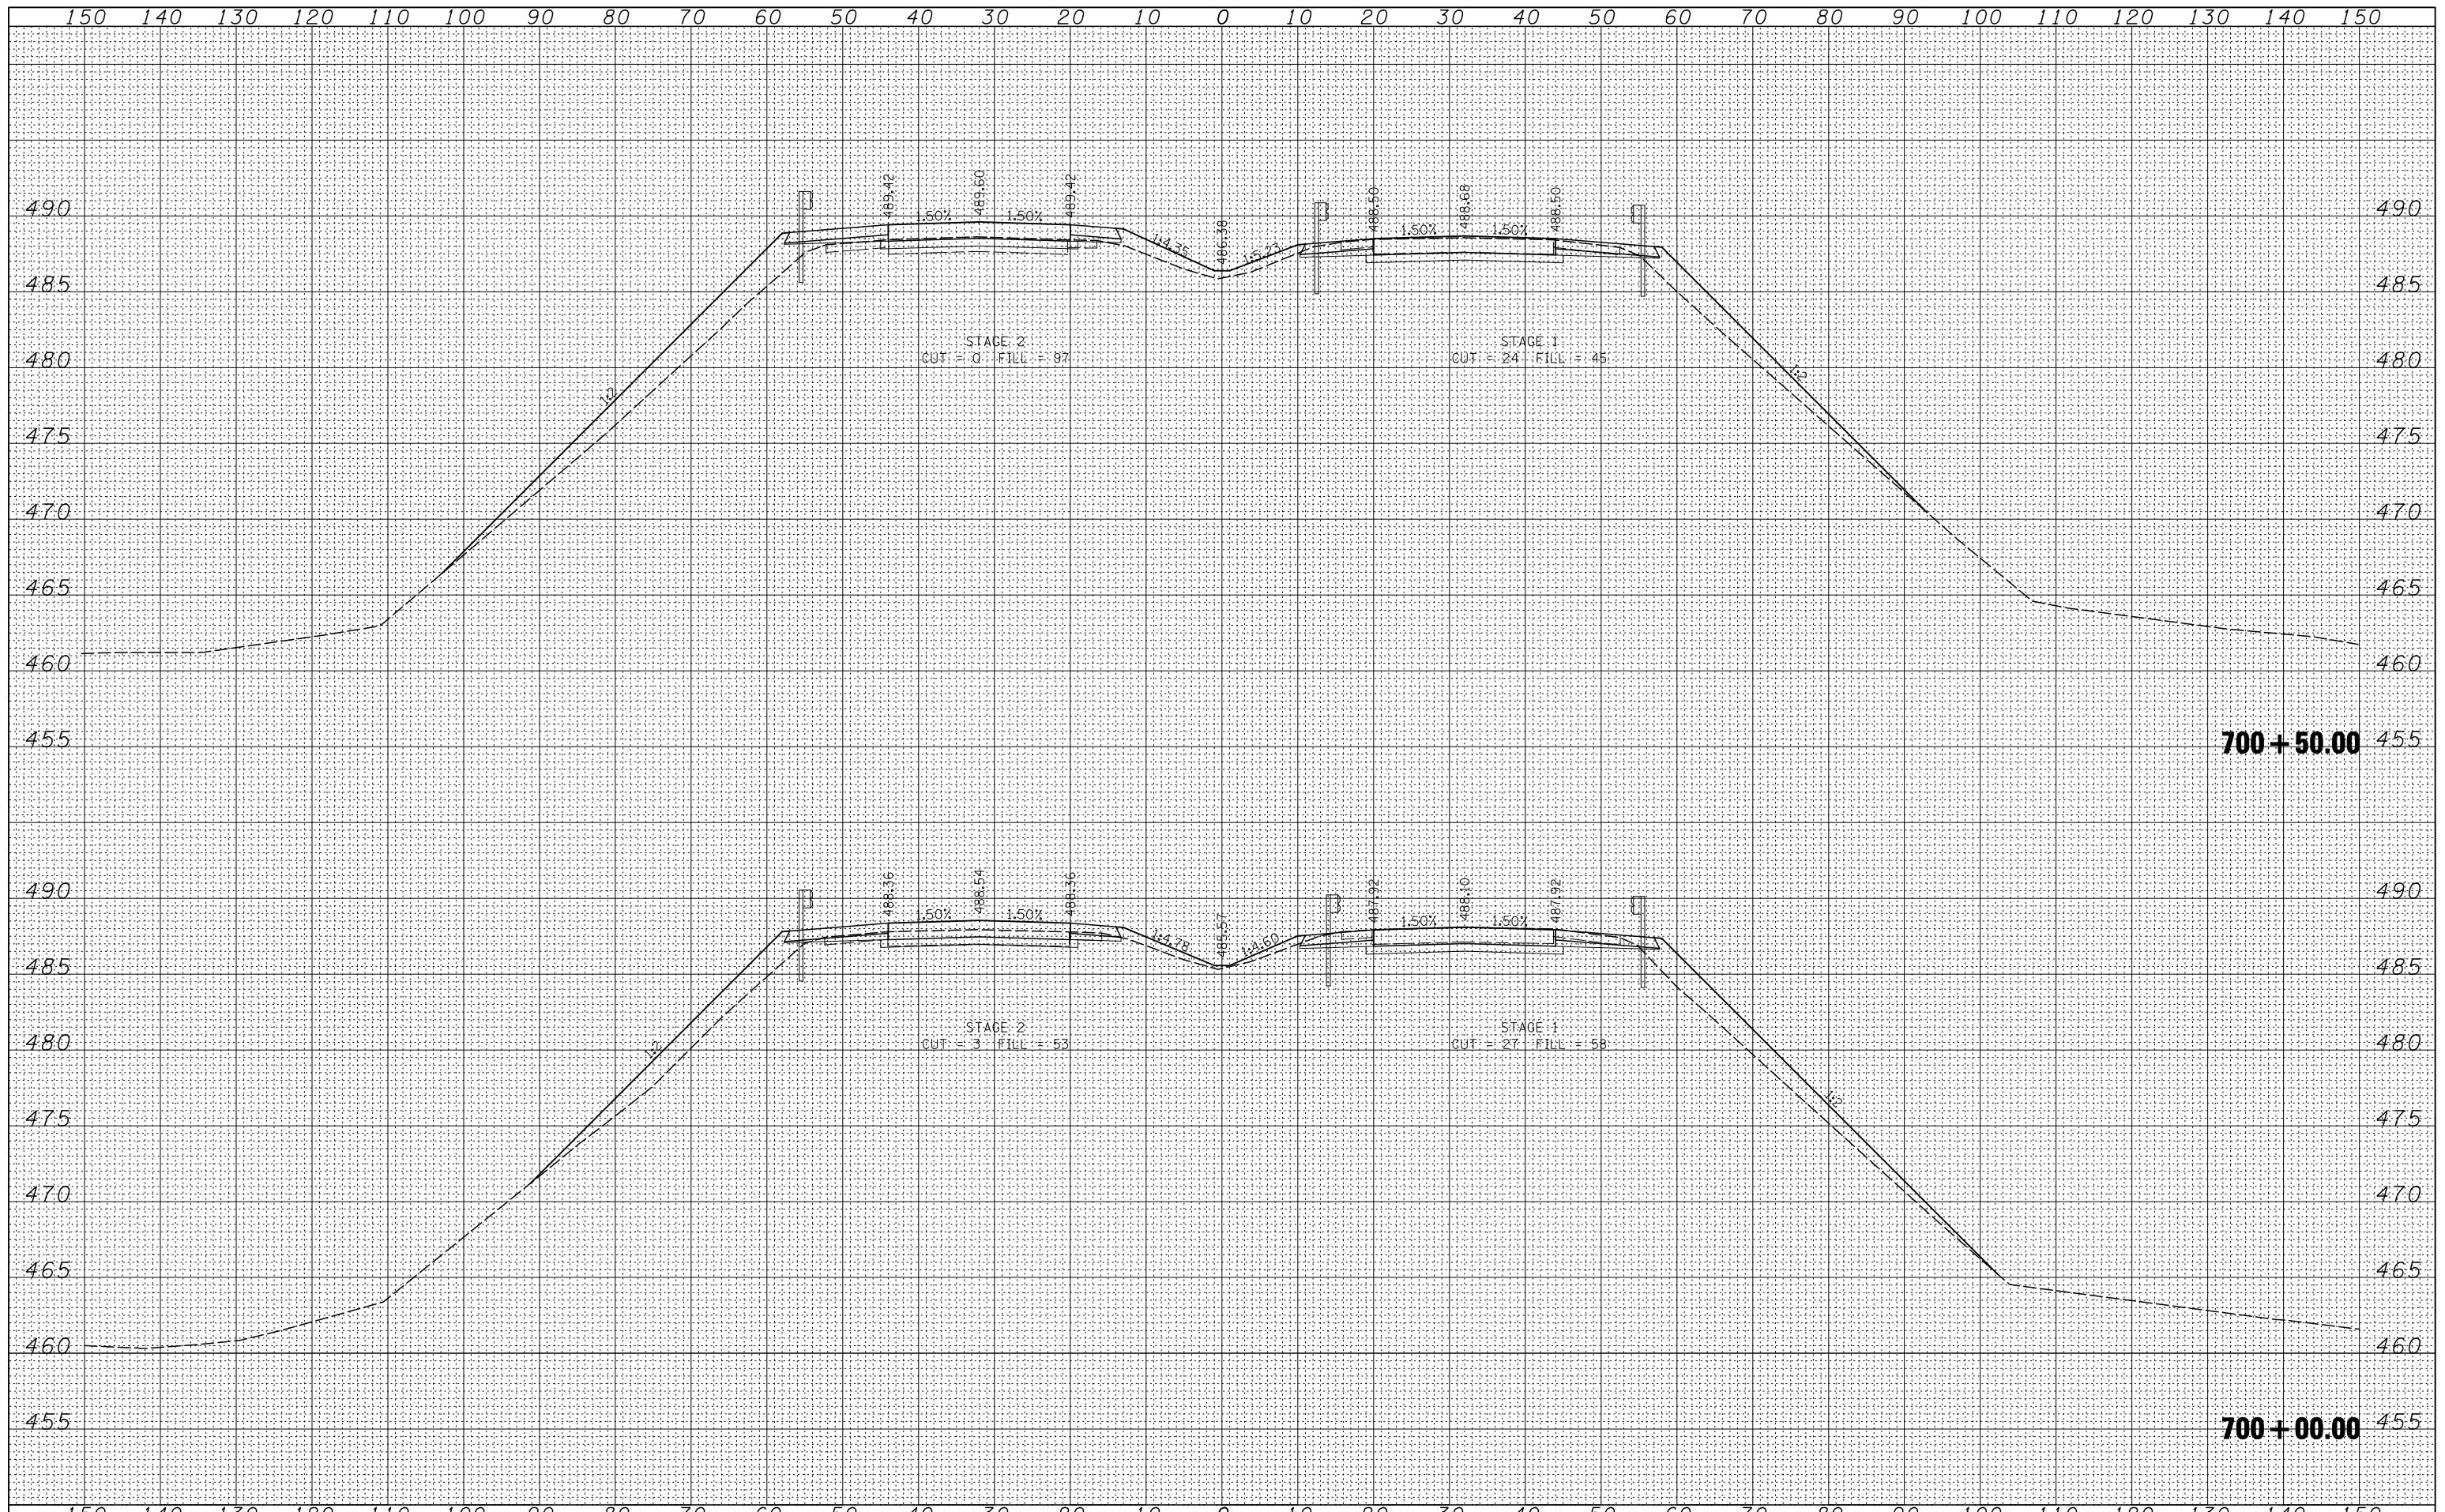

FILE NAME = D876884-IL15-sht-xssht.dgn

USER NAME = thompsrd	DESIGNED - RDT	REVISD -
PLOT SCALE = 20.0000' / IN.	DRAWN - RDT	REVISD -
PLOT DATE = 10/20/2011	CHECKED - GC	REVISD -
	DATE - 10-19-11	REVISD -

**STATE OF ILLINOIS
DEPARTMENT OF TRANSPORTATION**

IL ROUTE 15 CROSS SECTIONS

SCALE: SHEET NO. 3 OF 28 SHEETS STA. 700+00.00 TO STA. 700+50.00

F.A.P. RTE.	SECTION	COUNTY	TOTAL SHEETS	SHEET NO.
103	27-1-VHB-1	ST. CLAIR	277	248
CONTRACT NO. 76884				
ILLINOIS FED. AID PROJECT				