


DATE	
BY	
FINAL SURVEY	SURVEYED
NOTE BOOK	PLOTTED
NO.	TEMPLATE
	AREAS CHECKED
	AREAS CHECKED

DATE	
BY	
ORIGINAL SURVEY	SURVEYED
NOTE BOOK	PLOTTED
NO.	TEMPLATE
	AREAS CHECKED
	AREAS CHECKED

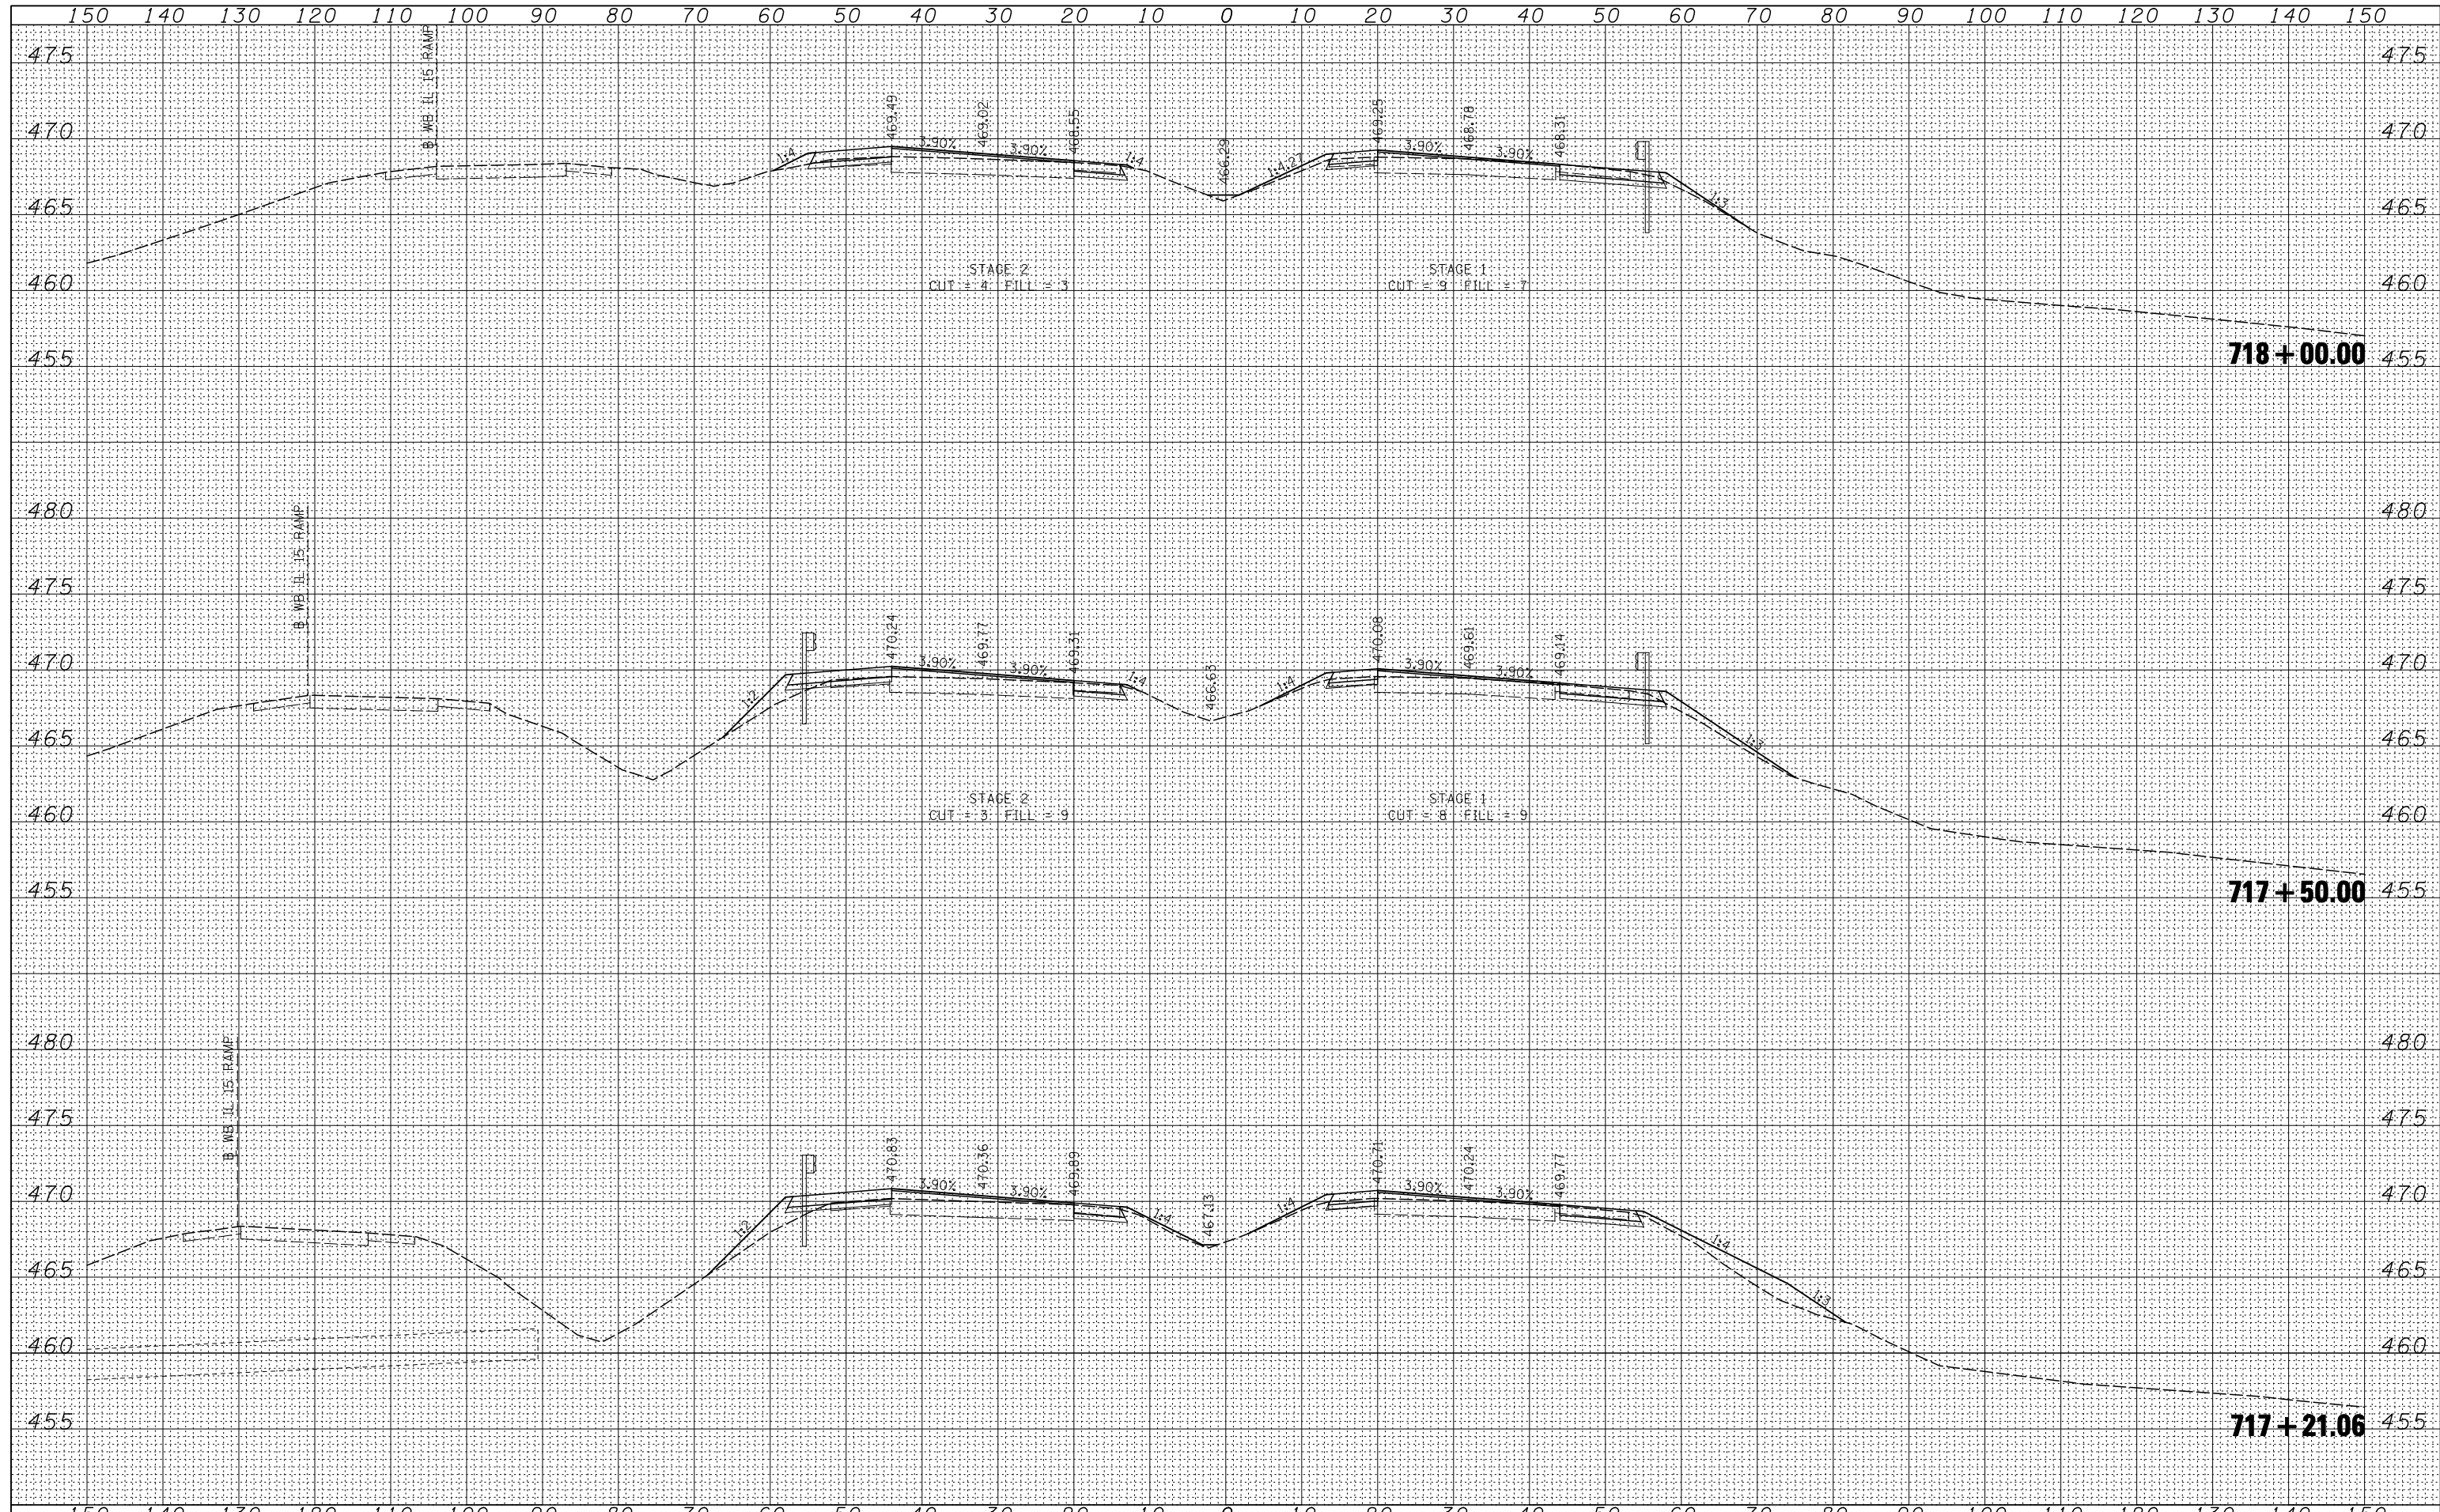

FILE NAME = D876884-IL15-sht-xssht.dgn

USER NAME = thompsrd
 DESIGNED - RDT
 DRAWN - RDT
 CHECKED - GC
 DATE - 10-19-11

REVISED -
 REVISED -
 REVISED -
 REVISED -

**STATE OF ILLINOIS
 DEPARTMENT OF TRANSPORTATION**

IL ROUTE 15 CROSS SECTIONS

SCALE: SHEET NO. 24 OF 28 SHEETS STA. 717+21.06 TO STA. 718+00.00

F.A.P. RTE.	SECTION	COUNTY	TOTAL SHEETS	SHEET NO.
103	27-1-VHB-1	ST. CLAIR	277	269
			CONTRACT NO. 76884	
ILLINOIS FED. AID PROJECT				