


DATE	
BY	
FINAL SURVEY	SURVEYED
NOTE BOOK	PLOTTED
NO.	TEMPLATE
	AREAS
	CHECKED

DATE	
BY	
ORIGINAL SURVEY	SURVEYED
NOTE BOOK	PLOTTED
NO.	TEMPLATE
	AREAS
	CHECKED

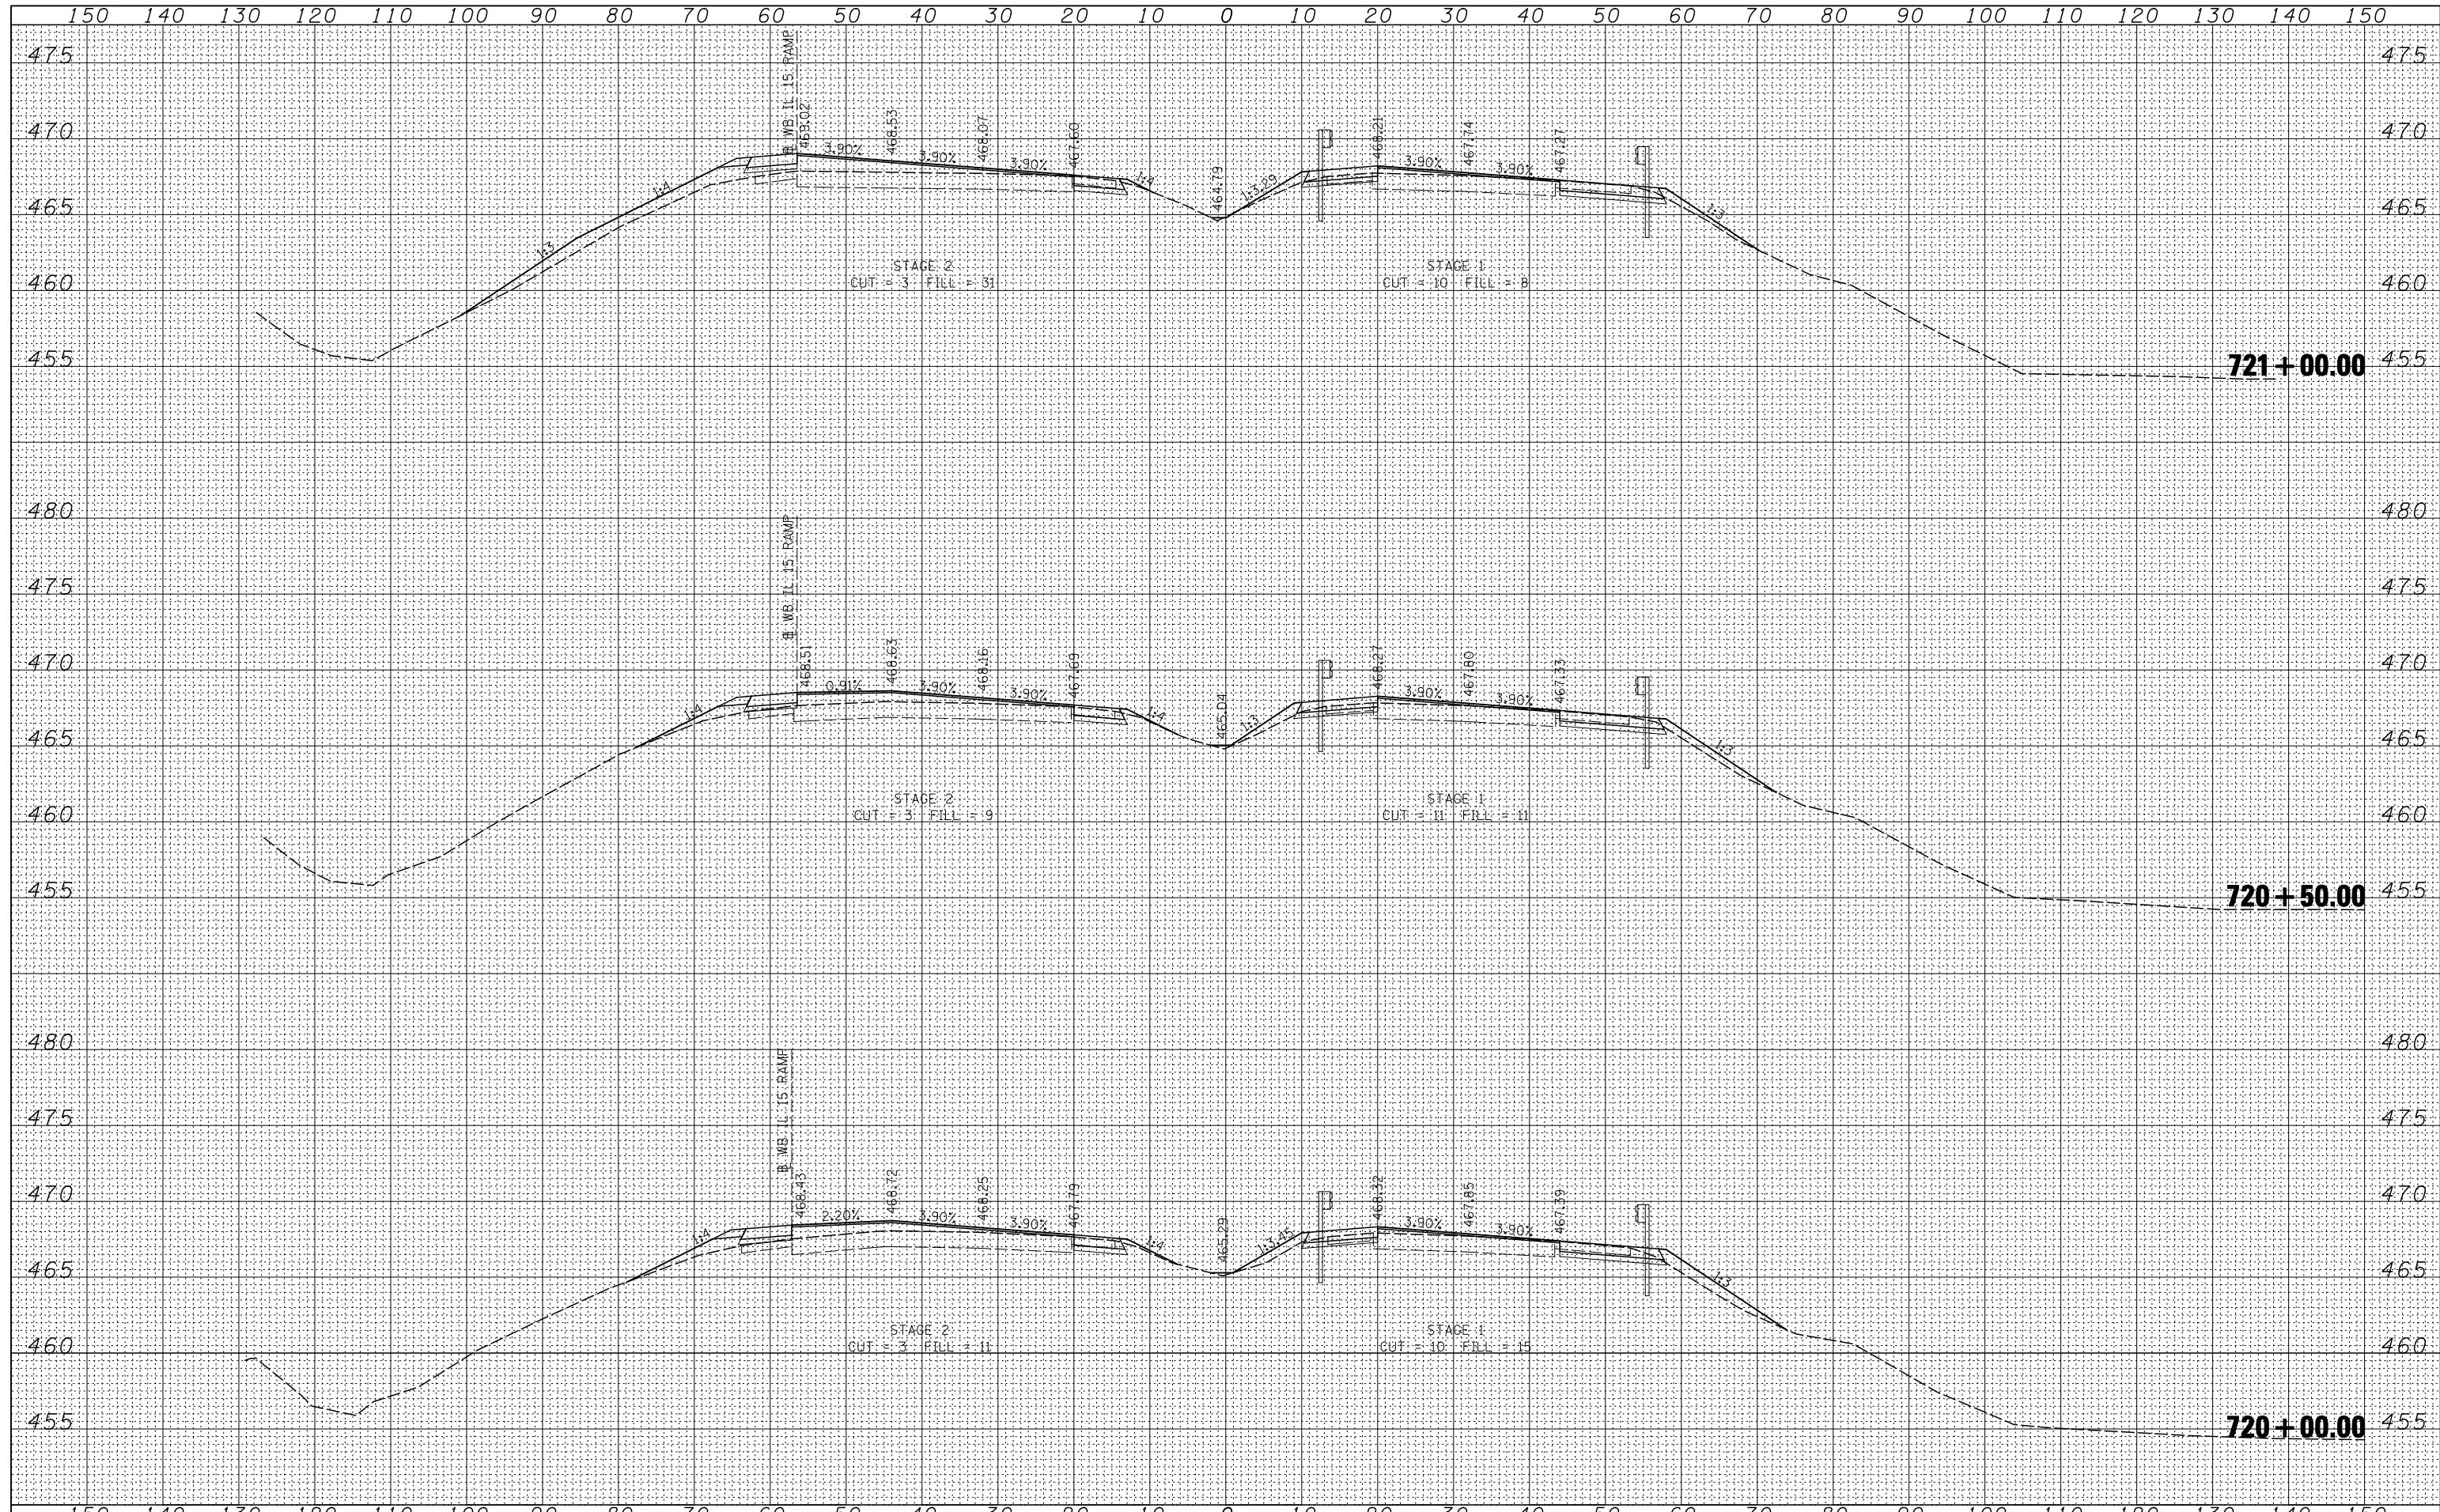

FILE NAME = D876884-IL15-sht-xssht.dgn

USER NAME = thompsrd	DESIGNED - RDT	REVISD -
	DRAWN - RDT	REVISD -
PLOT SCALE = 20.0000' / IN.	CHECKED - GC	REVISD -
PLOT DATE = 10/20/2011	DATE - 10-19-11	REVISD -

**STATE OF ILLINOIS
DEPARTMENT OF TRANSPORTATION**

IL ROUTE 15 CROSS SECTIONS

SCALE: SHEET NO. 26 OF 28 SHEETS STA. 720+00.00 TO STA. 721+00.00

F.A.P. RTE.	SECTION	COUNTY	TOTAL SHEETS	SHEET NO.
103	27-1-VHB-1	ST. CLAIR	277	271
			CONTRACT NO. 76884	
ILLINOIS FED. AID PROJECT				