


DATE	
BY	
SURVEYED	
PLOTTED	
TEMPLATE	
AREAS	
CHECKED	
FINAL SURVEY	
NOTE BOOK	
NO.	

DATE	
BY	
SURVEYED	
PLOTTED	
TEMPLATE	
AREAS	
CHECKED	
ORIGINAL SURVEY	
NOTE BOOK	
NO.	

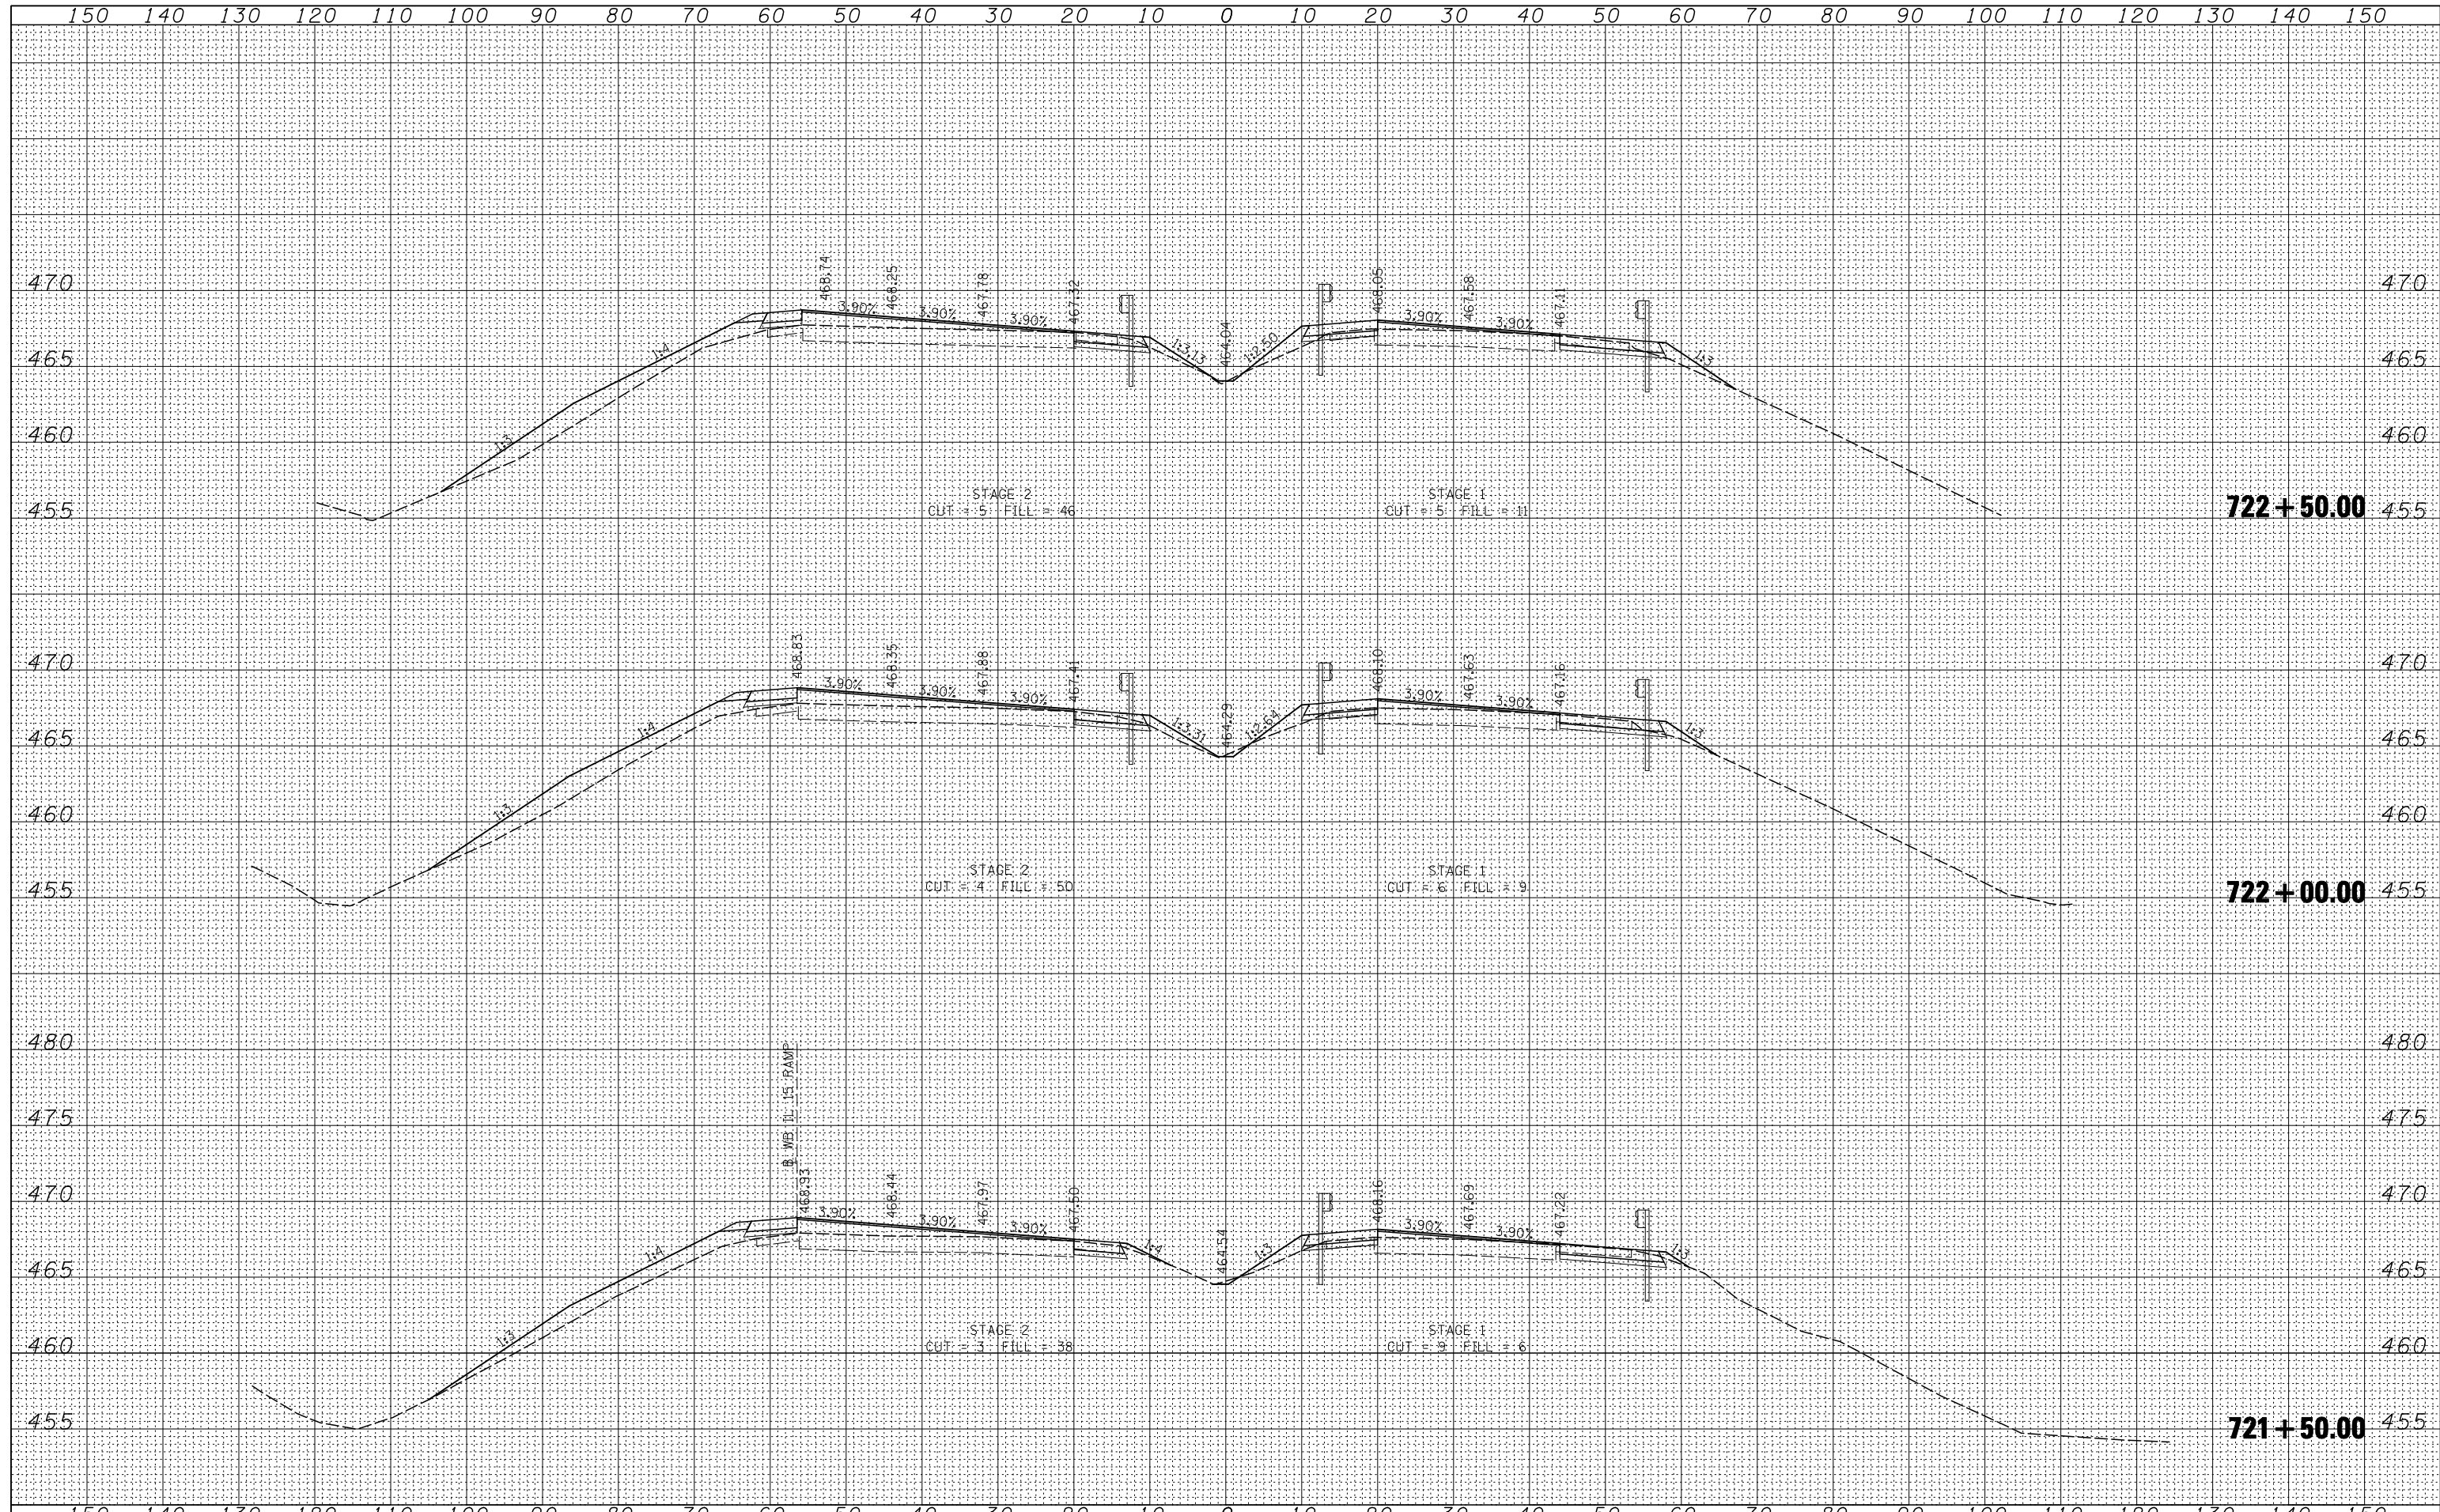

FILE NAME =	USER NAME = thompson	DESIGNED - RDT	REVISED -	STATE OF ILLINOIS DEPARTMENT OF TRANSPORTATION	IL ROUTE 15 CROSS SECTIONS	F.A.P. RTE.	SECTION	COUNTY	TOTAL SHEETS	SHEET NO.	
D876884-IL15-sht-xssht.dgn		DRAWN - RDT	REVISED -			103	27-1-VHB-1	ST. CLAIR	277	272	
PLOT SCALE = 20.0000' / IN.		CHECKED - GC	REVISED -			CONTRACT NO. 76884					
PLOT DATE = 10/20/2011		DATE - 10-19-11	REVISED -			ILLINOIS FED. AID PROJECT					