


150 140 130 120 110 100 90 80 70 60 50 40 30 20 10 0 10 20 30 40 50 60 70 80 90 100 110 120 130 140 150

FINAL SURVEY	SURVEYED	DATE
NOTE BOOK	PLOTTED	BY
NO.	TEMPLATE	
	AREAS CHECKED	

ORIGINAL SURVEY	SURVEYED	DATE
NOTE BOOK	PLOTTED	BY
NO.	TEMPLATE	
	AREAS CHECKED	

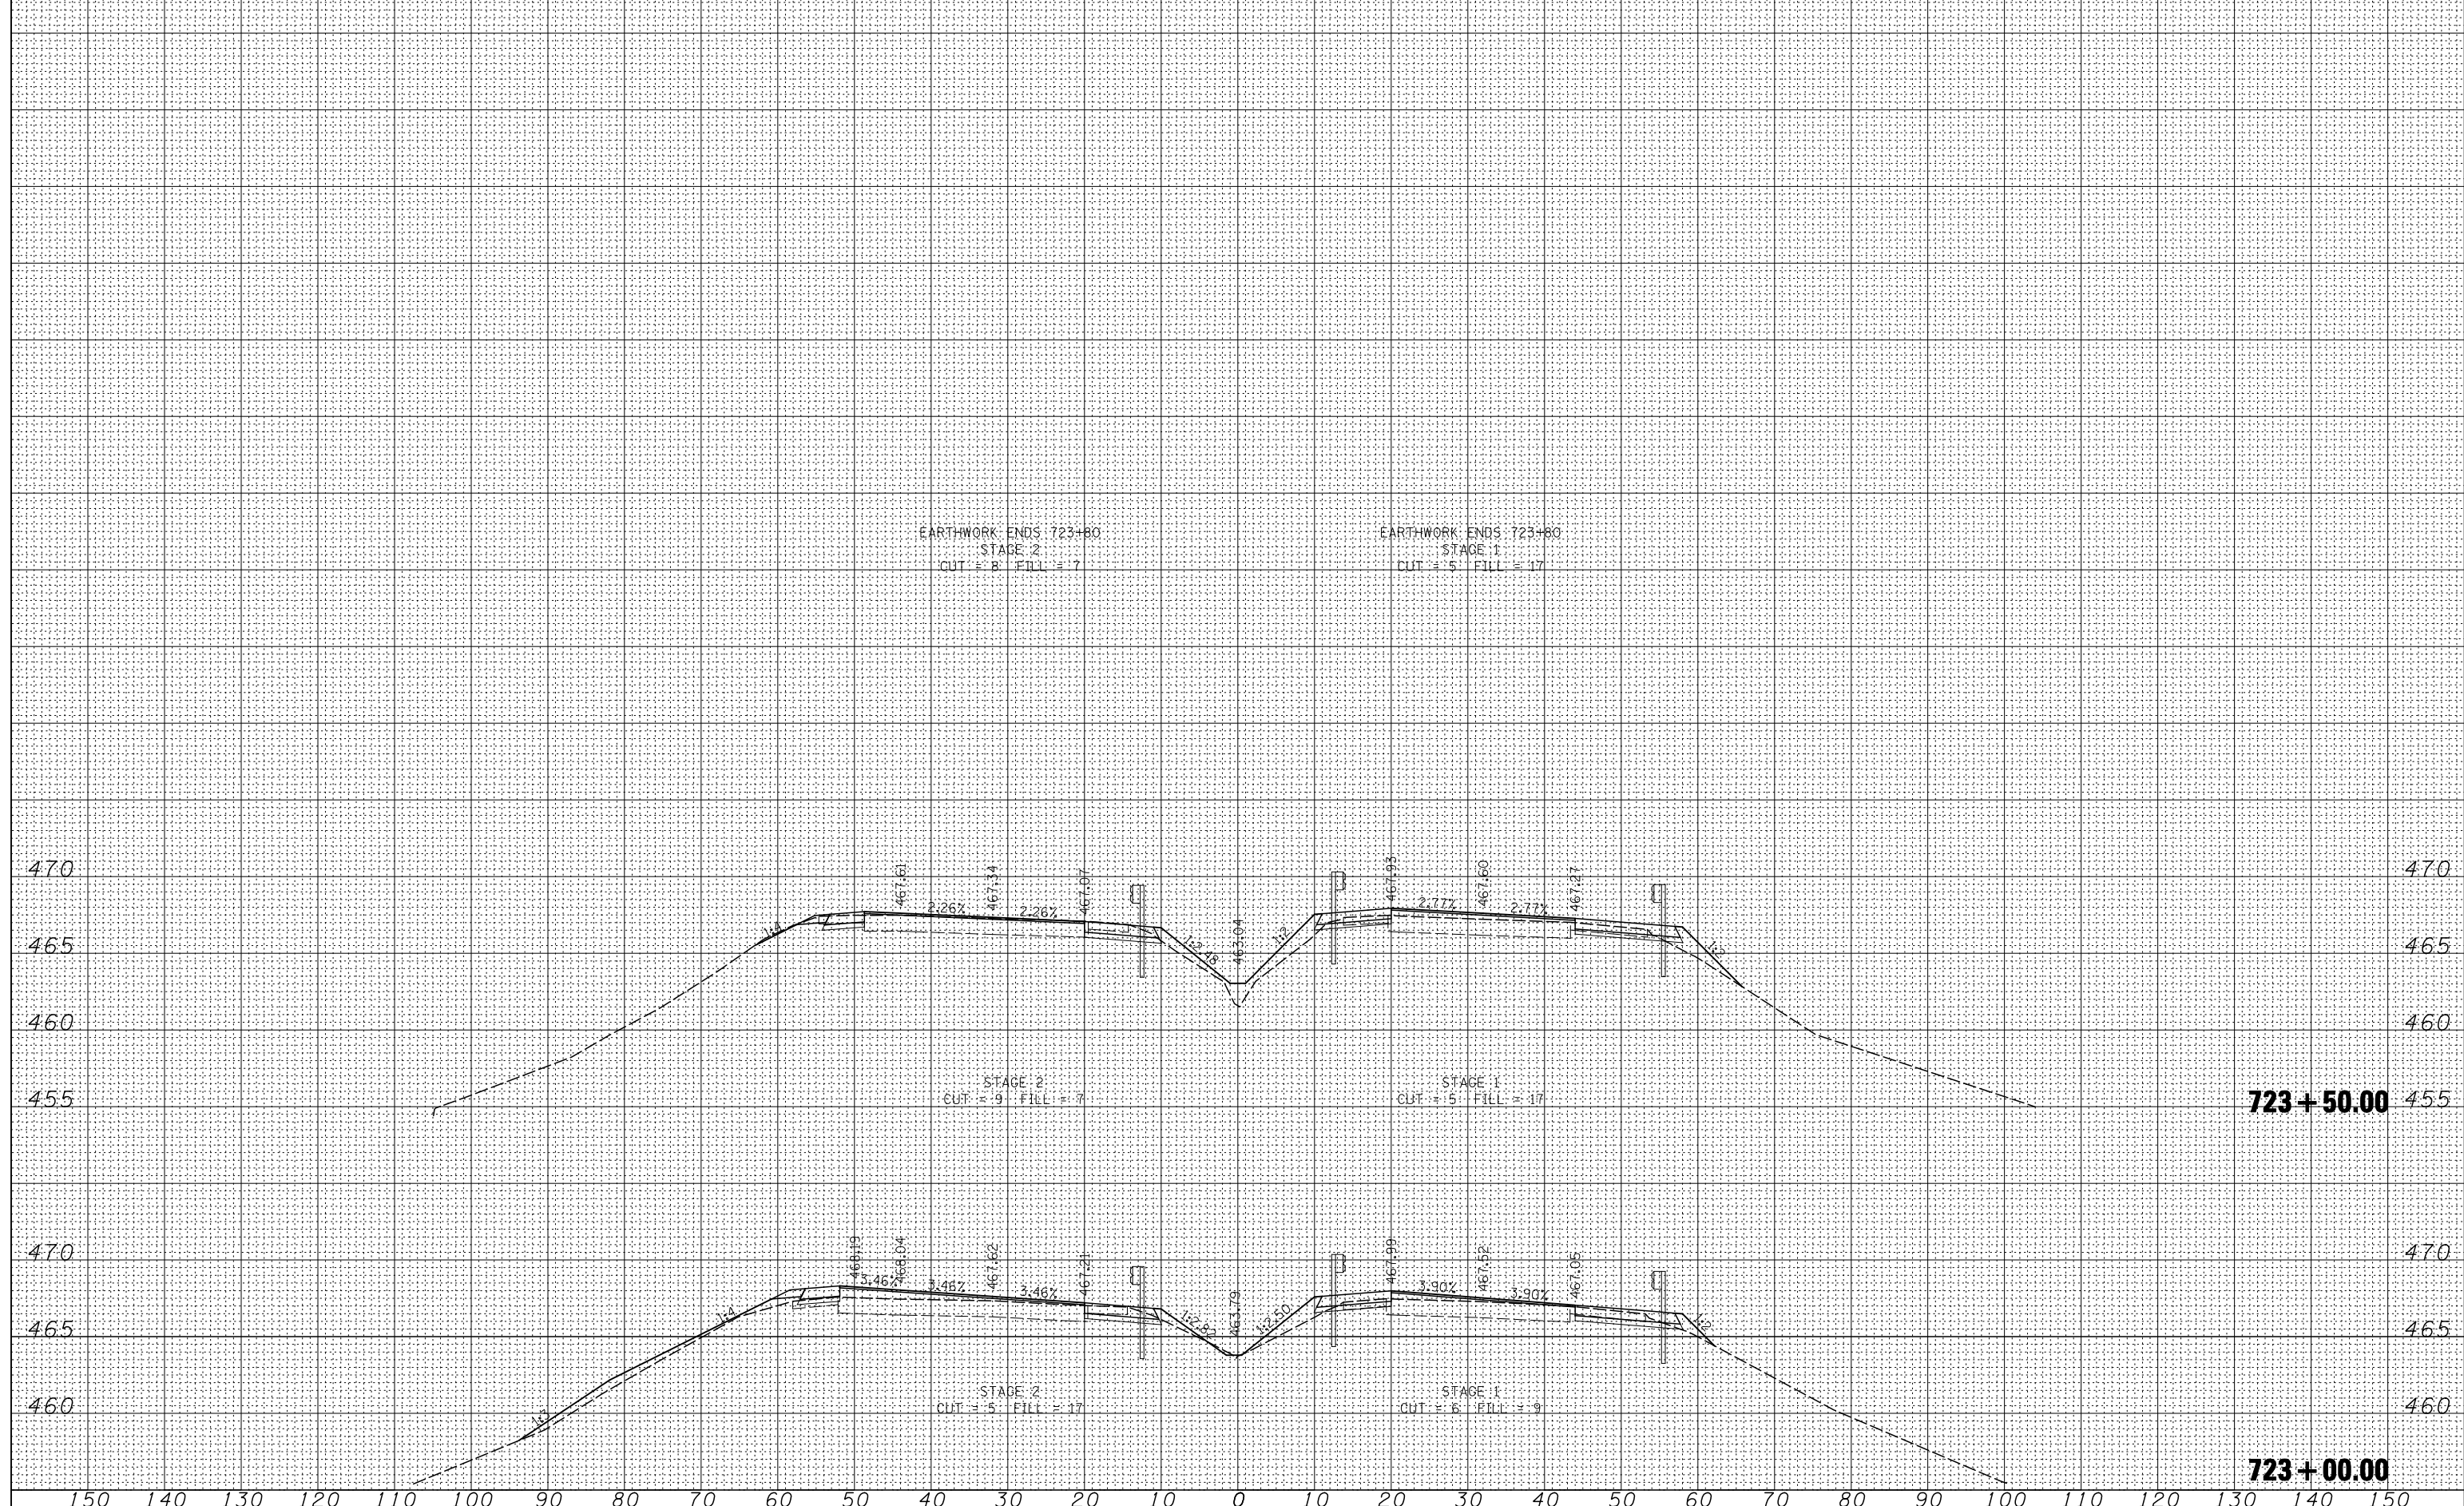

FILE NAME = D876884-IL15-sht-xsst.dgn

USER NAME = thompson
 PLOT SCALE = 20.0000' / IN.
 PLOT DATE = 10/20/2011

DESIGNED - RDT
 DRAWN - RDT
 CHECKED - GC
 DATE - 10-19-11

REVISED -
 REVISED -
 REVISED -
 REVISED -

STATE OF ILLINOIS
DEPARTMENT OF TRANSPORTATION

IL ROUTE 15 CROSS SECTIONS

SCALE: SHEET NO. 28 OF 28 SHEETS STA. 723+00.00 TO STA. 723+50.00

F.A.P. RTE.	SECTION	COUNTY	TOTAL SHEETS	SHEET NO.
103	27-1-VHB-1	ST. CLAIR	277	273
CONTRACT NO. 76884				

723+50.00

723+00.00

ILLINOIS FED. AID PROJECT