


EXISTING TYPICAL SECTION IL 140/111

STA. 41+97 TO 46+54
ANNEX ST. TO PARK AVE.

THIS SECTION REPRESENTS THE TRANSITION FROM 2 LANE TO MULTI-LANE WITH VARIABLE WIDTH MEDIANS.
EXISTING HMA FROM ANNEX ST. TO EVERGREEN ST. WILL BE PROPOSED HMA BUTT-JOINT.

LEGEND

- ① EXISTING 10" PCC PAVEMENT
- ② EXISTING PCC MEDAIN 4"
- ③ EXISTING CC & G M6.12
- ④ EXISTING HMA MEDIAN (VARIABLE DEPTH)
- ⑤ EXISTING CC & G B6.24
- ⑥ EXISTING CC & G B9.24
- ⑦ EXISTING HMA OVERLAY (2 1/2")
- ⑧ EXISTING HMA SHOULDER (10")
- ⑨ EXISTING CON. REINFORCED CONC. PAVEMENT (8")
- ⑩ PROPOSED HMA SURFACE COURSE, MIX D, N90 (1 1/2")
- ⑪ PROPOSED LEVELING BINDER (MM), N90 (1")
- ⑫ PROPOSED BITUMINOUS MATERIALS (PRIME COAT)
- ⑬ PROPOSED AGGREGATE (PRIME COAT)
- ⑭ PROPOSED PORTLAND CEMENT CONCRETE BASE COURSE 10"
- ⑮ PROPOSED HMA SHOULDERS (TON)
- ⑯ PROPOSED AGG. WEDGE SHOULDER, TYPE B (TON)
- ⑰ PROPOSED HMA SURFACE REMOVAL (1 1/2")

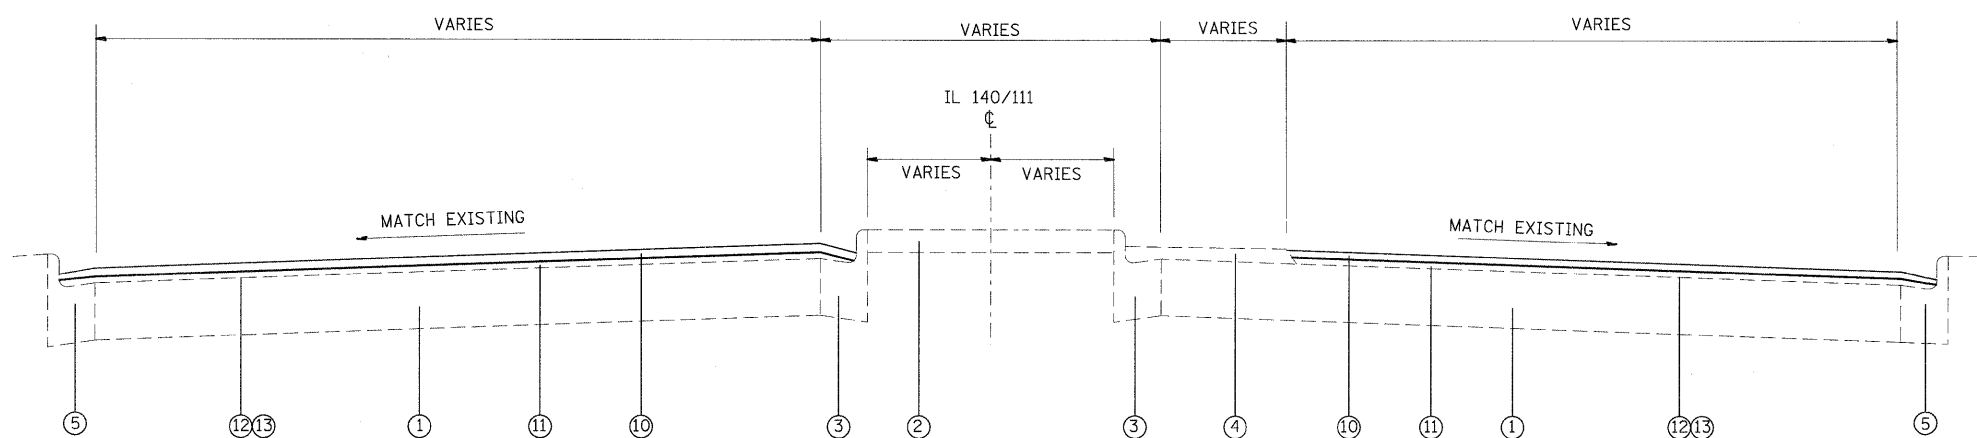

PROPOSED TYPICAL SECTION IL 140/111

STA. 41+97 TO 46+54
ANNEX ST. TO PARK AVE.

FILE NAME = #FILEL#	USER NAME = #USER#	DESIGNED - ___	REVISED - ___	STATE OF ILLINOIS DEPARTMENT OF TRANSPORTATION	TYPICAL SECTIONS		F.A.P. RTE.	SECTION	COUNTY	TOTAL SHEETS	SHEET NO.
	PLOT SCALE = #SCALE#	DRAWN - ___	REVISED - ___				785	(132-2,3,4, 133-1RS)	MADISON	122	7
	PLOT DATE = #DATE#	CHECKED - ___	REVISED - ___				CONTRACT NO. 76B80				
							FED. ROAD DIST. NO. _ ILLINOIS FED. AID PROJECT				