


EXISTING TYPICAL SECTION IL 140/111

STA. 80+00 TO STA. 81+97

CHANNELIZATION UNDER HOMER ADAMS PARKWAY STRUCTURE TO EAST OF NORTHBOUND RAMP

LEGEND

- ① EXISTING 10" PCC PAVEMENT
- ② EXISTING PCC MEDIAN 4"
- ③ EXISTING CC & G M6.12
- ④ EXISTING HMA MEDIAN (VARIABLE DEPTH)
- ⑤ EXISTING CC & G B6.24
- ⑥ EXISTING CC & G B9.24
- ⑦ EXISTING HMA OVERLAY (2 1/2")
- ⑧ EXISTING HMA SHOULDER (10")
- ⑨ EXISTING CON. REINFORCED CONC. PAVEMENT (8")
- ⑩ PROPOSED HMA SURFACE COURSE, MIX D, N90 (1 1/2")
- ⑪ PROPOSED LEVELING BINDER (MM), N90 (1")
- ⑫ PROPOSED BITUMINOUS MATERIALS (PRIME COAT)
- ⑬ PROPOSED AGGREGATE (PRIME COAT)
- ⑭ PROPOSED PORTLAND CEMENT CONCRETE BASE COURSE 10"
- ⑮ PROPOSED HMA SHOULDERS (TON)
- ⑯ PROPOSED AGG. WEDGE SHOULDER, TYPE B (TON)
- ⑰ PROPOSED HMA SURFACE REMOVAL (1 1/2")

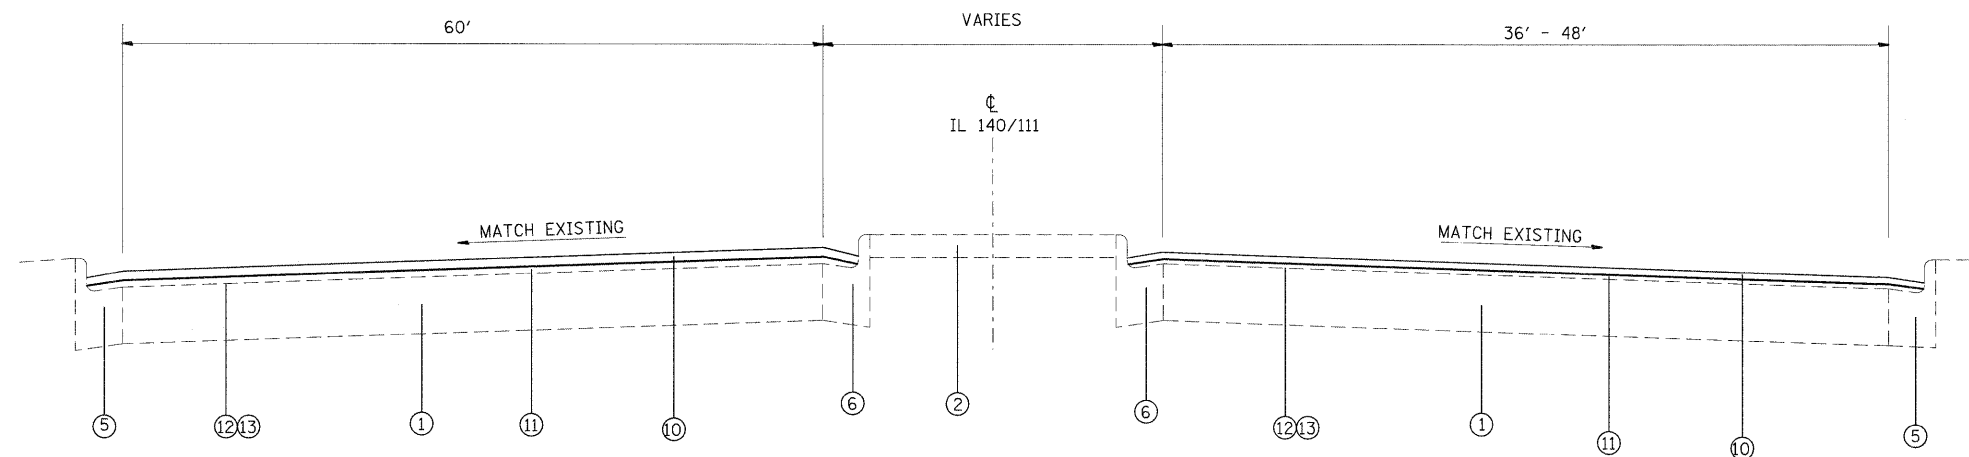

PROPOSED TYPICAL SECTION IL 140/111

STA. 80+00 TO STA. 81+97

CHANNELIZATION UNDER HOMER ADAMS PARKWAY STRUCTURE TO EAST OF NORTHBOUND RAMP

FILE NAME = %FILEL%	USER NAME = #USER#	DESIGNED - ---	REVISED - ---	STATE OF ILLINOIS DEPARTMENT OF TRANSPORTATION	TYPICAL SECTIONS			F.A.P. RTE. 785	SECTION (132-2,3,4, 133-1)RS	COUNTY MADISON	TOTAL SHEETS 122	SHEET NO. 12
	PLOT SCALE = #SCALE#	CHECKED - ---	REVISED - ---		SCALE: _____	SHEET NO. _____ OF _____ SHEETS	STA. _____ TO STA. _____	CONTRACT NO. 76B80				
	PLOT DATE = #DATE#	DATE - -----	REVISED - ---		FED. ROAD DIST. NO. _____ ILLINOIS FED. AID PROJECT							